
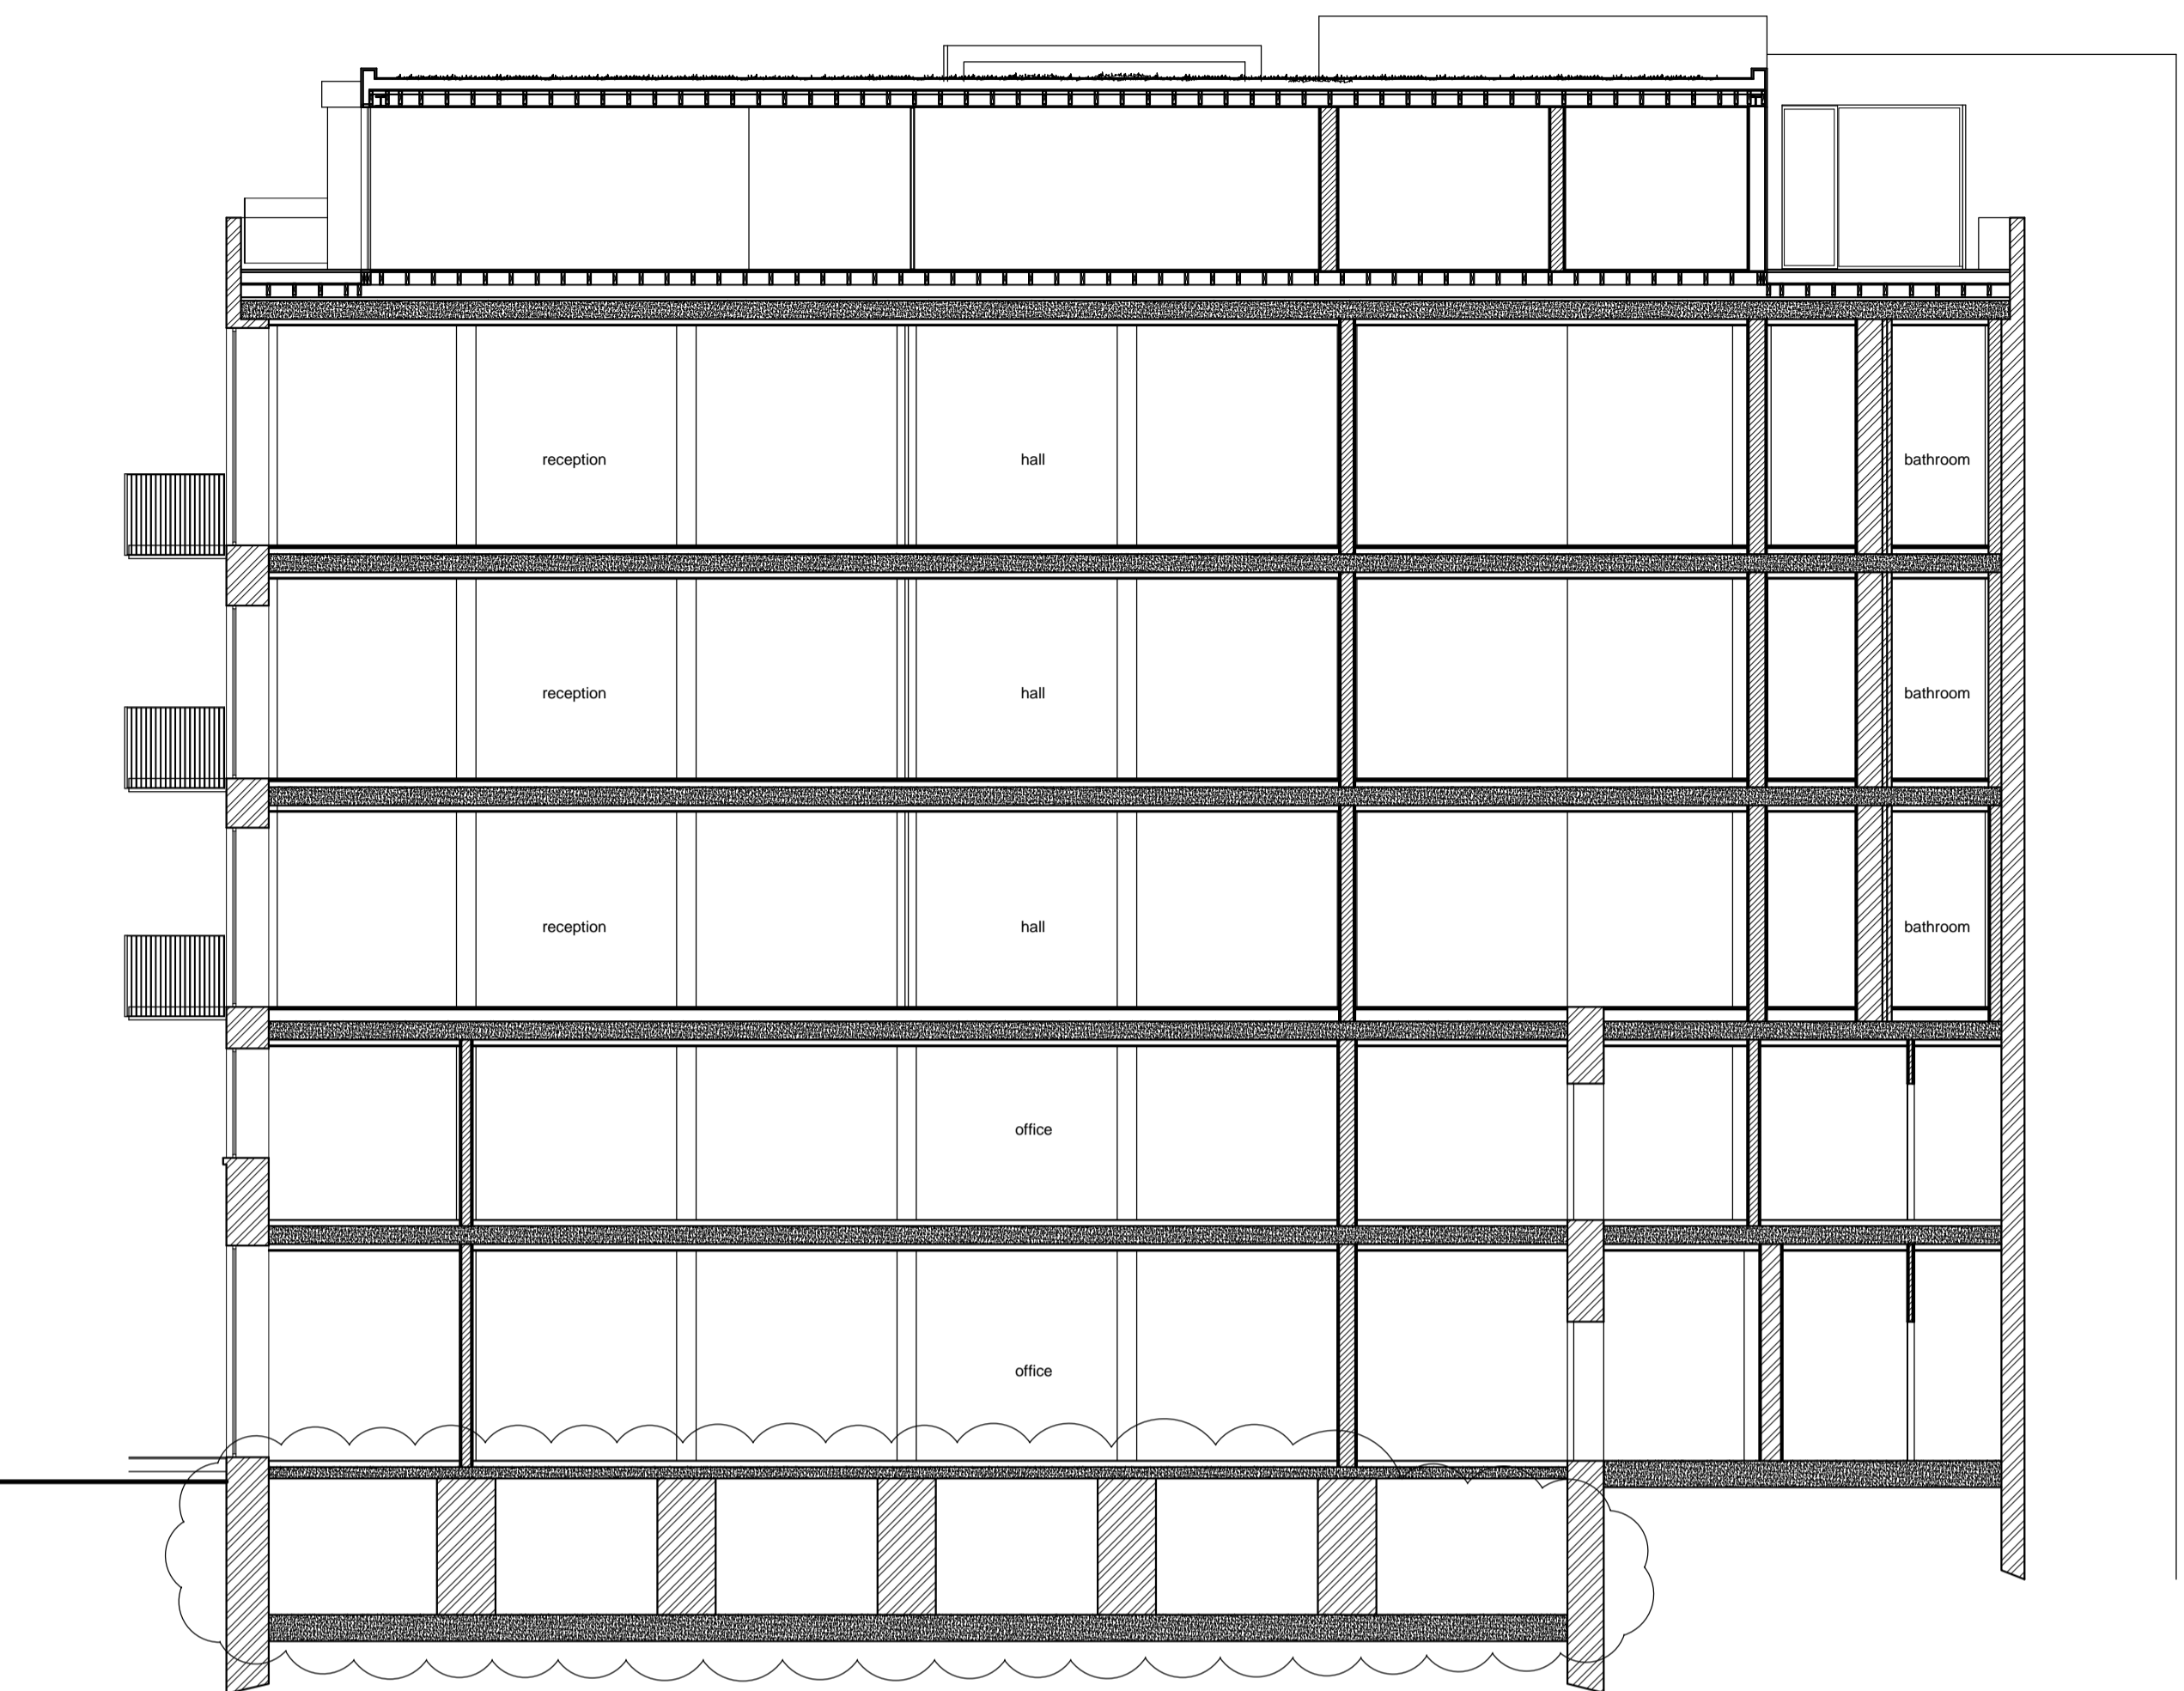
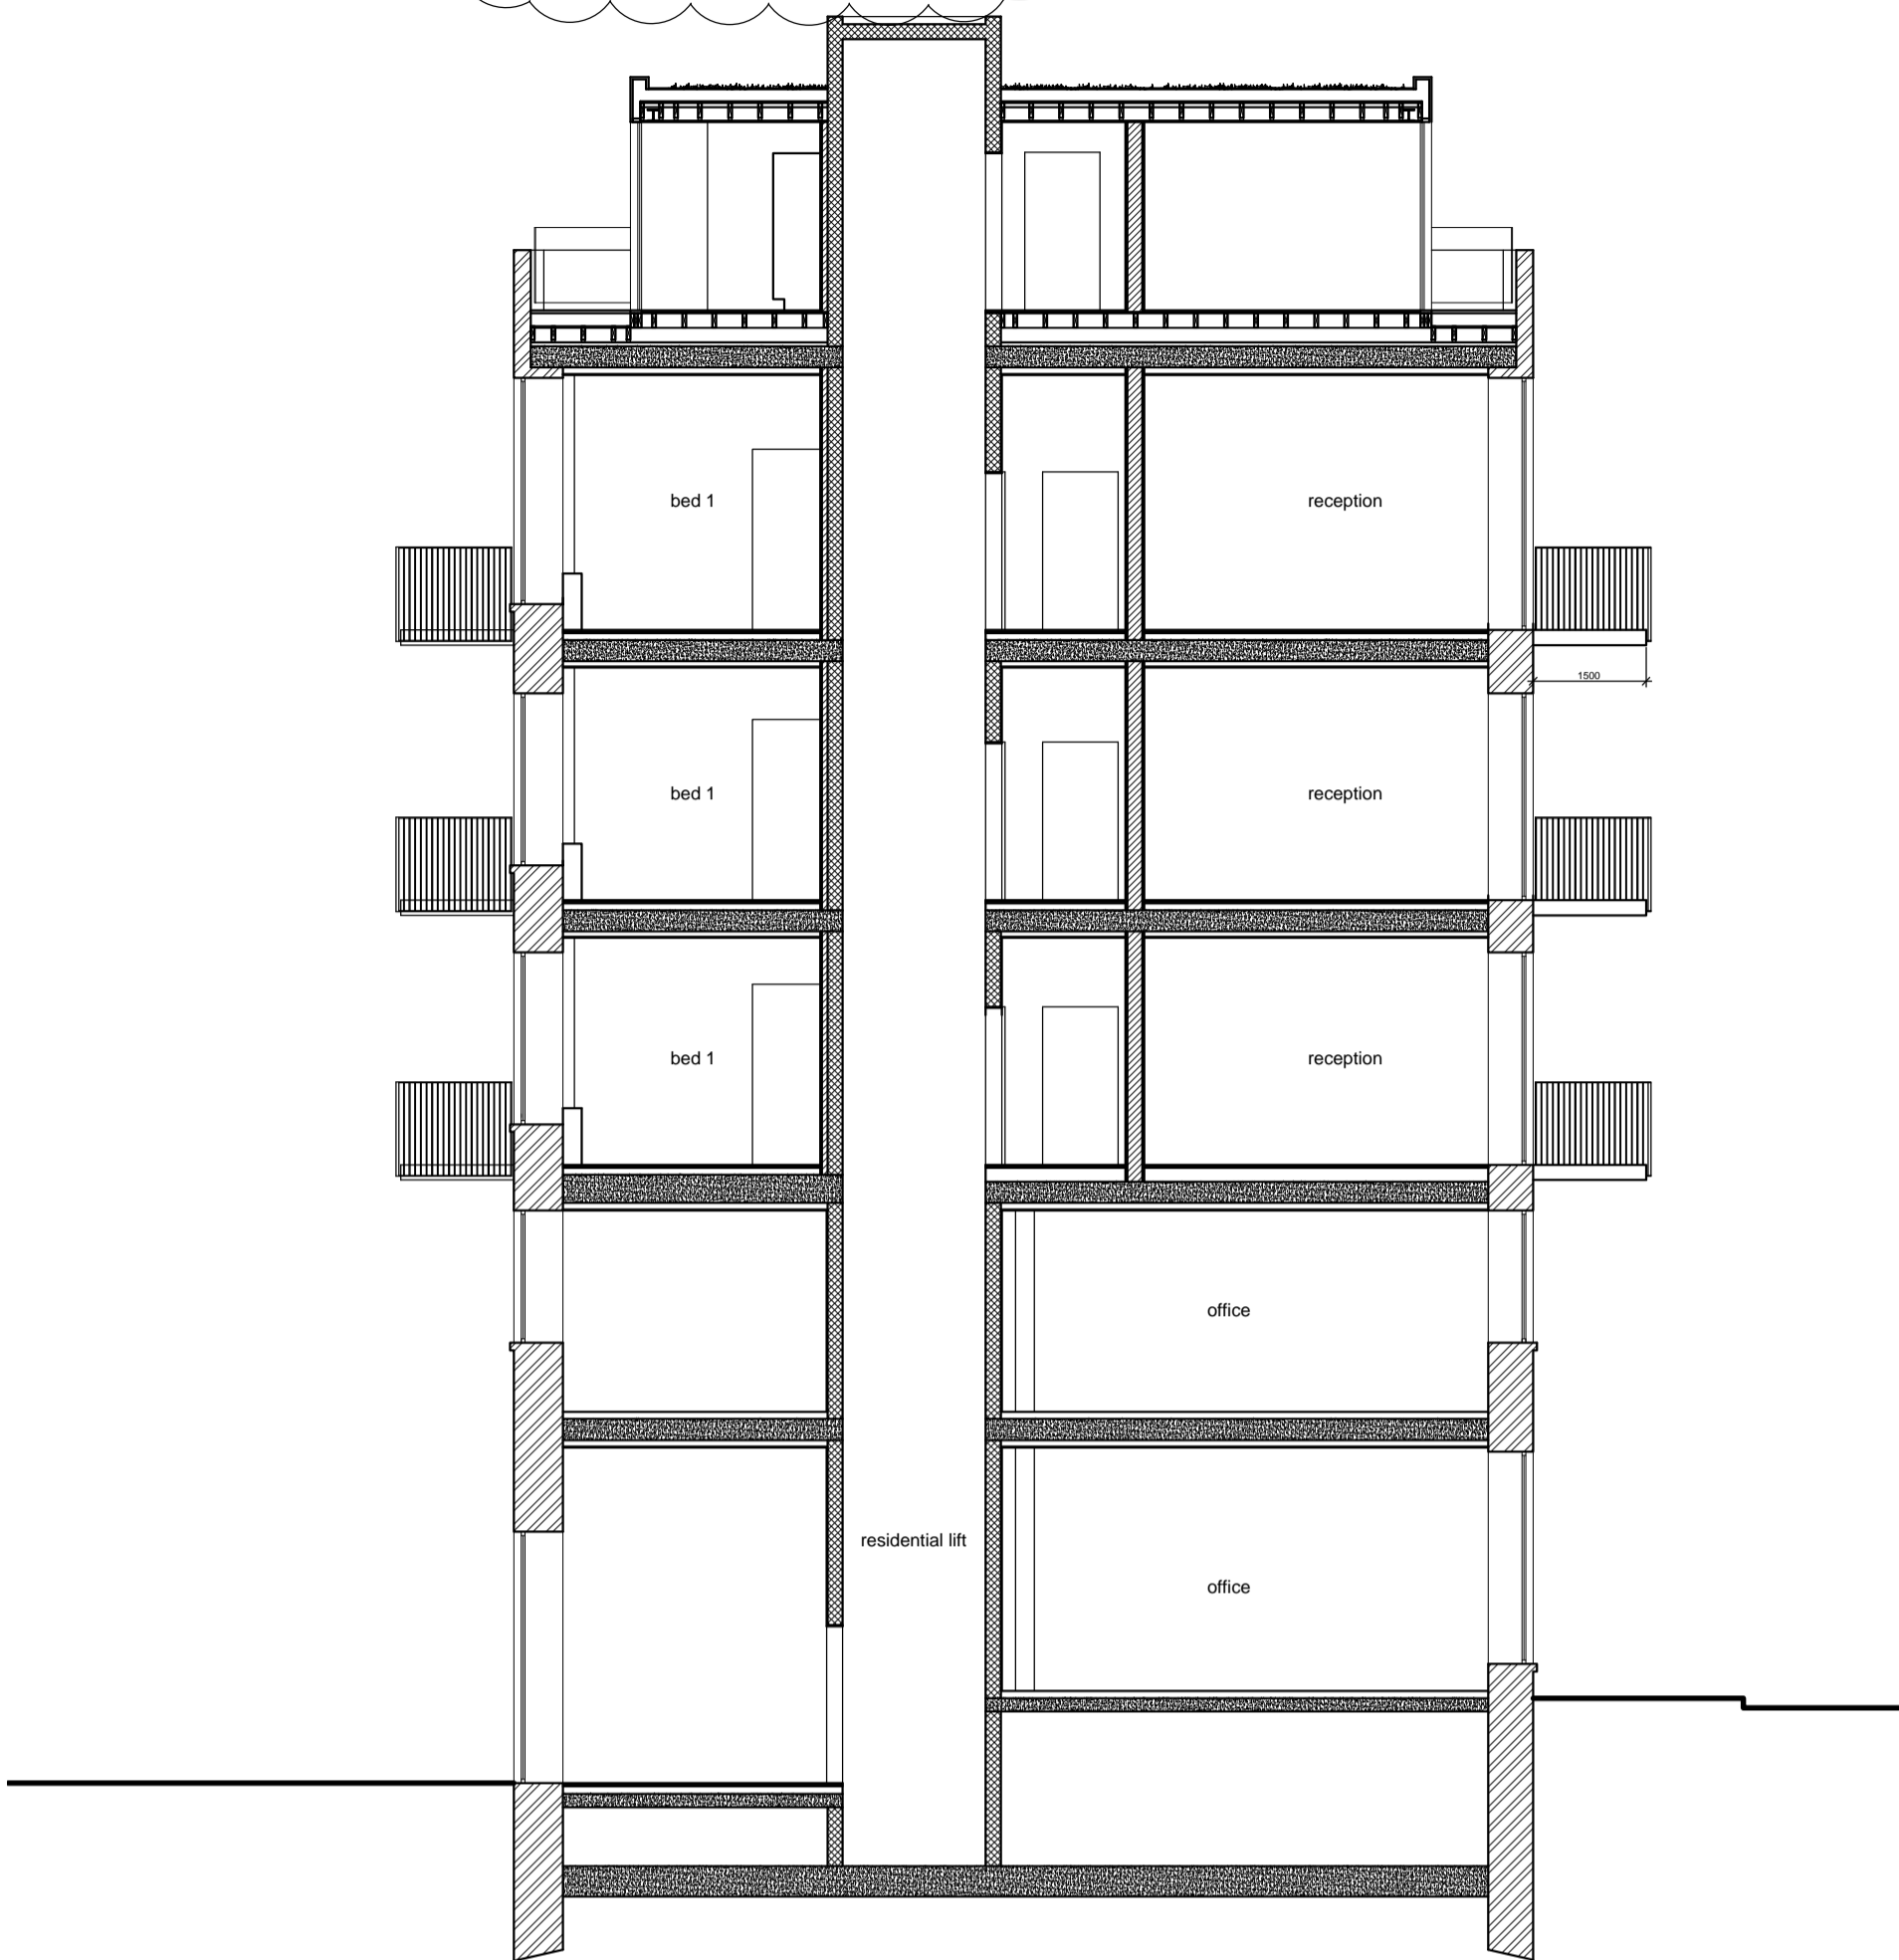




APPROVED SECTION A - A

APPROVED SECTION B - B

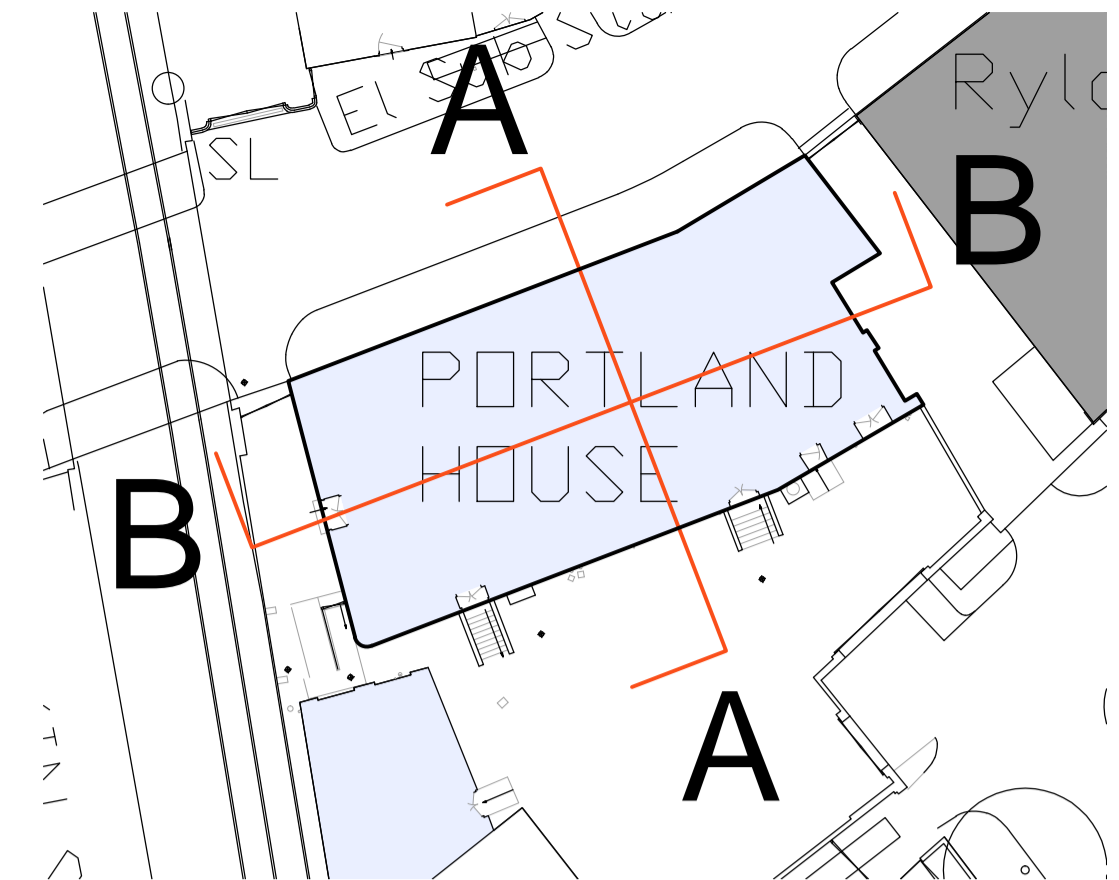

PROPOSED SECTION A - A

PROPOSED SECTION B - B

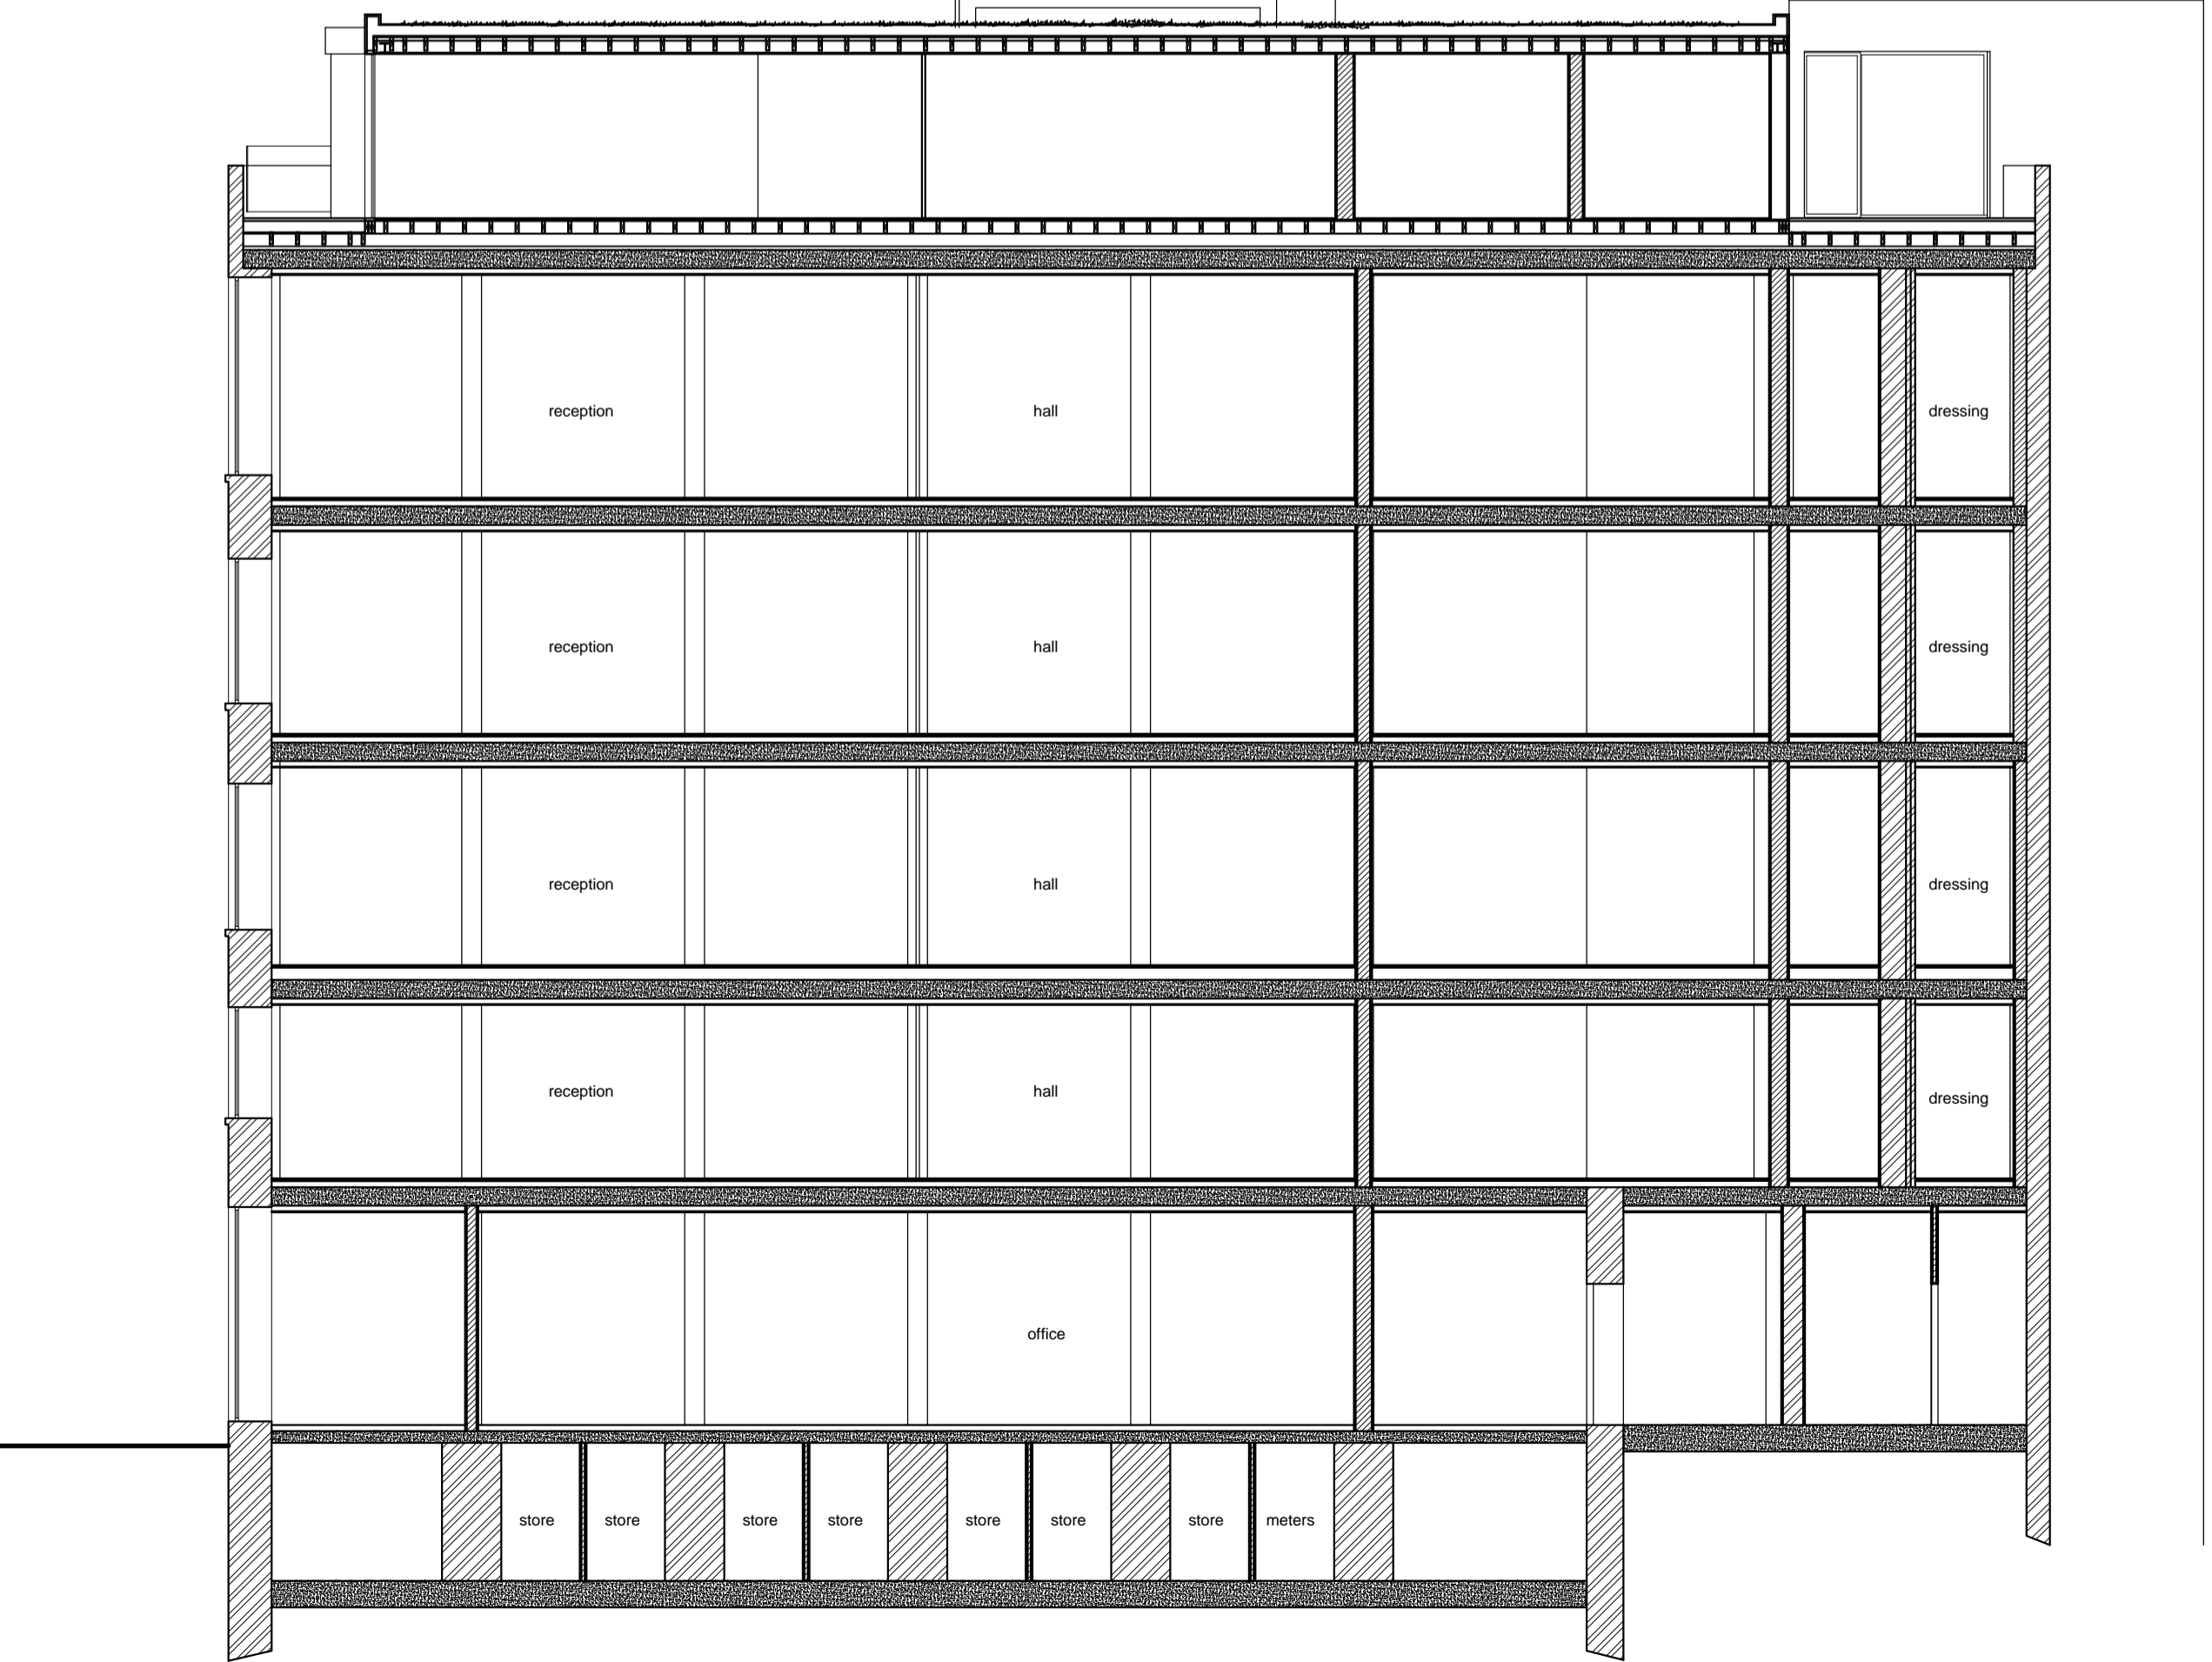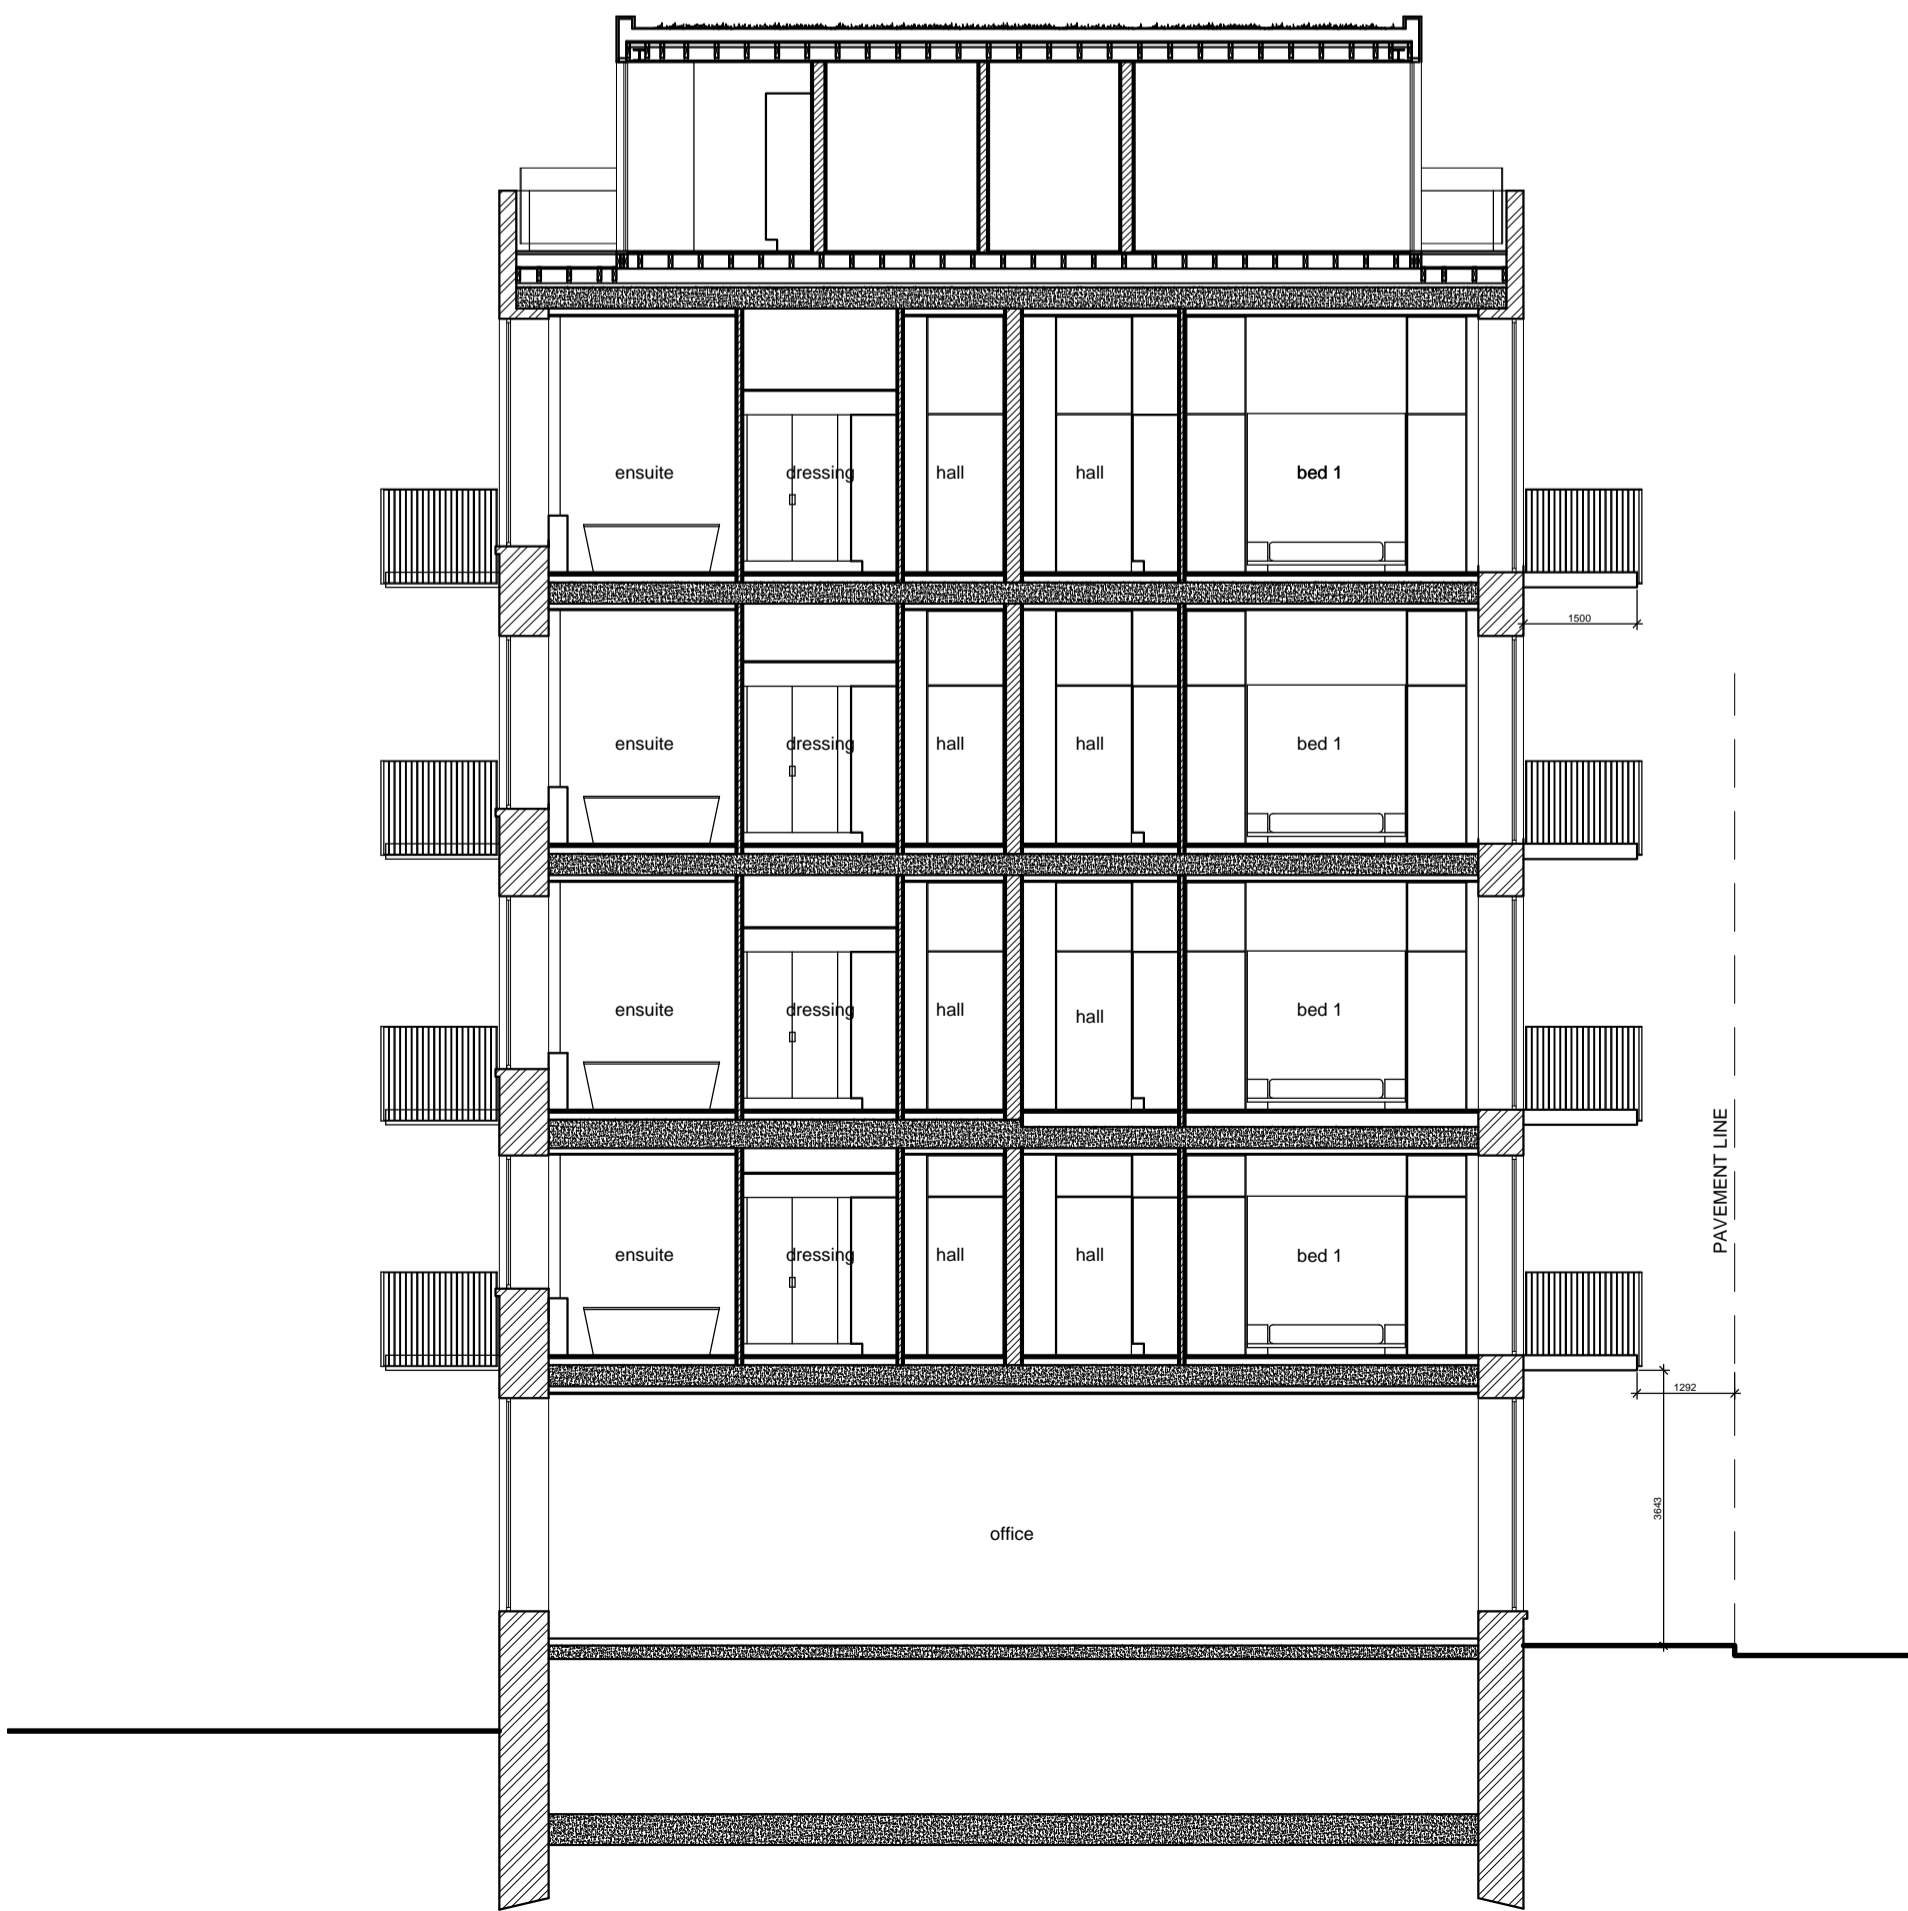

A 18.06.12 approved section BB corrected, section ref corrected JM  
REV DATE AMENDMENT BY

hpb architects HEBER PERCY & PARKER ARCHITECTS  
3-5 Bleeding Heart Yard, London EC1N 8SJ  
T: 020 7404 2535 F: 020 7404 2545  
E: admin@hepb.co.uk

PROJECT  
PORTLAND HOUSE  
RYLAND ROAD  
CLIENT  
DELBANCO MEYER

DRAWING DESCRIPTION  
APPROVED AND PROPOSED SECTIONS

SCALE 1:100@A1 DRAWN BY JM DATE MAY 2012  
DRAWING NUMBER 1051.24 REV A

NOTES:  
1. THIS DRAWING IS NOT TO BE SCALED  
2. CONTRACTOR TO CHECK ALL DIMENSIONS AND LEVELS  
3. THIS DRAWING IS THE COPYRIGHT OF THE ARCHITECTS