



Existing Section BB  
Scale 1:50 @ A3

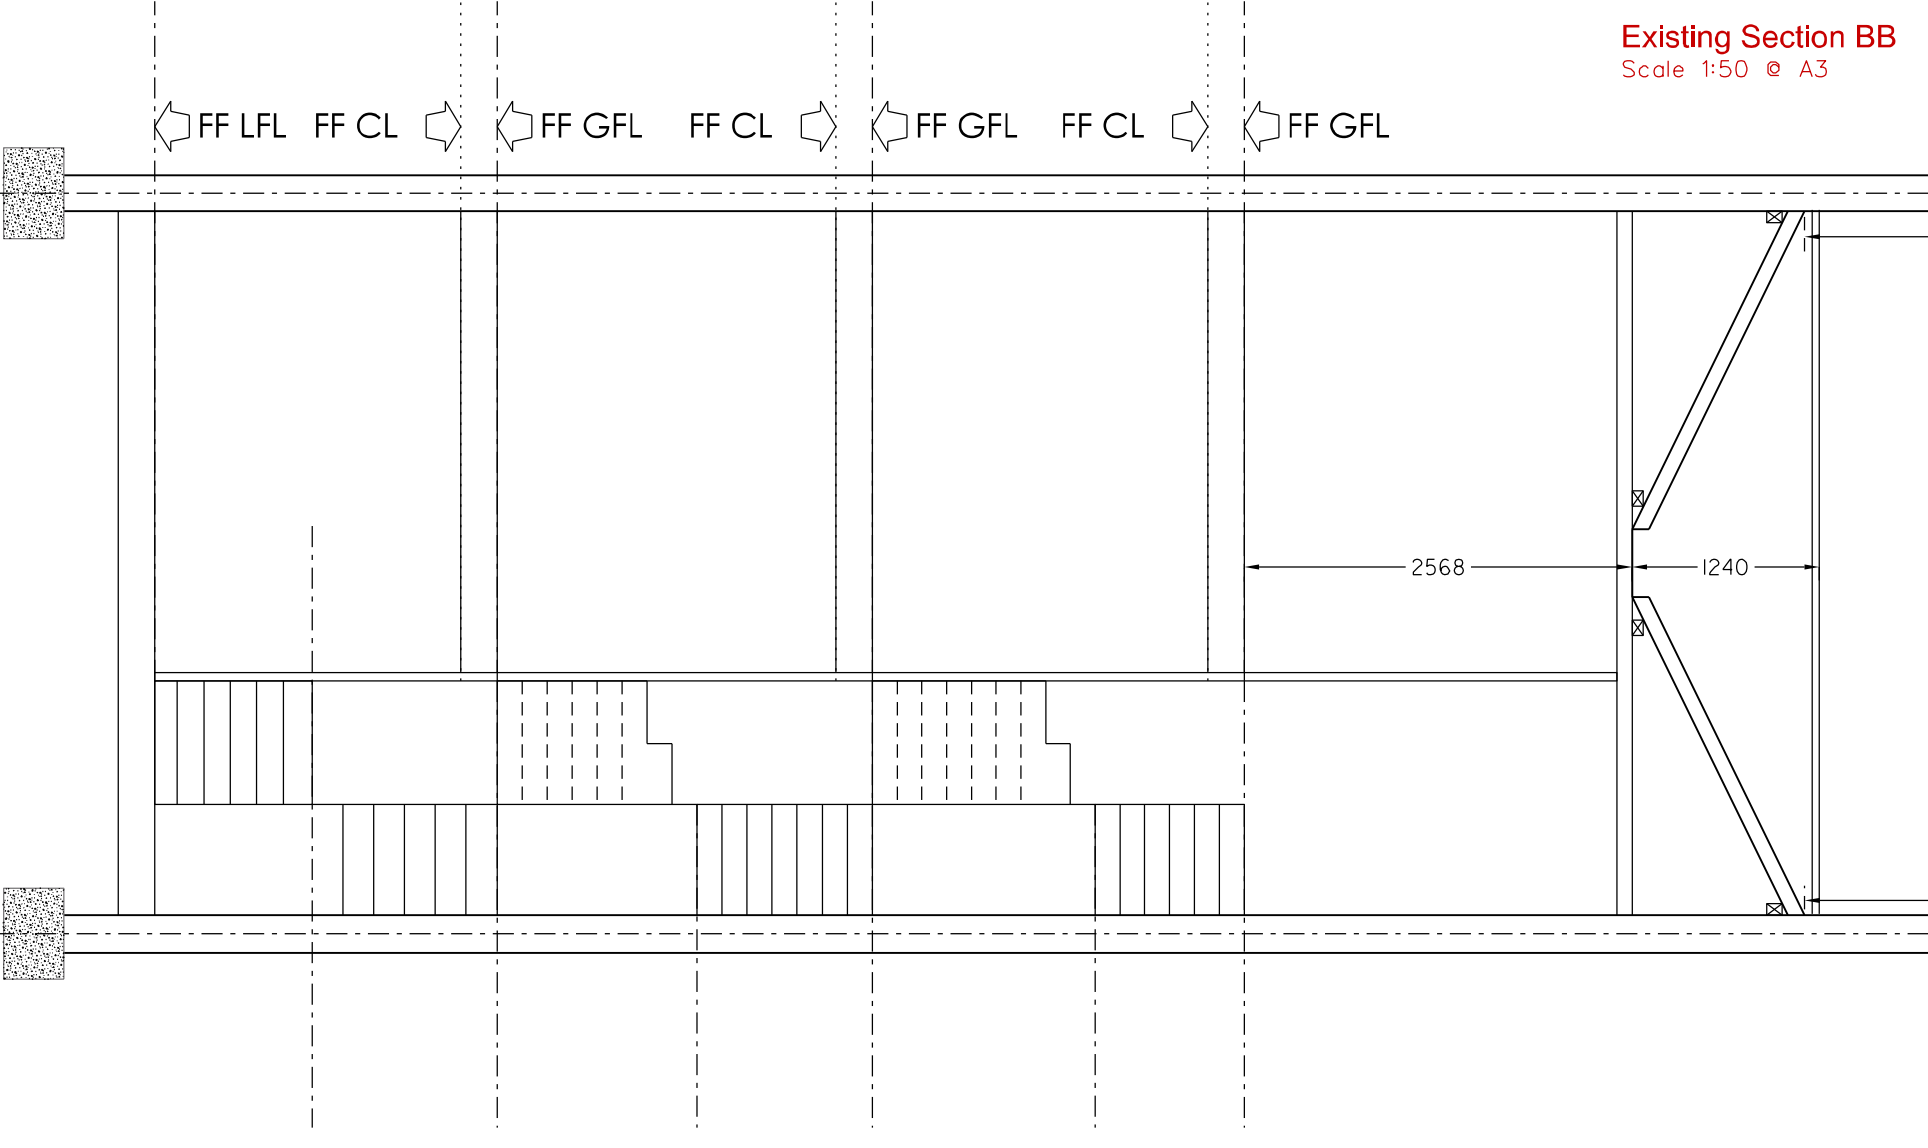


Proposed Section BB  
Scale 1:50 @ A3

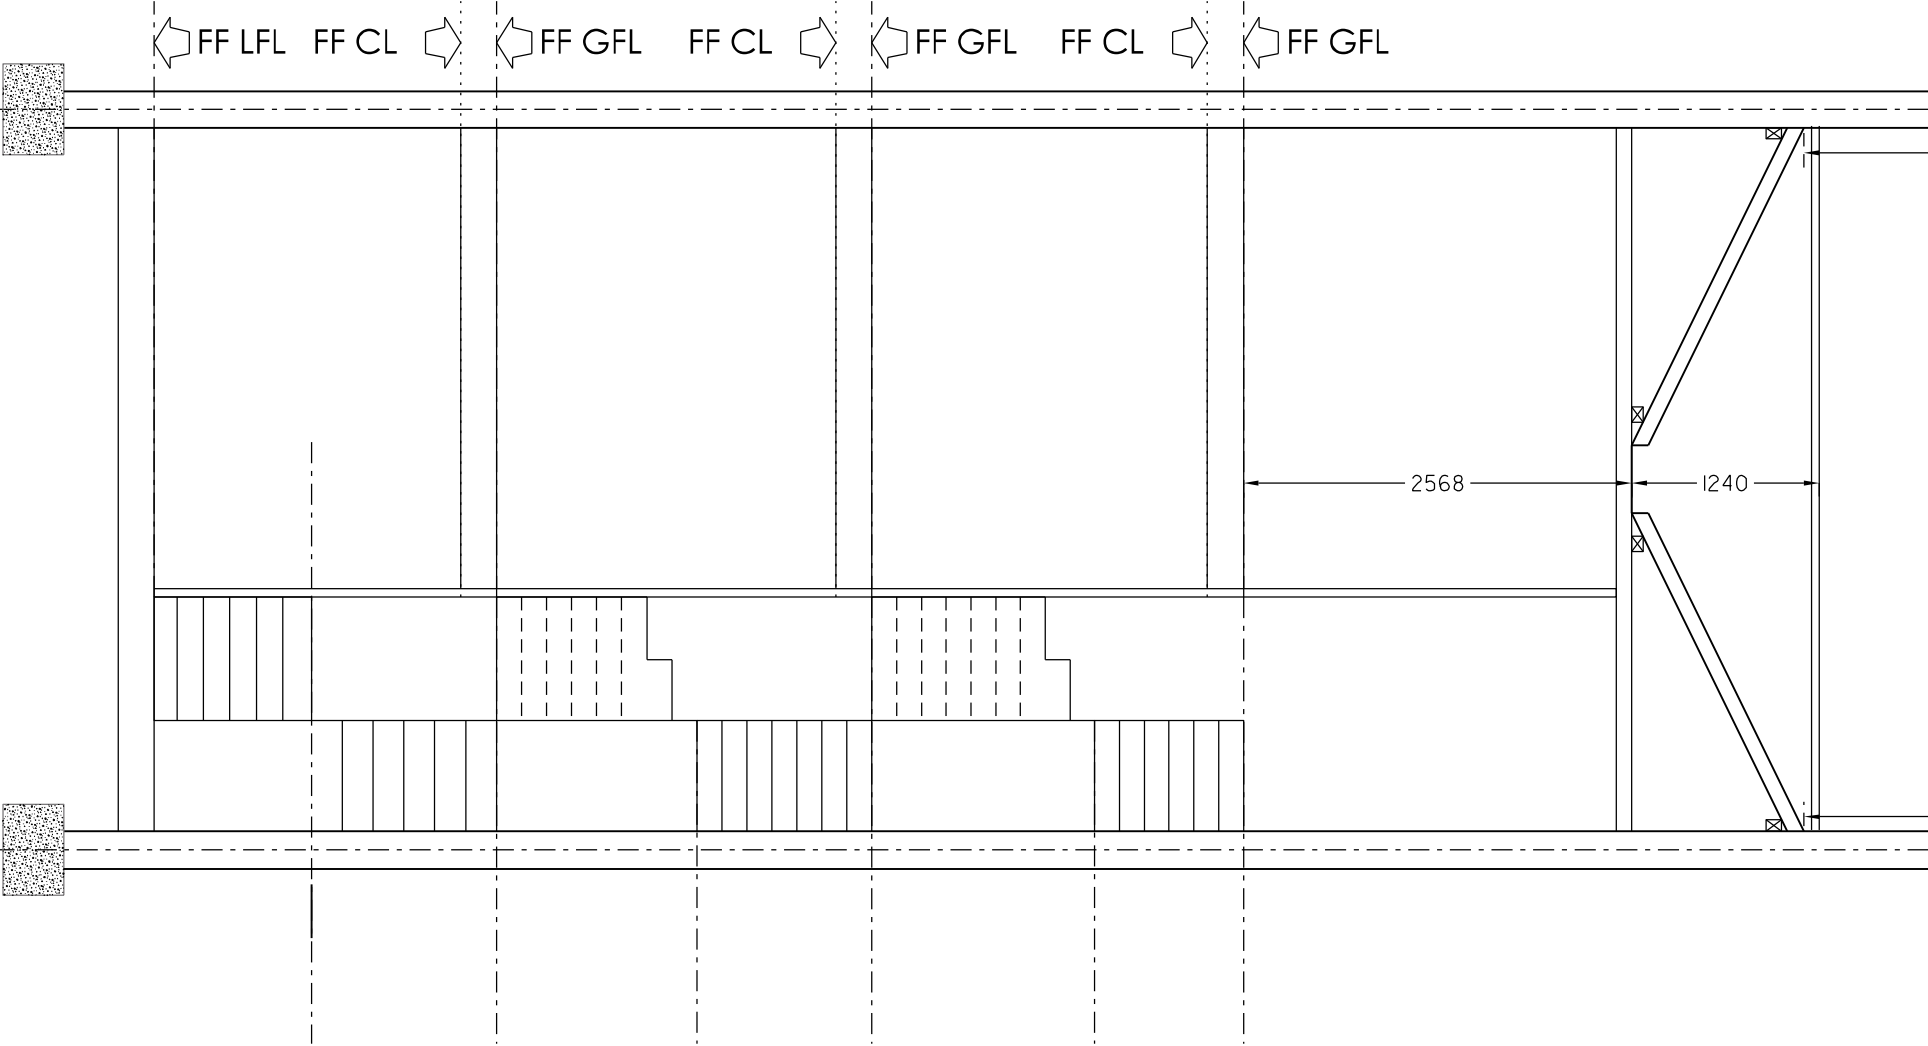

Revisions  
/ - 120618- Issued to Planning via email

P

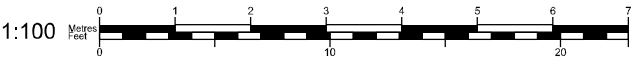

**50°NOR↑H**  
ARCHITECTURE | DESIGN | SUSTAINABILITY  
CONTACT US  
08454505909 INFO@50DEGREES.CO.UK  
© COPYRIGHT 50 DEGREES NORTH DESIGN CONSULTANTS LTD 2020

LOCATION  
132 Kentish Town Rd, London NW1 9QB  
JOB DESCRIPTION  
Three Storey Rear Facing Extension

CLIENT  
Mr Durham  
SCALE  
1:50 @ A3  
STATUS  
Planning

DRAWING TITLE  
Existing & Proposed  
Section BB  
Do not scale, use figured dimensions only. Unless stated otherwise these drawings represent design intent only & approved assembly drawings will be required from the Trade Contractor prior to any work and/or procurement being undertaken. If in doubt, ask

JOB No  
1266  
DRAWING No  
P05 /  
SITE  
A3  
REV