


NOTES:
Do not scale, use figured dimensions only. All dimensions to be verified on site prior to the commencement of any work and any discrepancies are to be notified to the Architect immediately.
This drawing to be read in conjunction with all related Architect's and Engineer's drawings and any other relevant information.

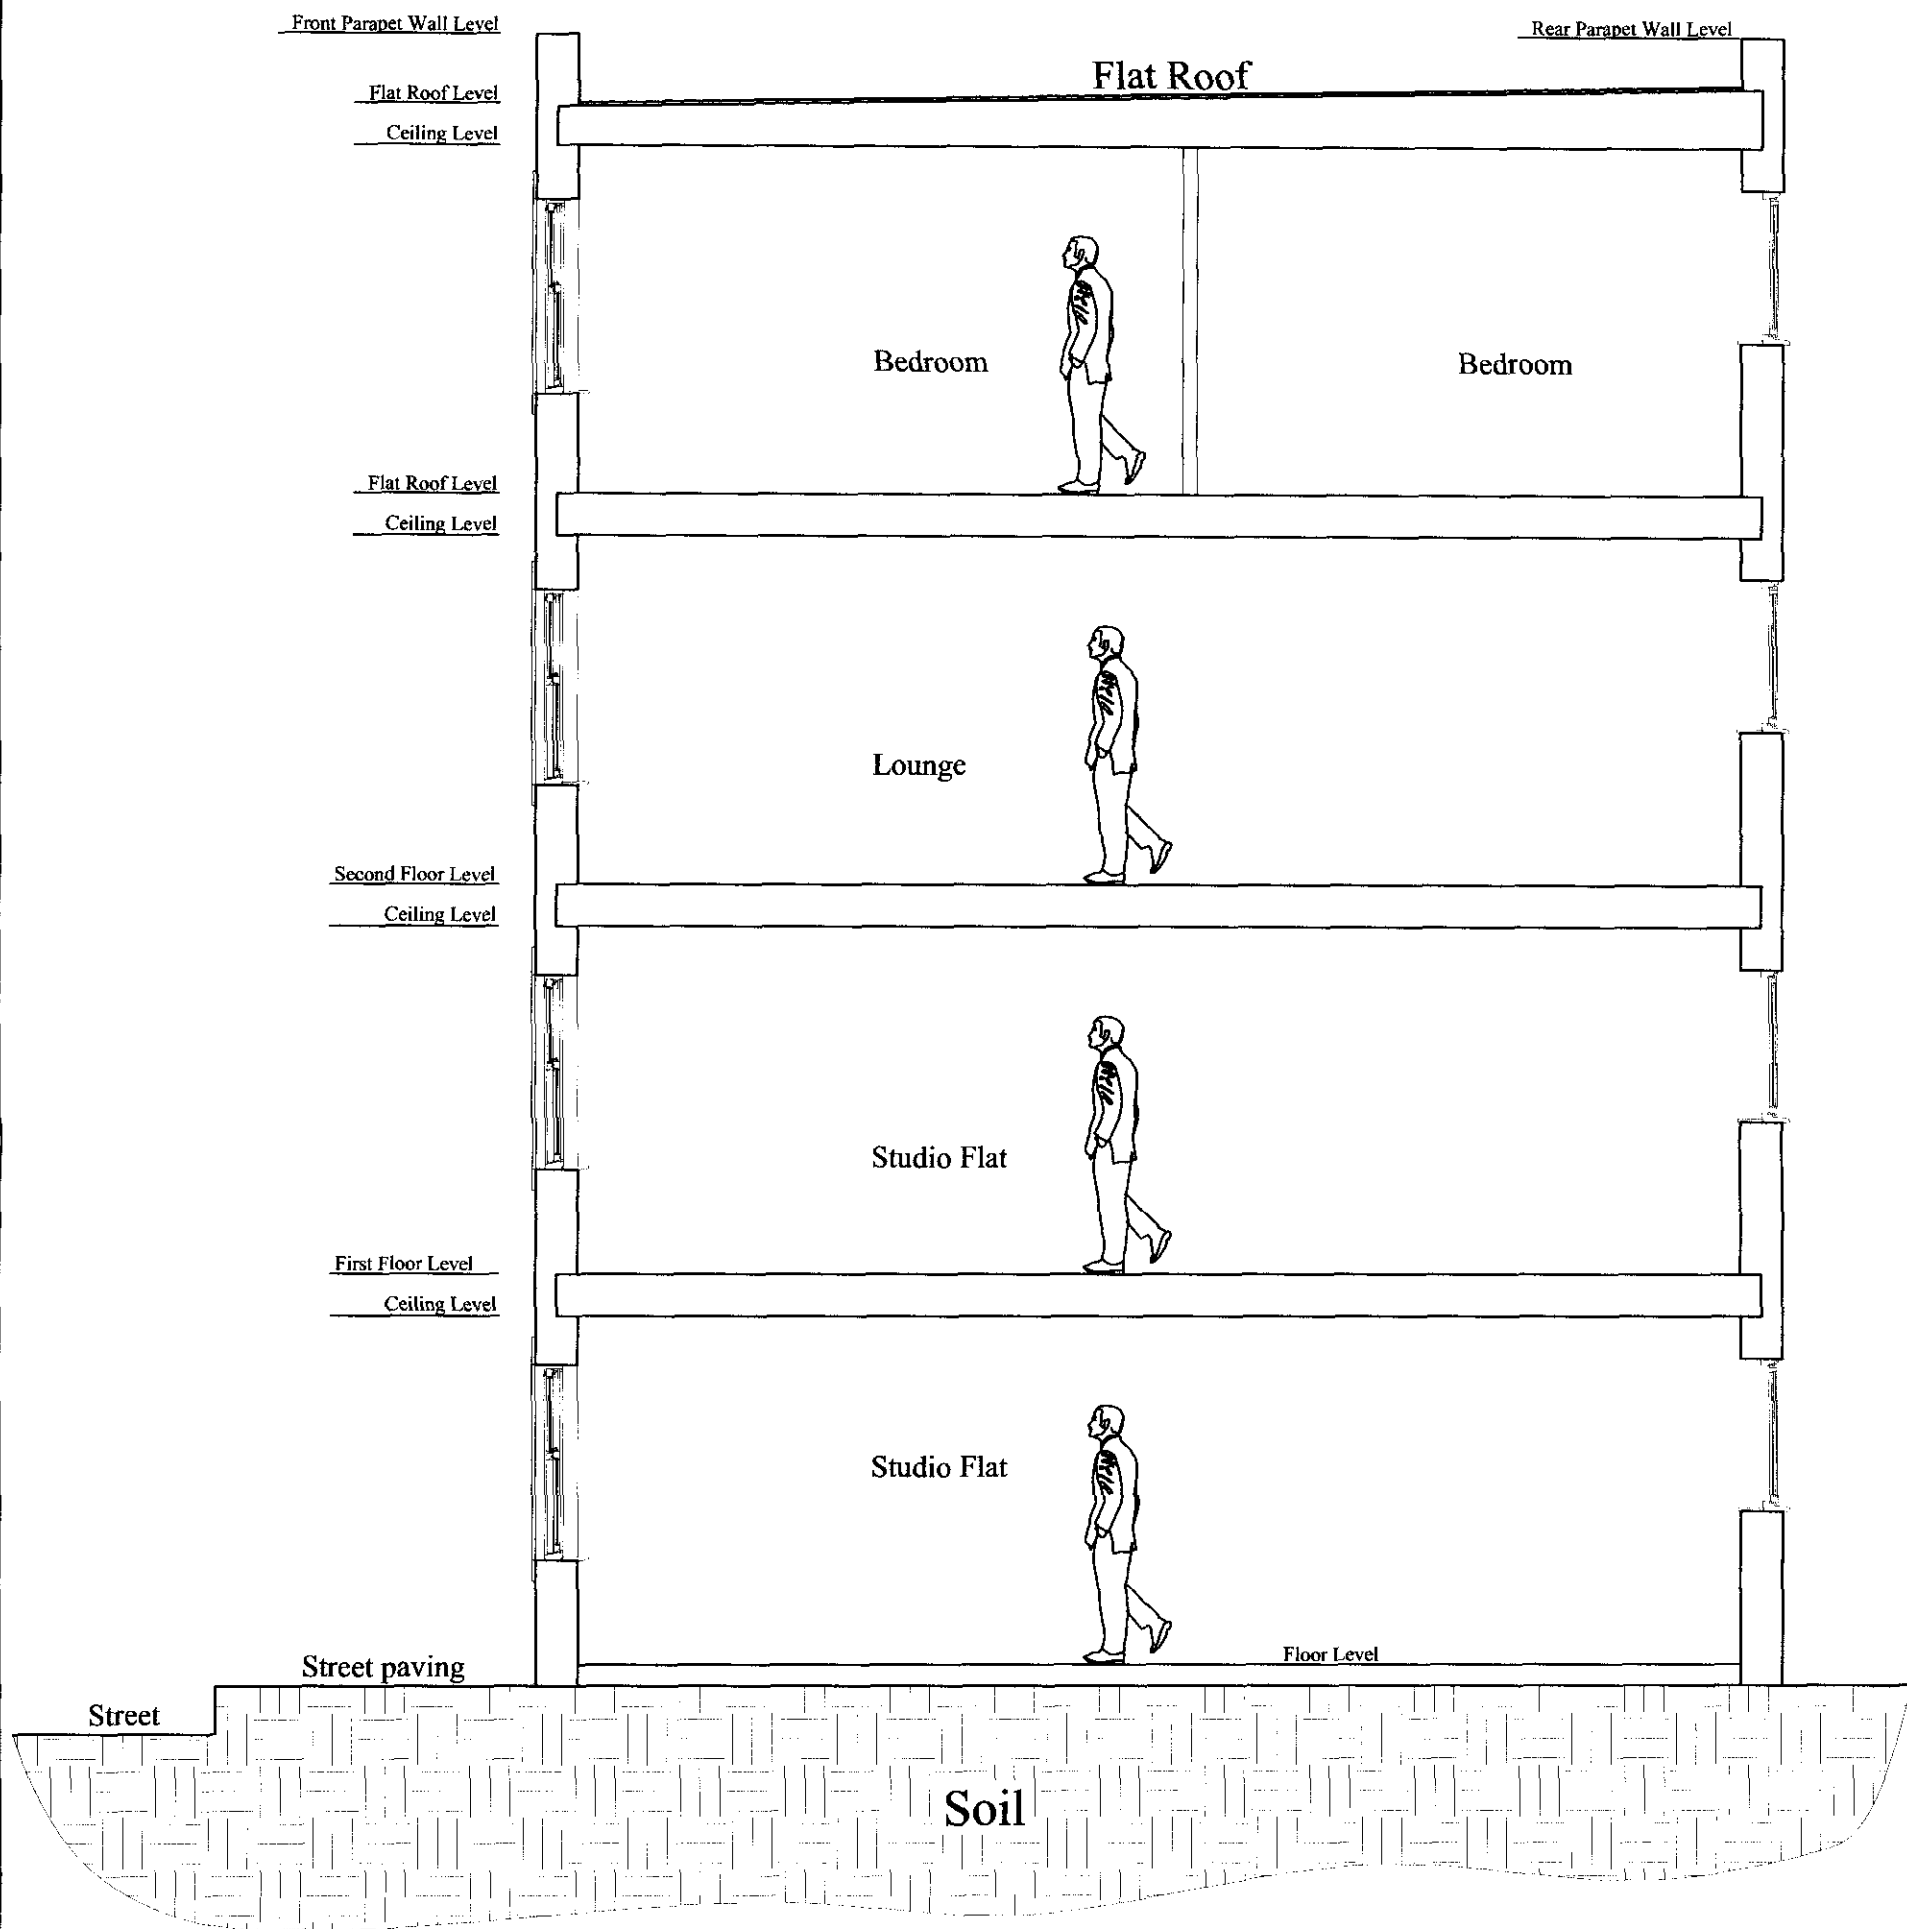

Proposed Section 02-02

Planning Control

Rev Date

Site: 62 Grafton Terrace
London NW5 4HY

Client: Mrs. Helen Ali

Drawing Title: Proposed Section 02-02

Date: April 2012

Scale:
1:50

Drg No: PC 01/2012/003

