


NOTES:

Do not scale, use figured dimensions only. All dimensions to be verified on site prior to the commencement of any work and any discrepancies are to be notified to the Architect immediately. This drawing to be read in conjunction with all related Architect's and Engineer's drawings and any other relevant information.

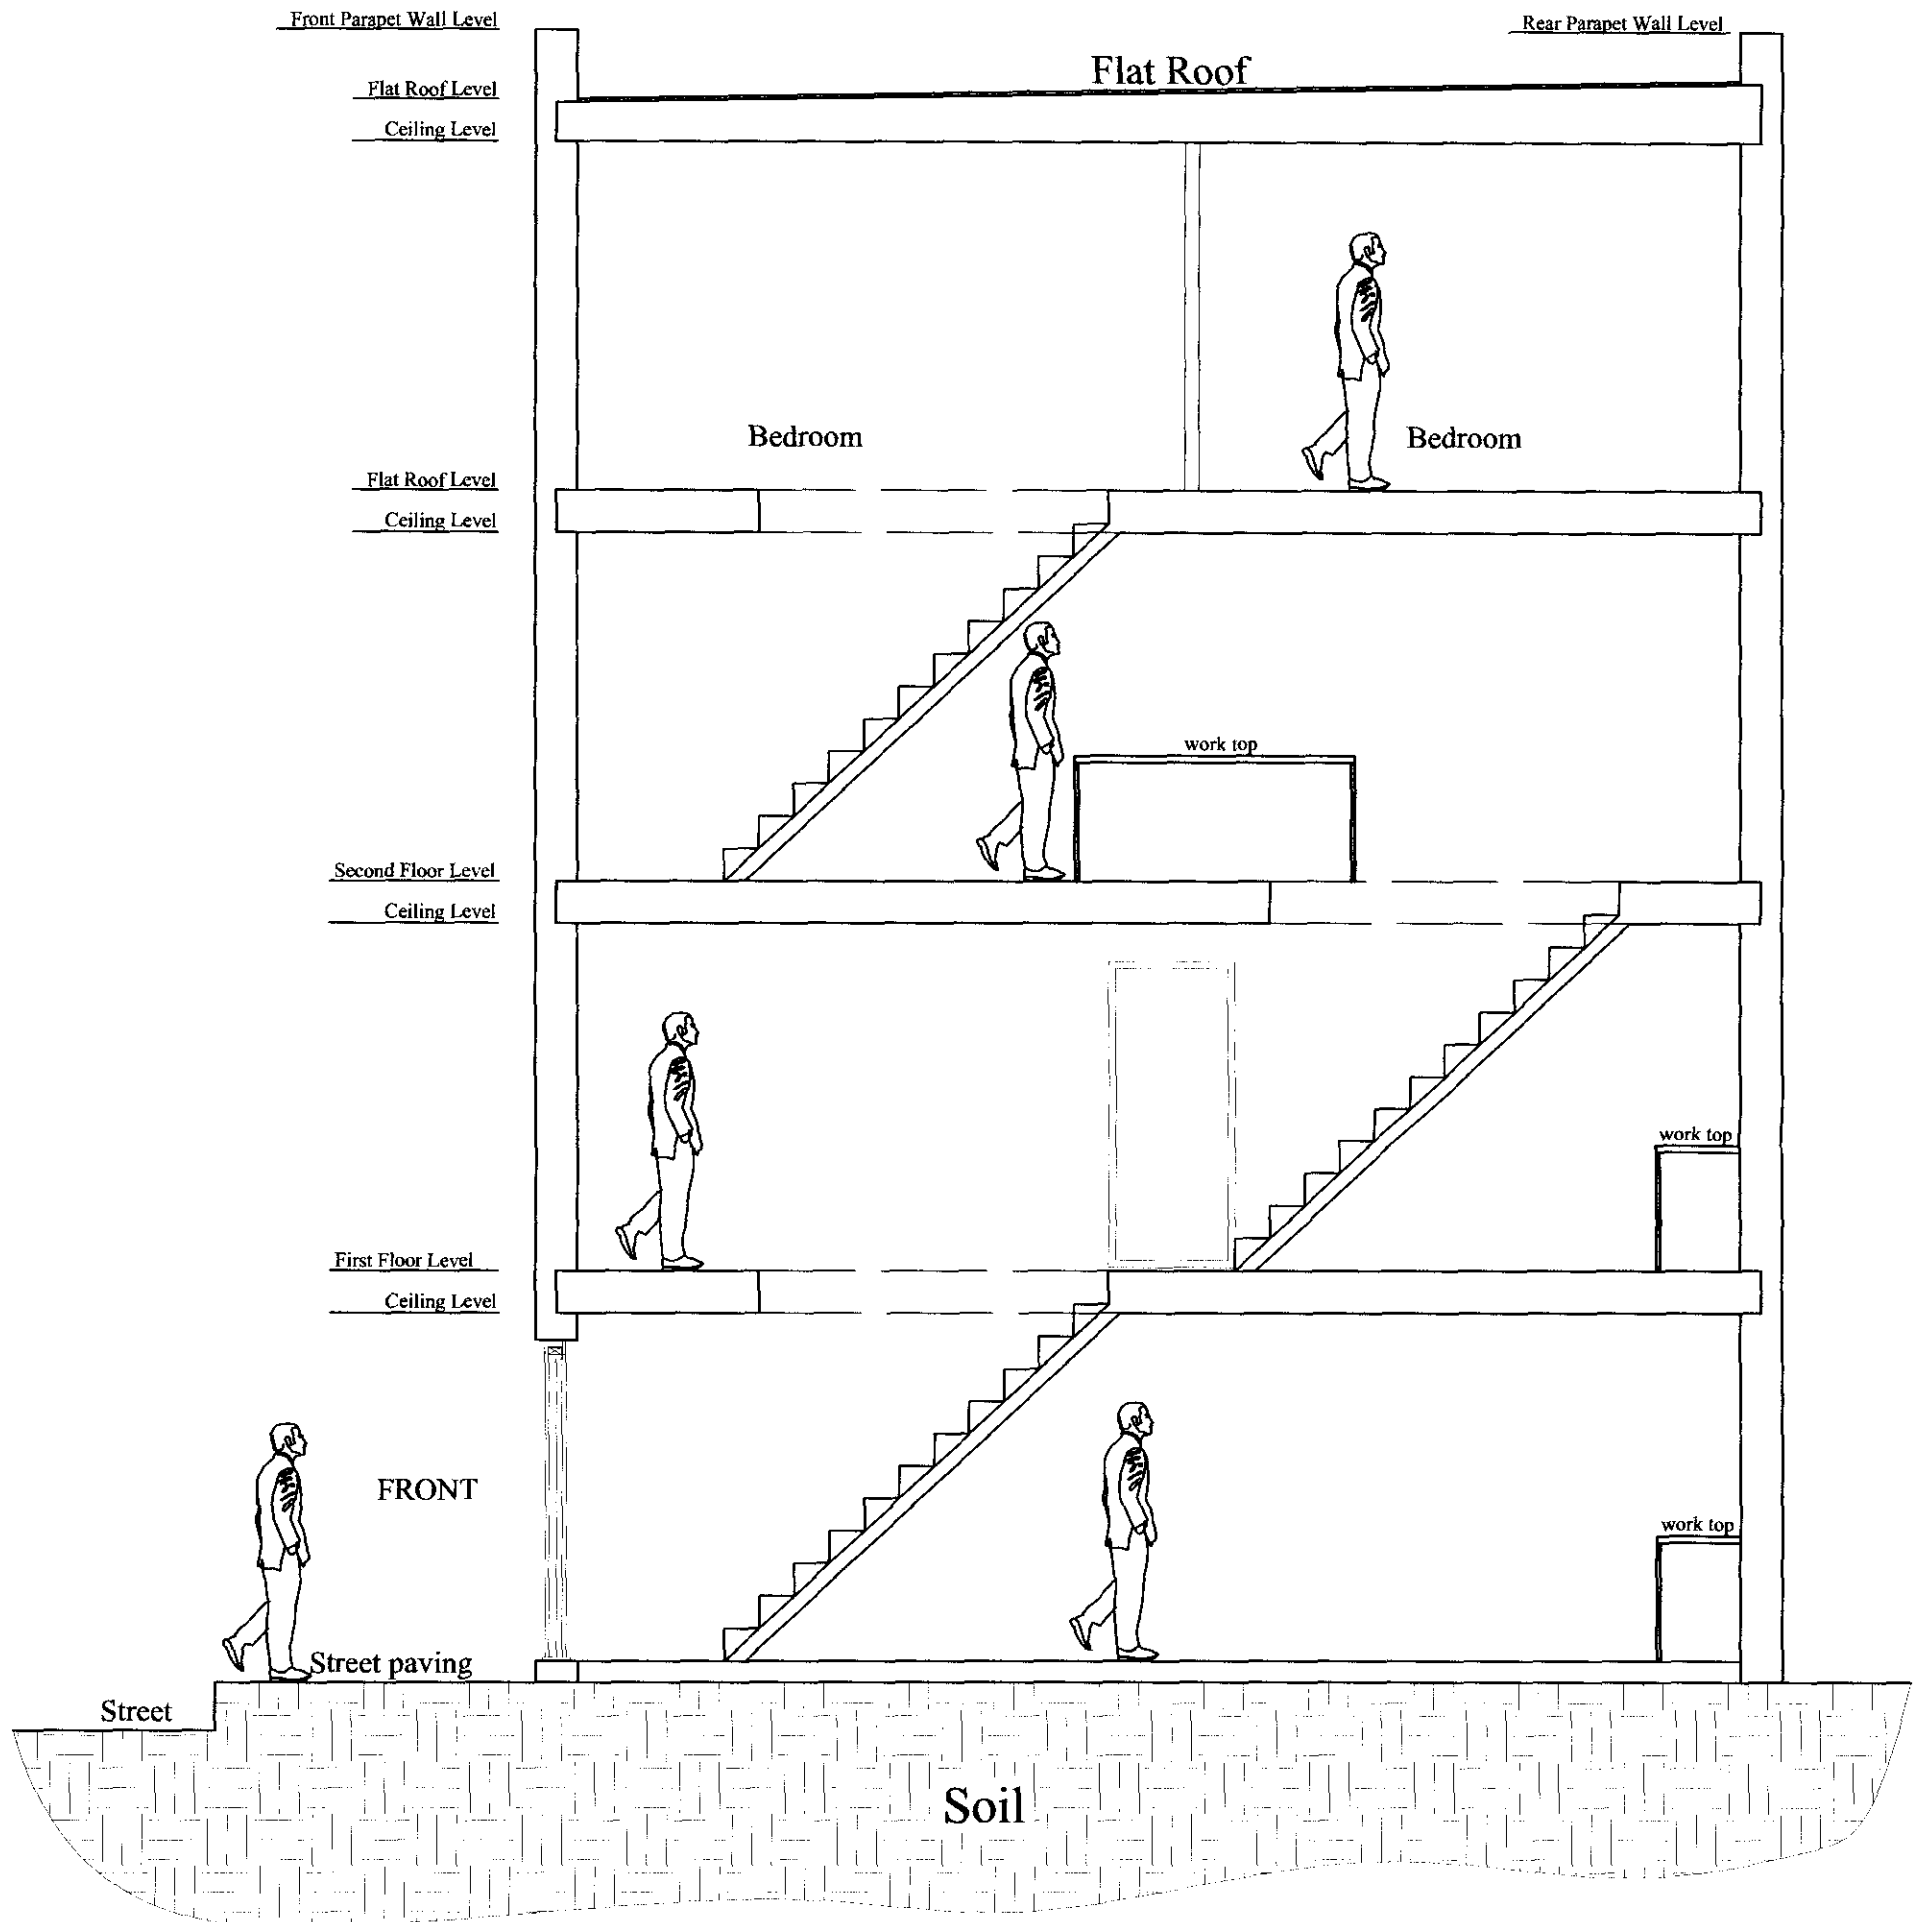

Proposed Section 01-01

Planning Control

Rev	Date
Site:	62 Grafton Terrace London NW5 4HY
Client:	Mrs. Helen Ali
Drawing Title:	Proposed Section 01-01
Date:	April 2012
Scale:	1:50
Drg No:	PC 01/2012/002

