

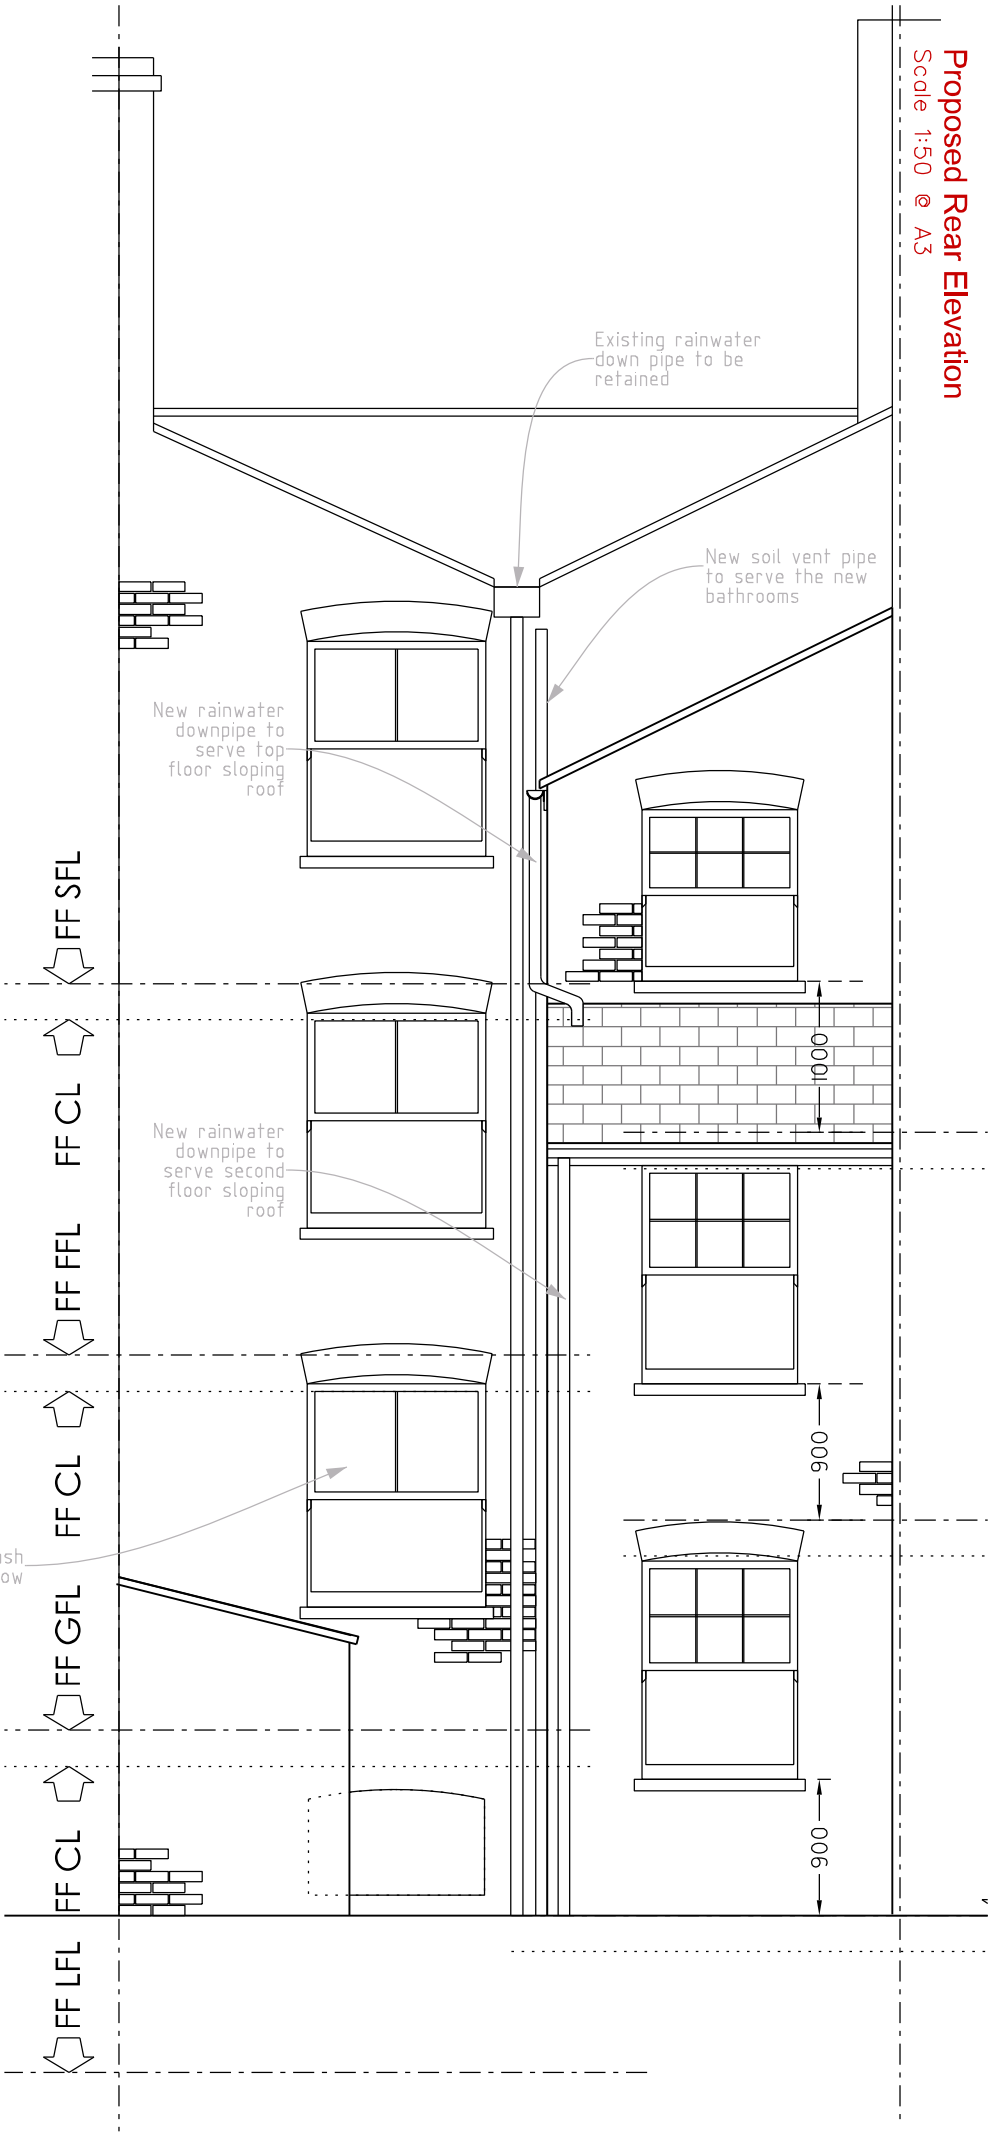


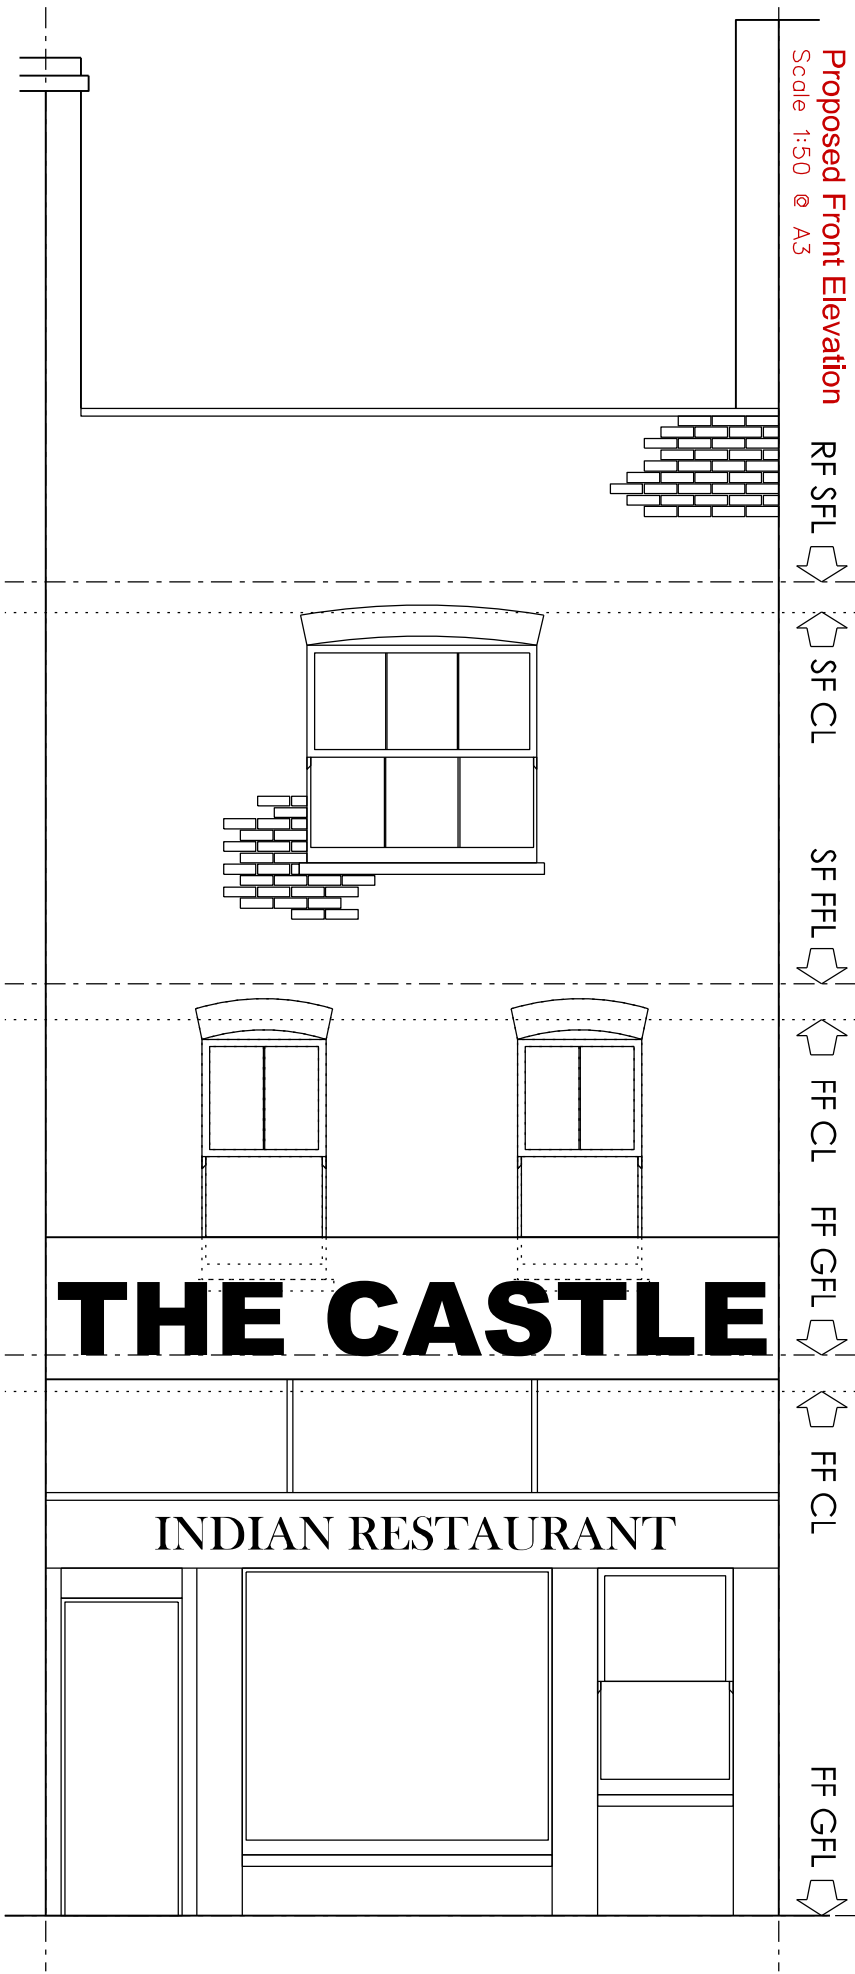

Revisions
/ - 120523- Issued to Client via email/post
A - 120530- Issued to Client via email

P

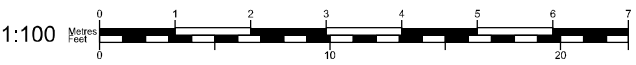

50°NOR↑H
ARCHITECTURE | DESIGN | SUSTAINABILITY
CONTACT 08454505909 INFO@50DEGREES.CO.UK
© COPYRIGHT 50 DEGREES NORTH DESIGN CONSULTANTS LTD 2020

LOCATION
132 Kentish Town Rd, London NW1 9QB

JOB DESCRIPTION
Three Storey Rear Facing Extension

CLIENT
Mr Durham

SCALE
1:50 @ A3

STATUS
Planning

DRAWING TITLE
Proposed Elevations

JOB No
1266

SITE
A3

DRAWING No
P03

REV
A