




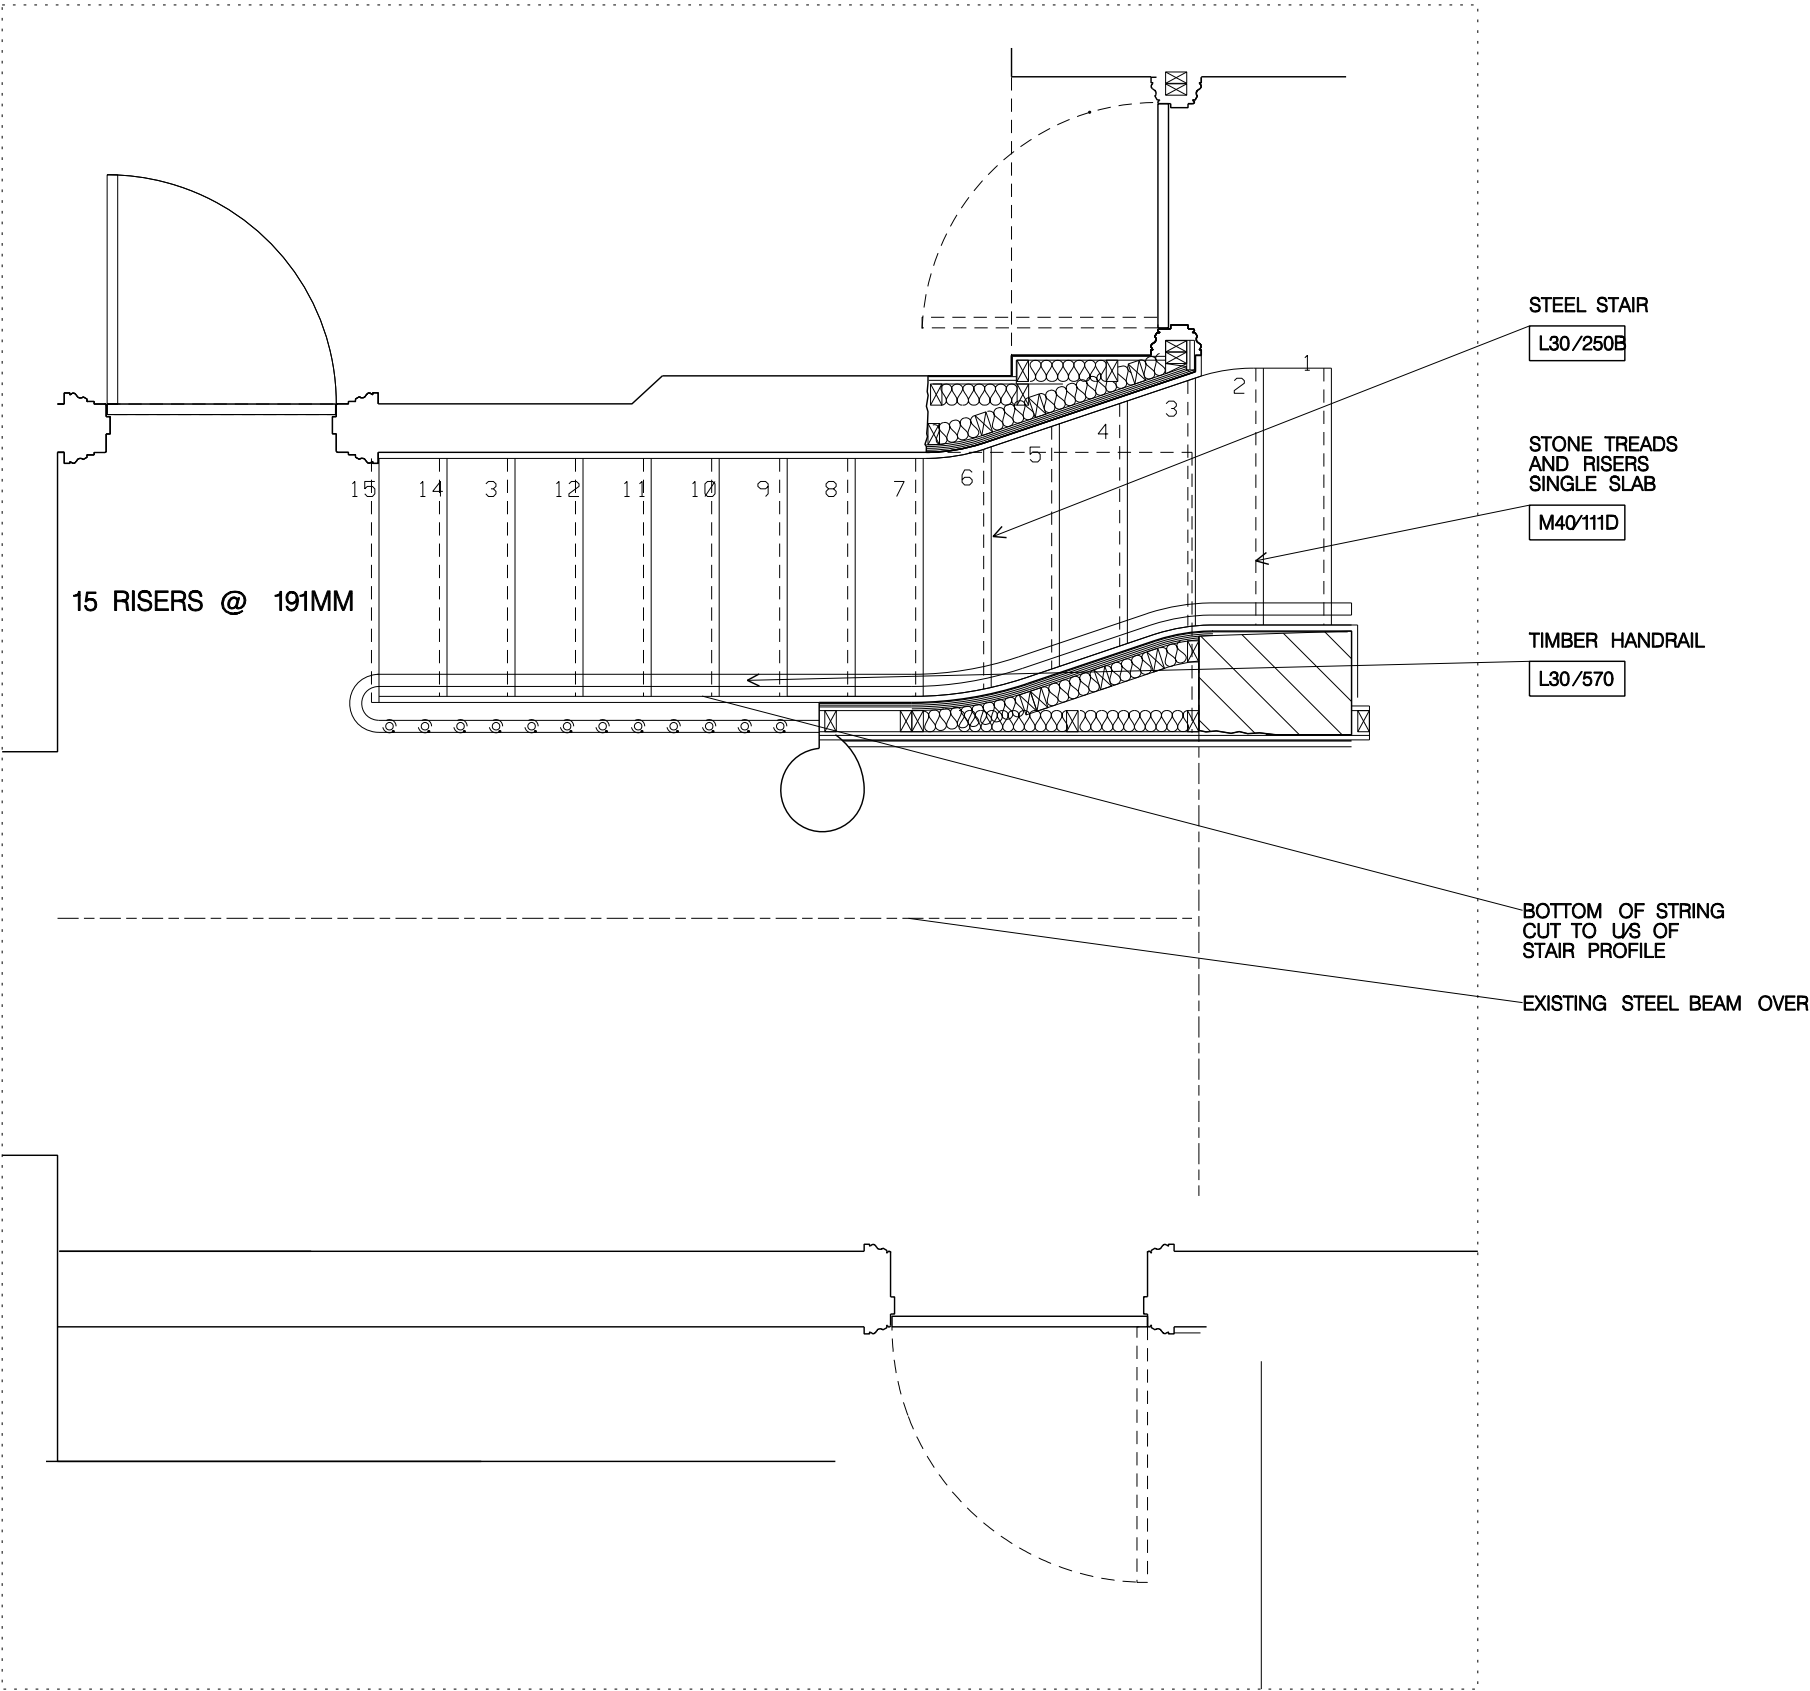


07 122-1502
PLAN 1:25 BASEMENT TO GROUND FLIGHT

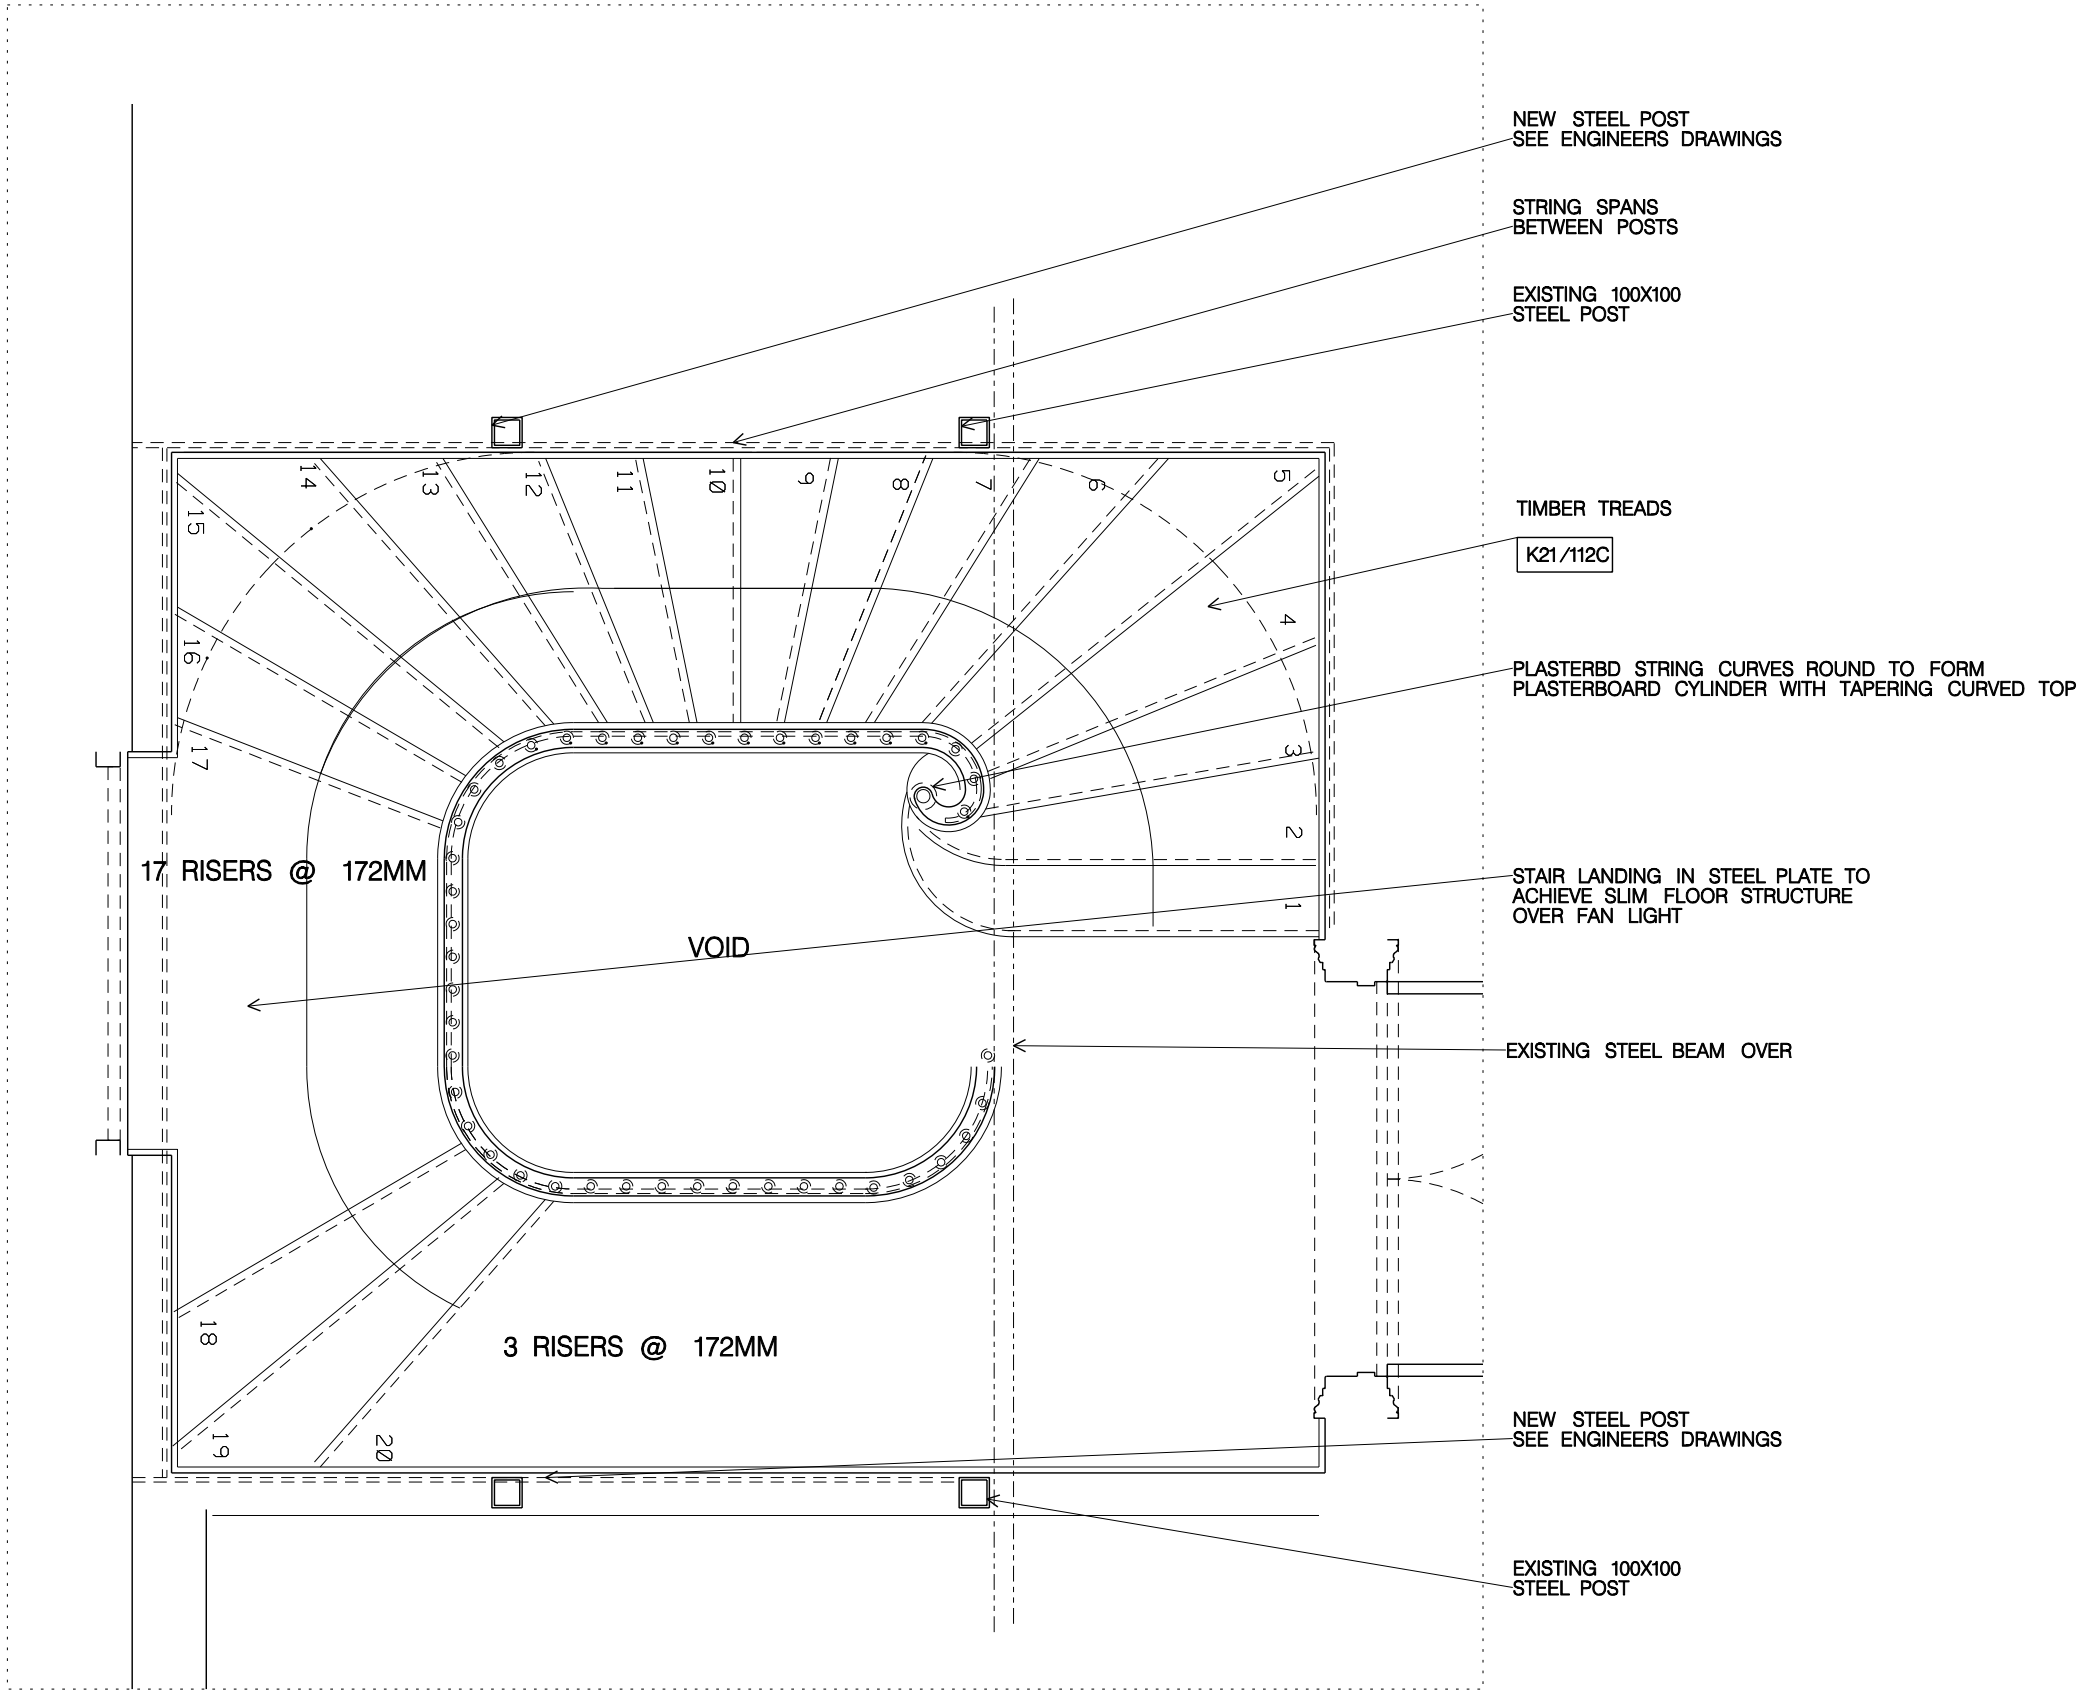


06 122-1501
PLAN 1:25 GROUND TO FIRSTS FLIGHT

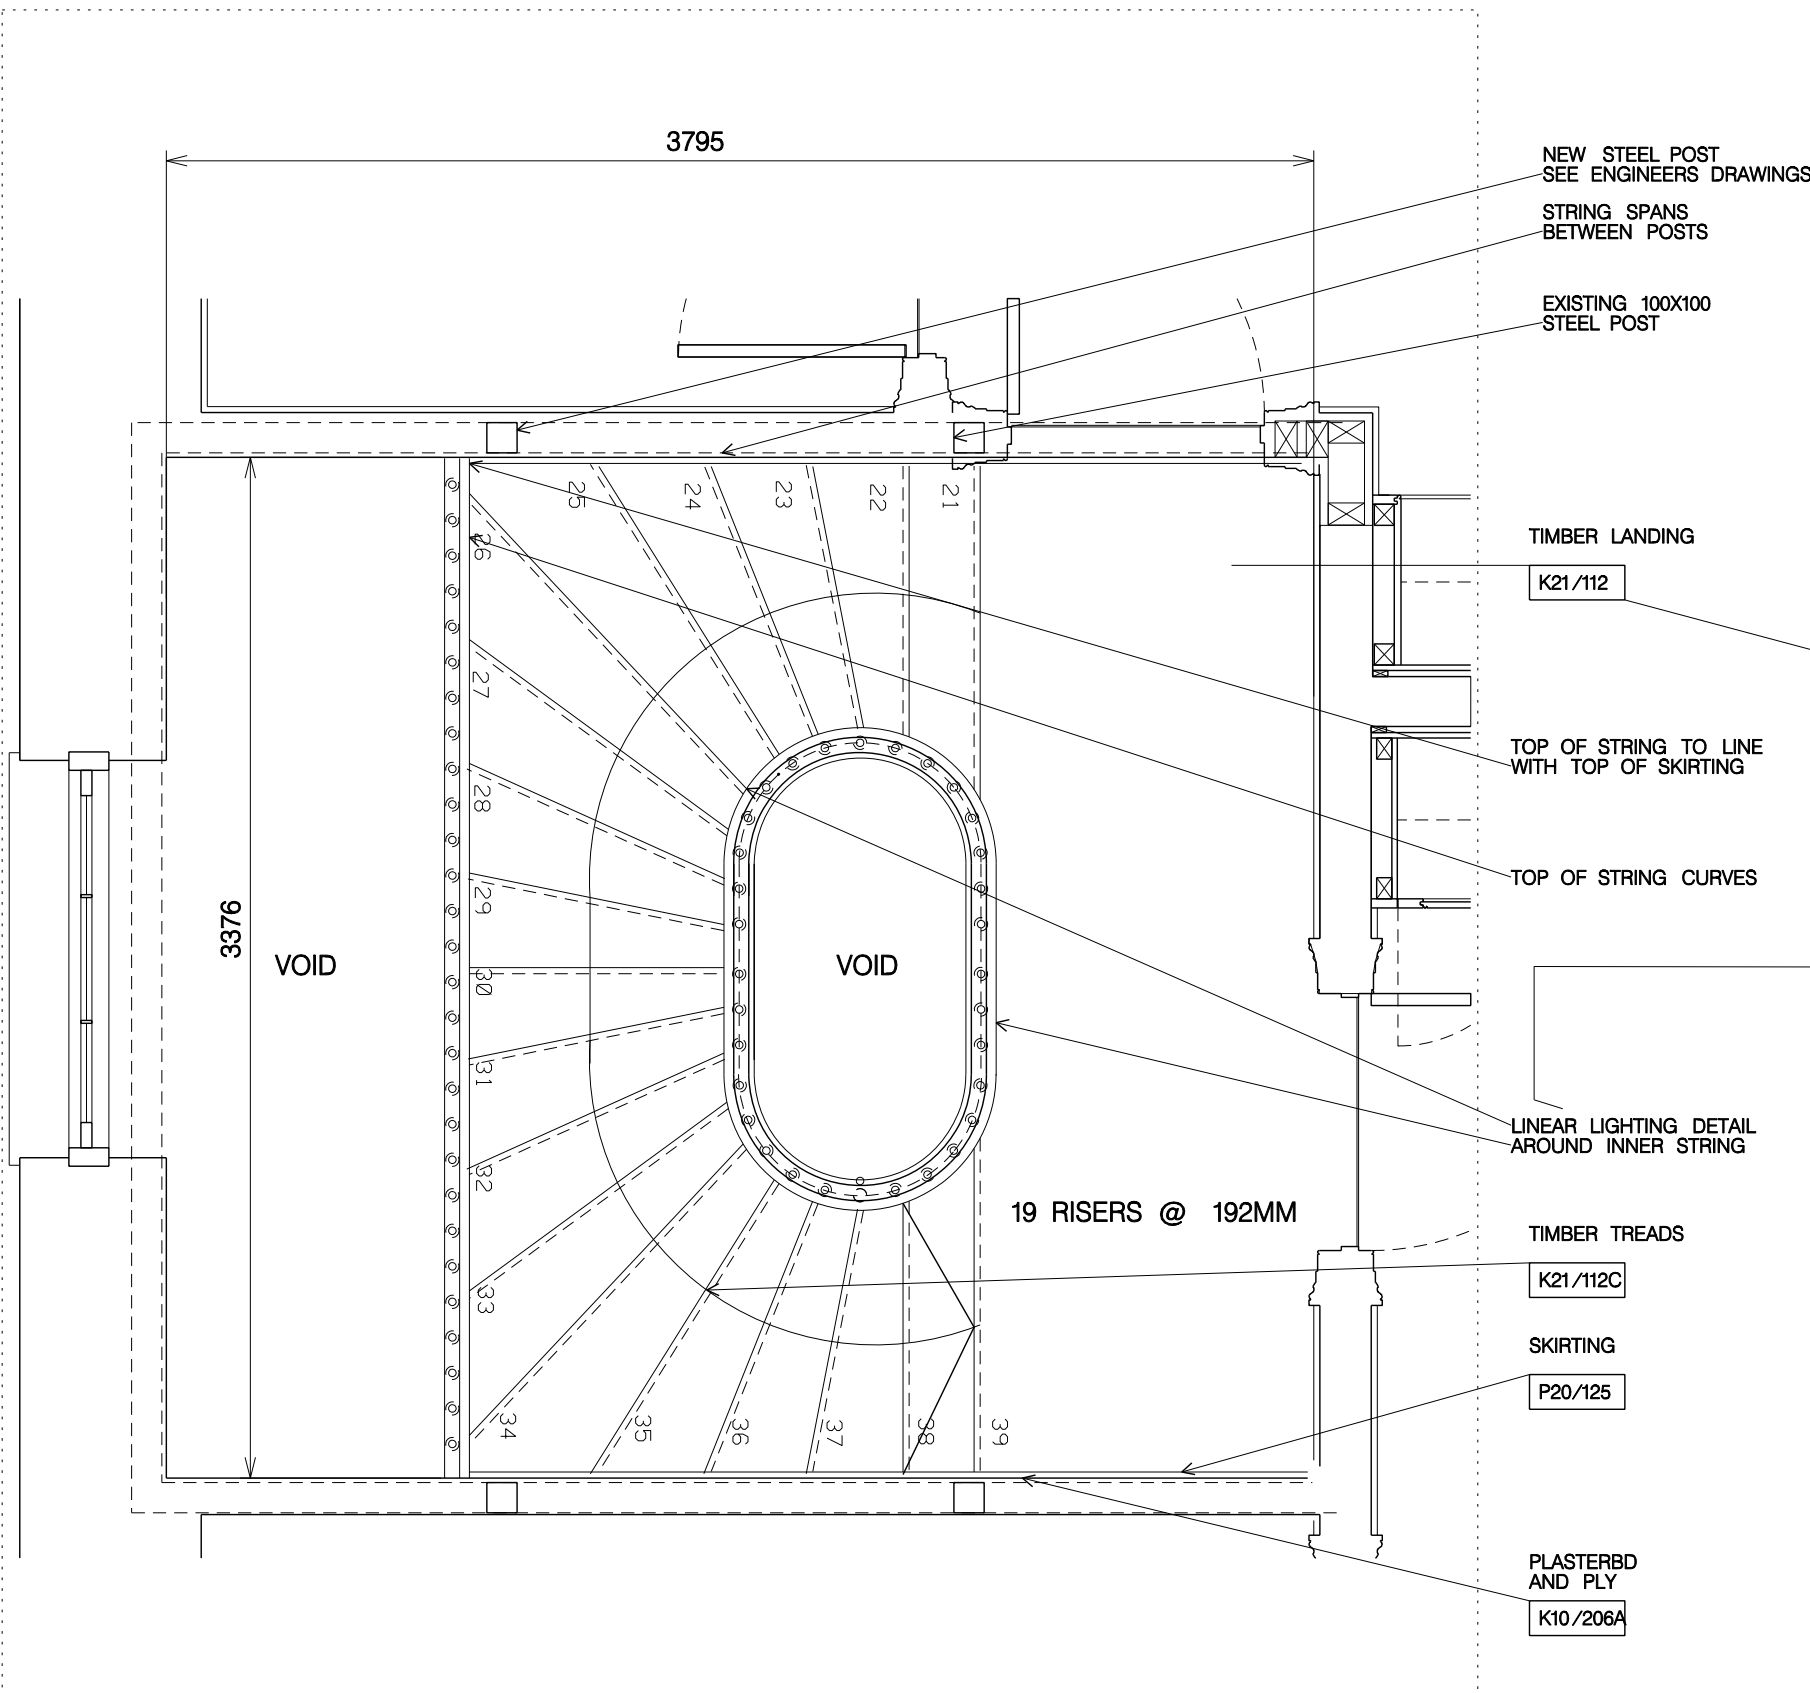

05 122-1502
PLAN 1:25 FIRST TO SECOND FLIGHT

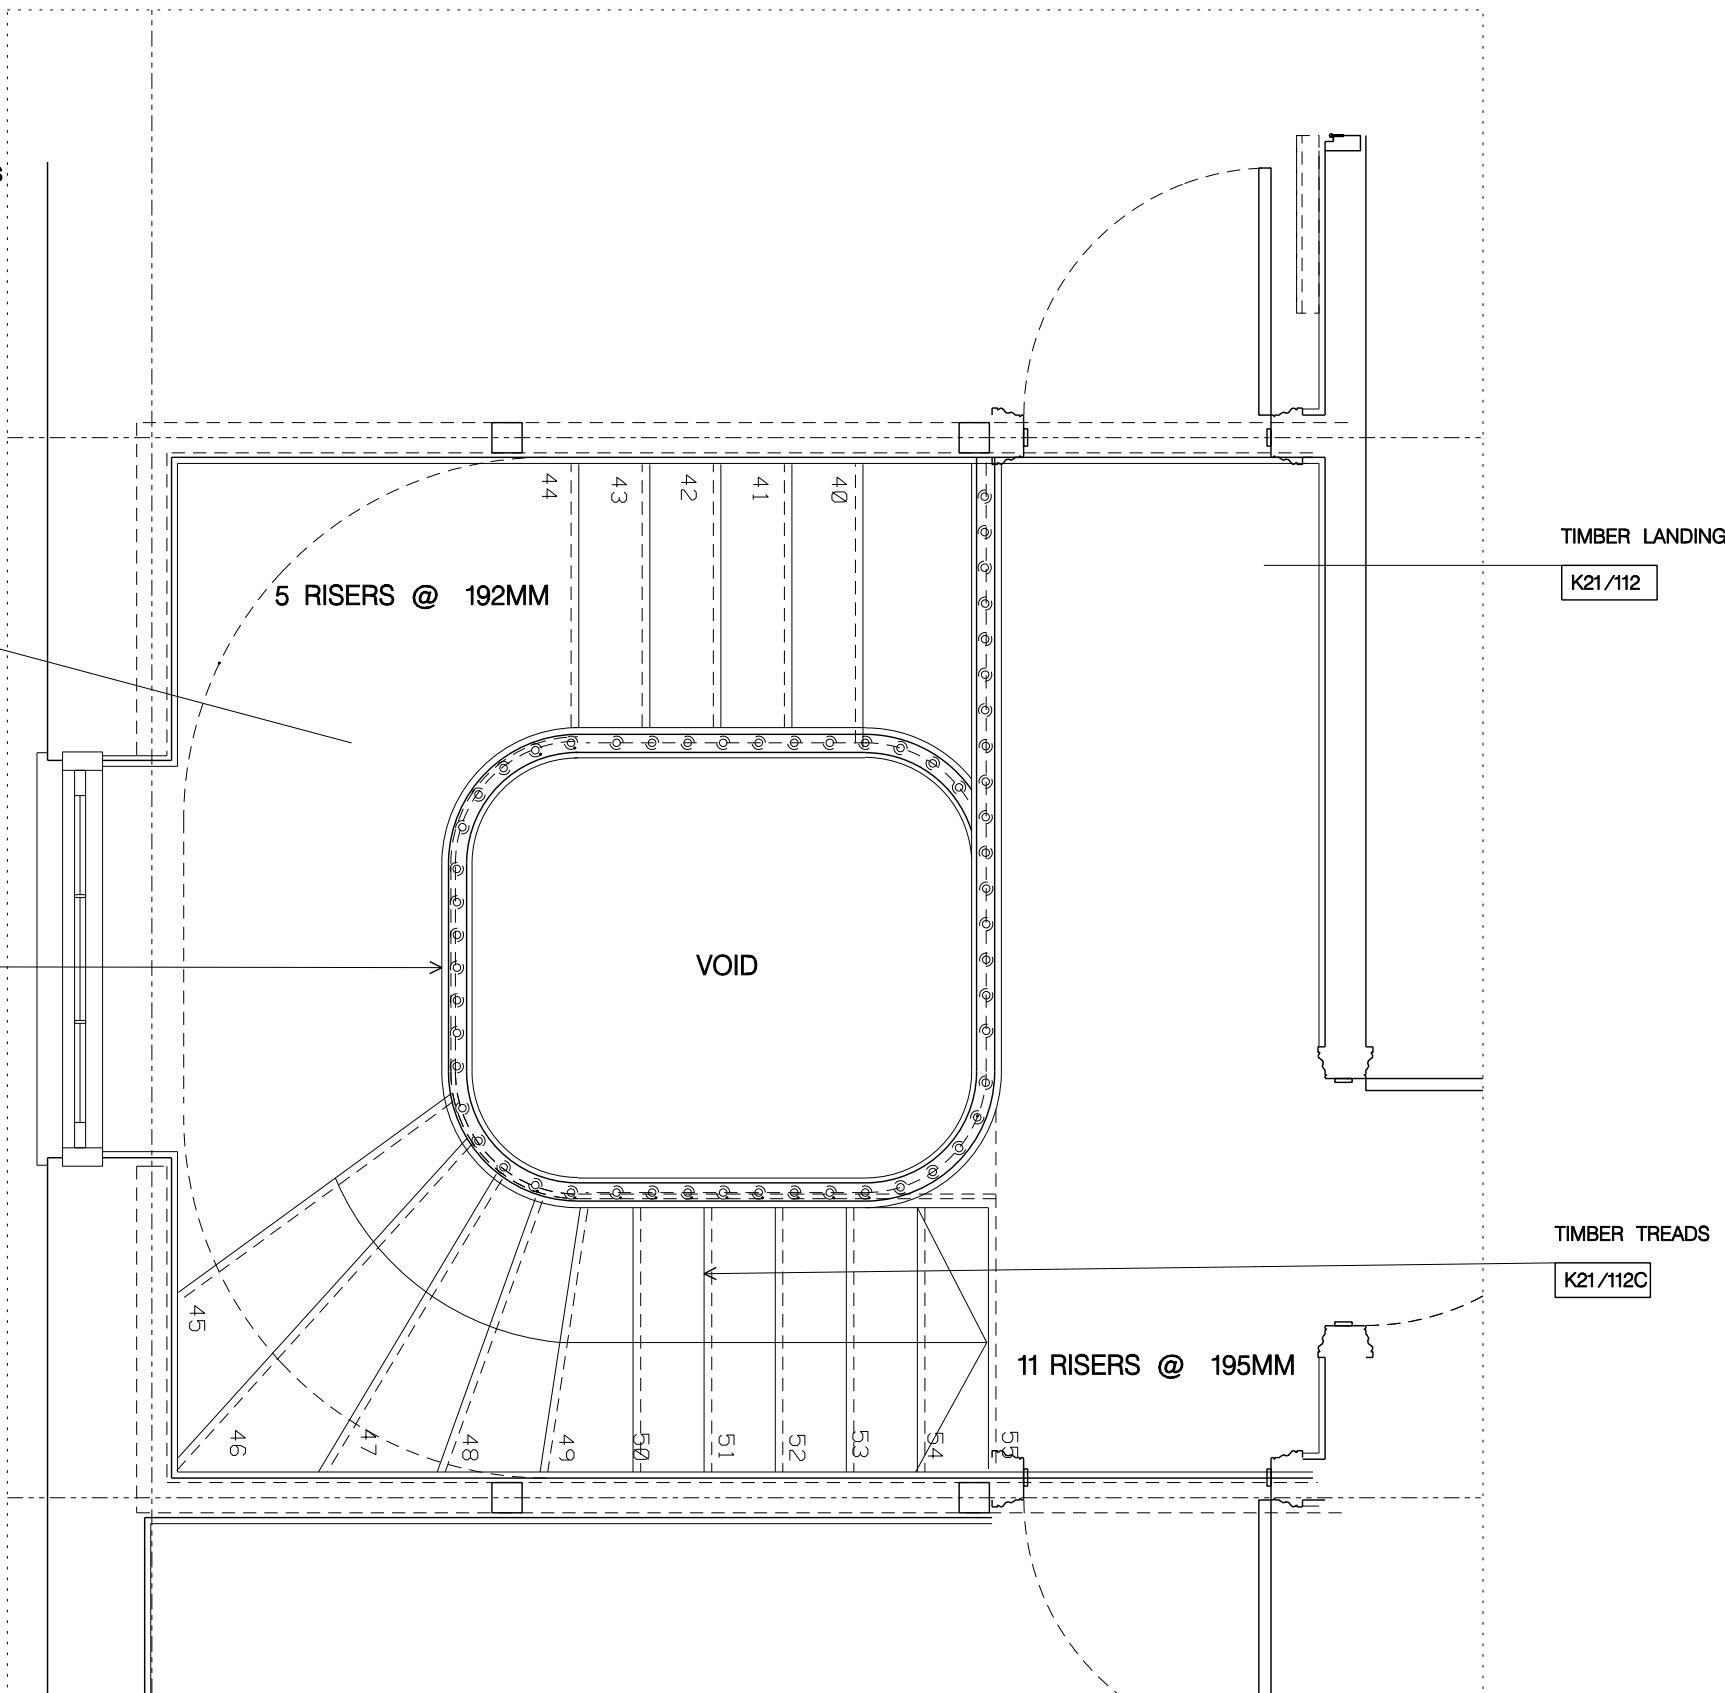


04 122-1502
PLAN 1:25 SECOND TO THIRD FLIGHTS

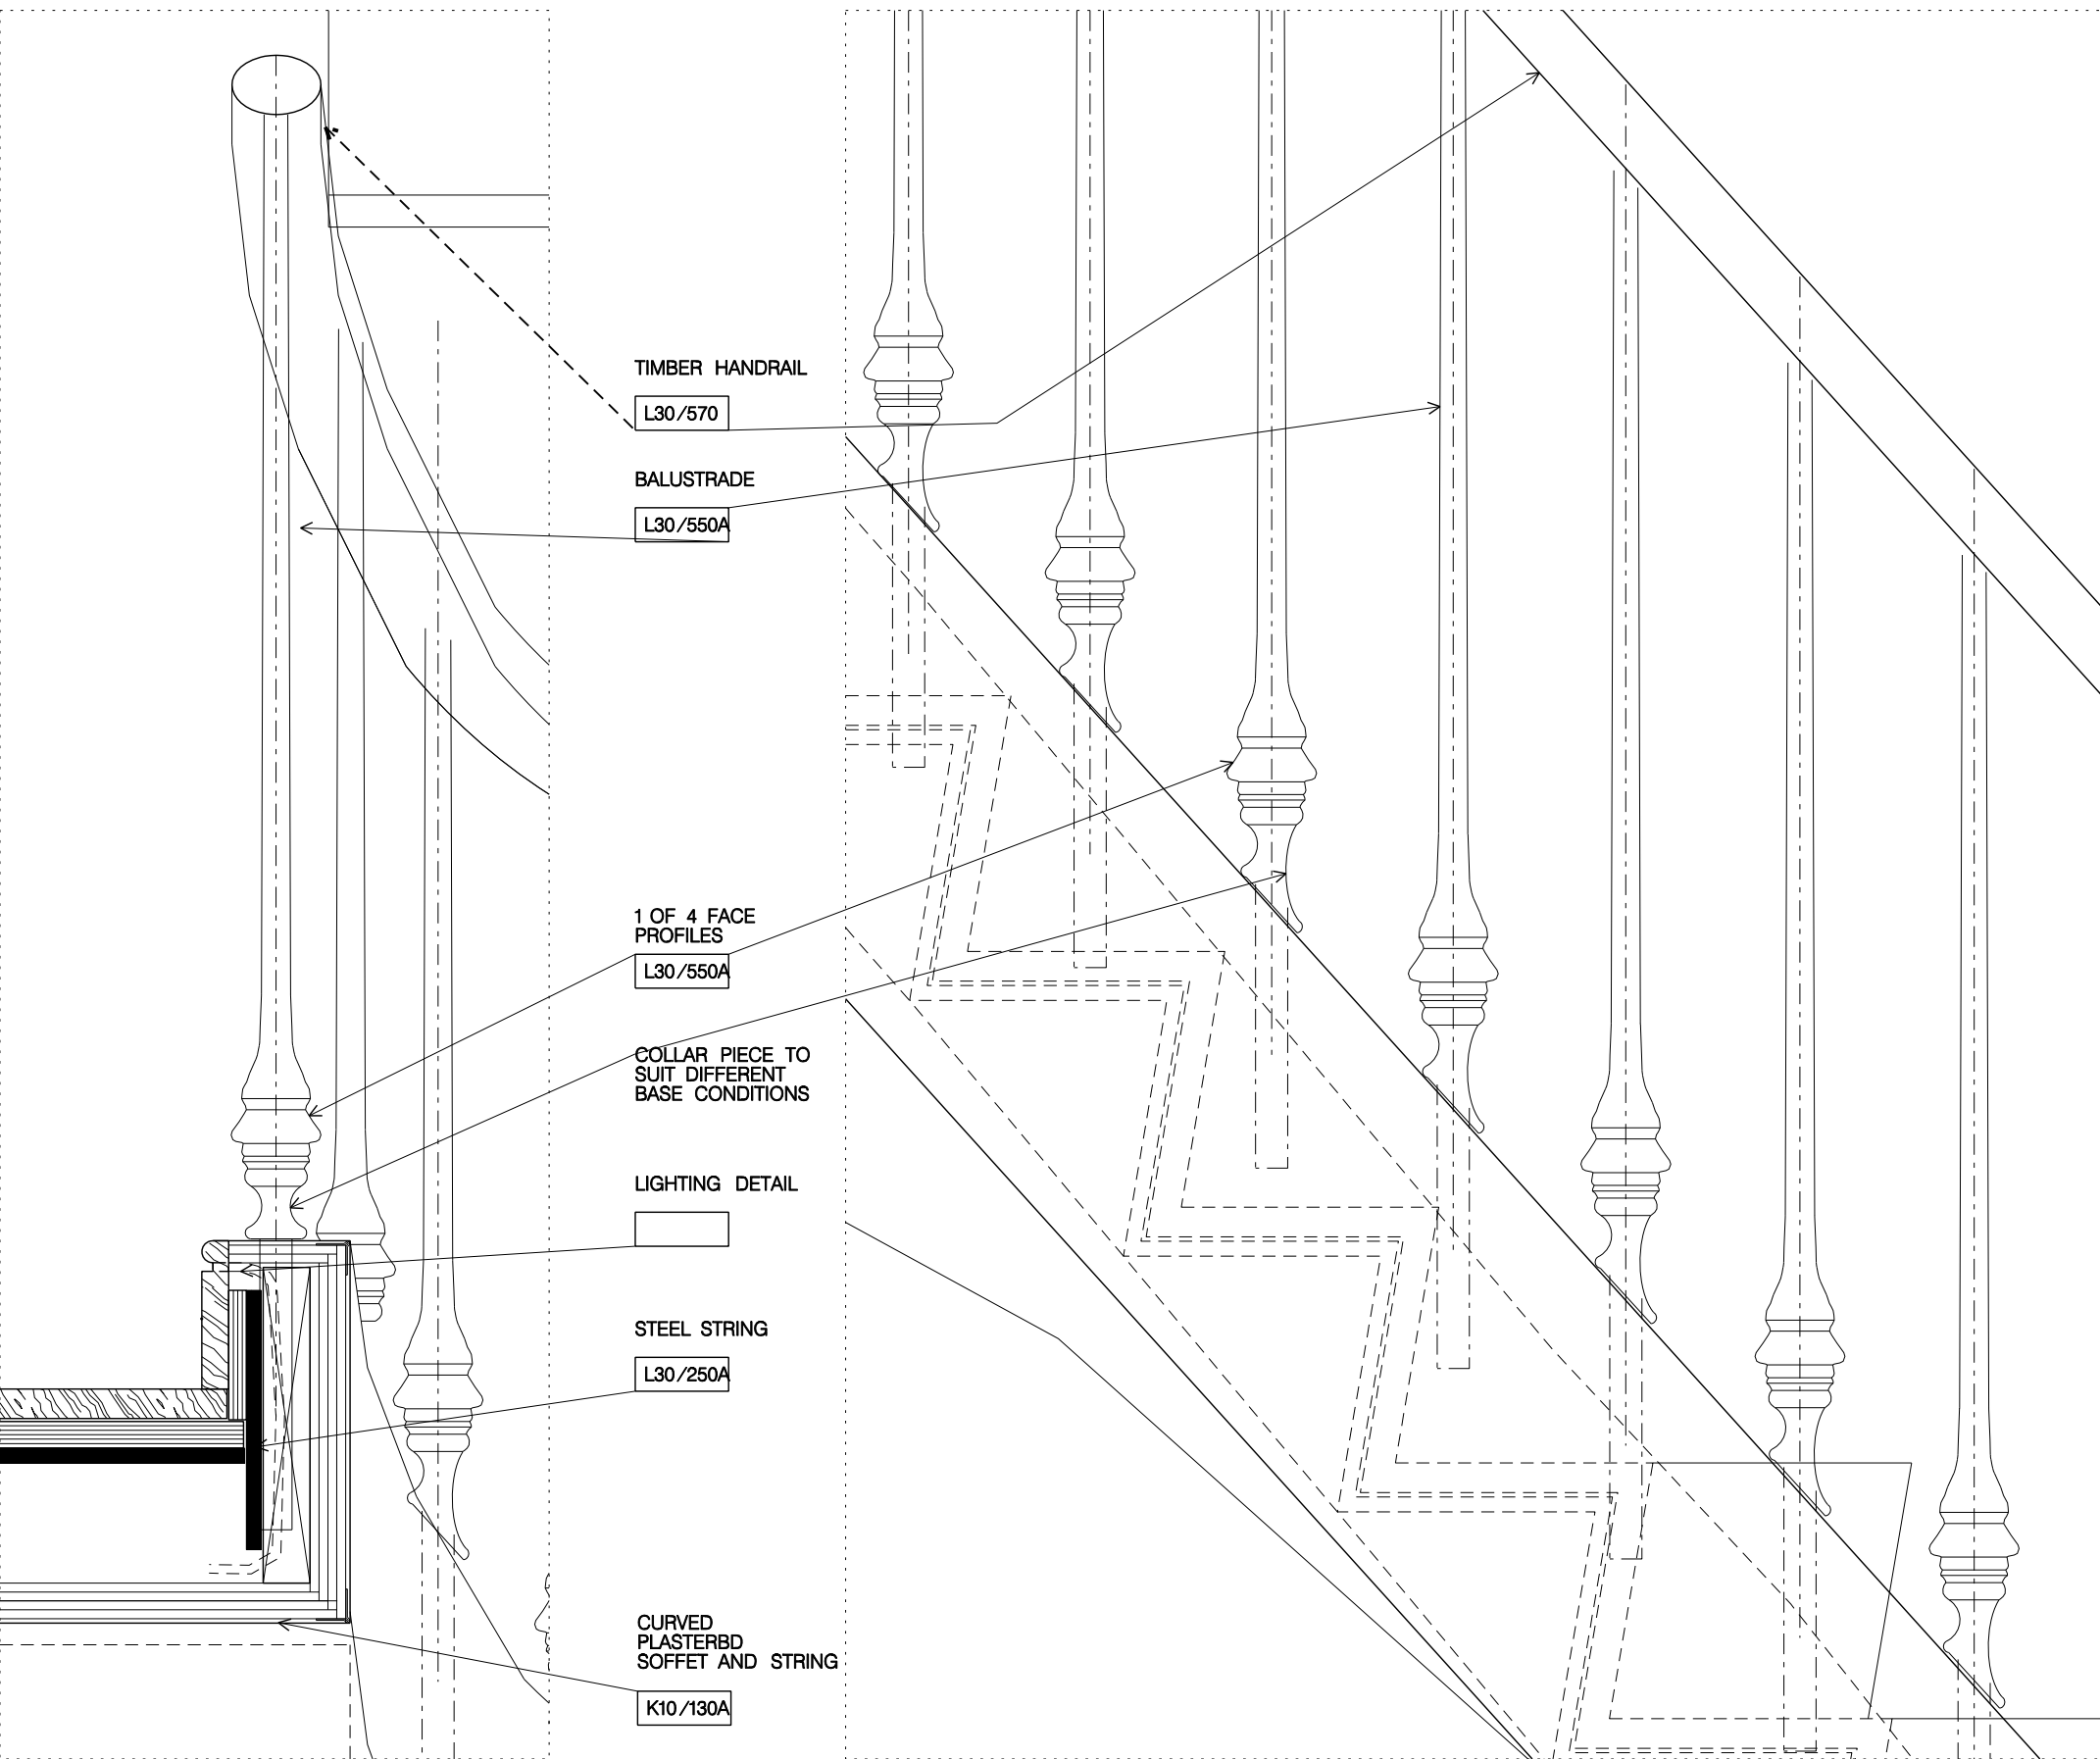

01 122-1502
SECTION 3-3 1:5

01 122-1502
ELEVATION DETAIL 1:5

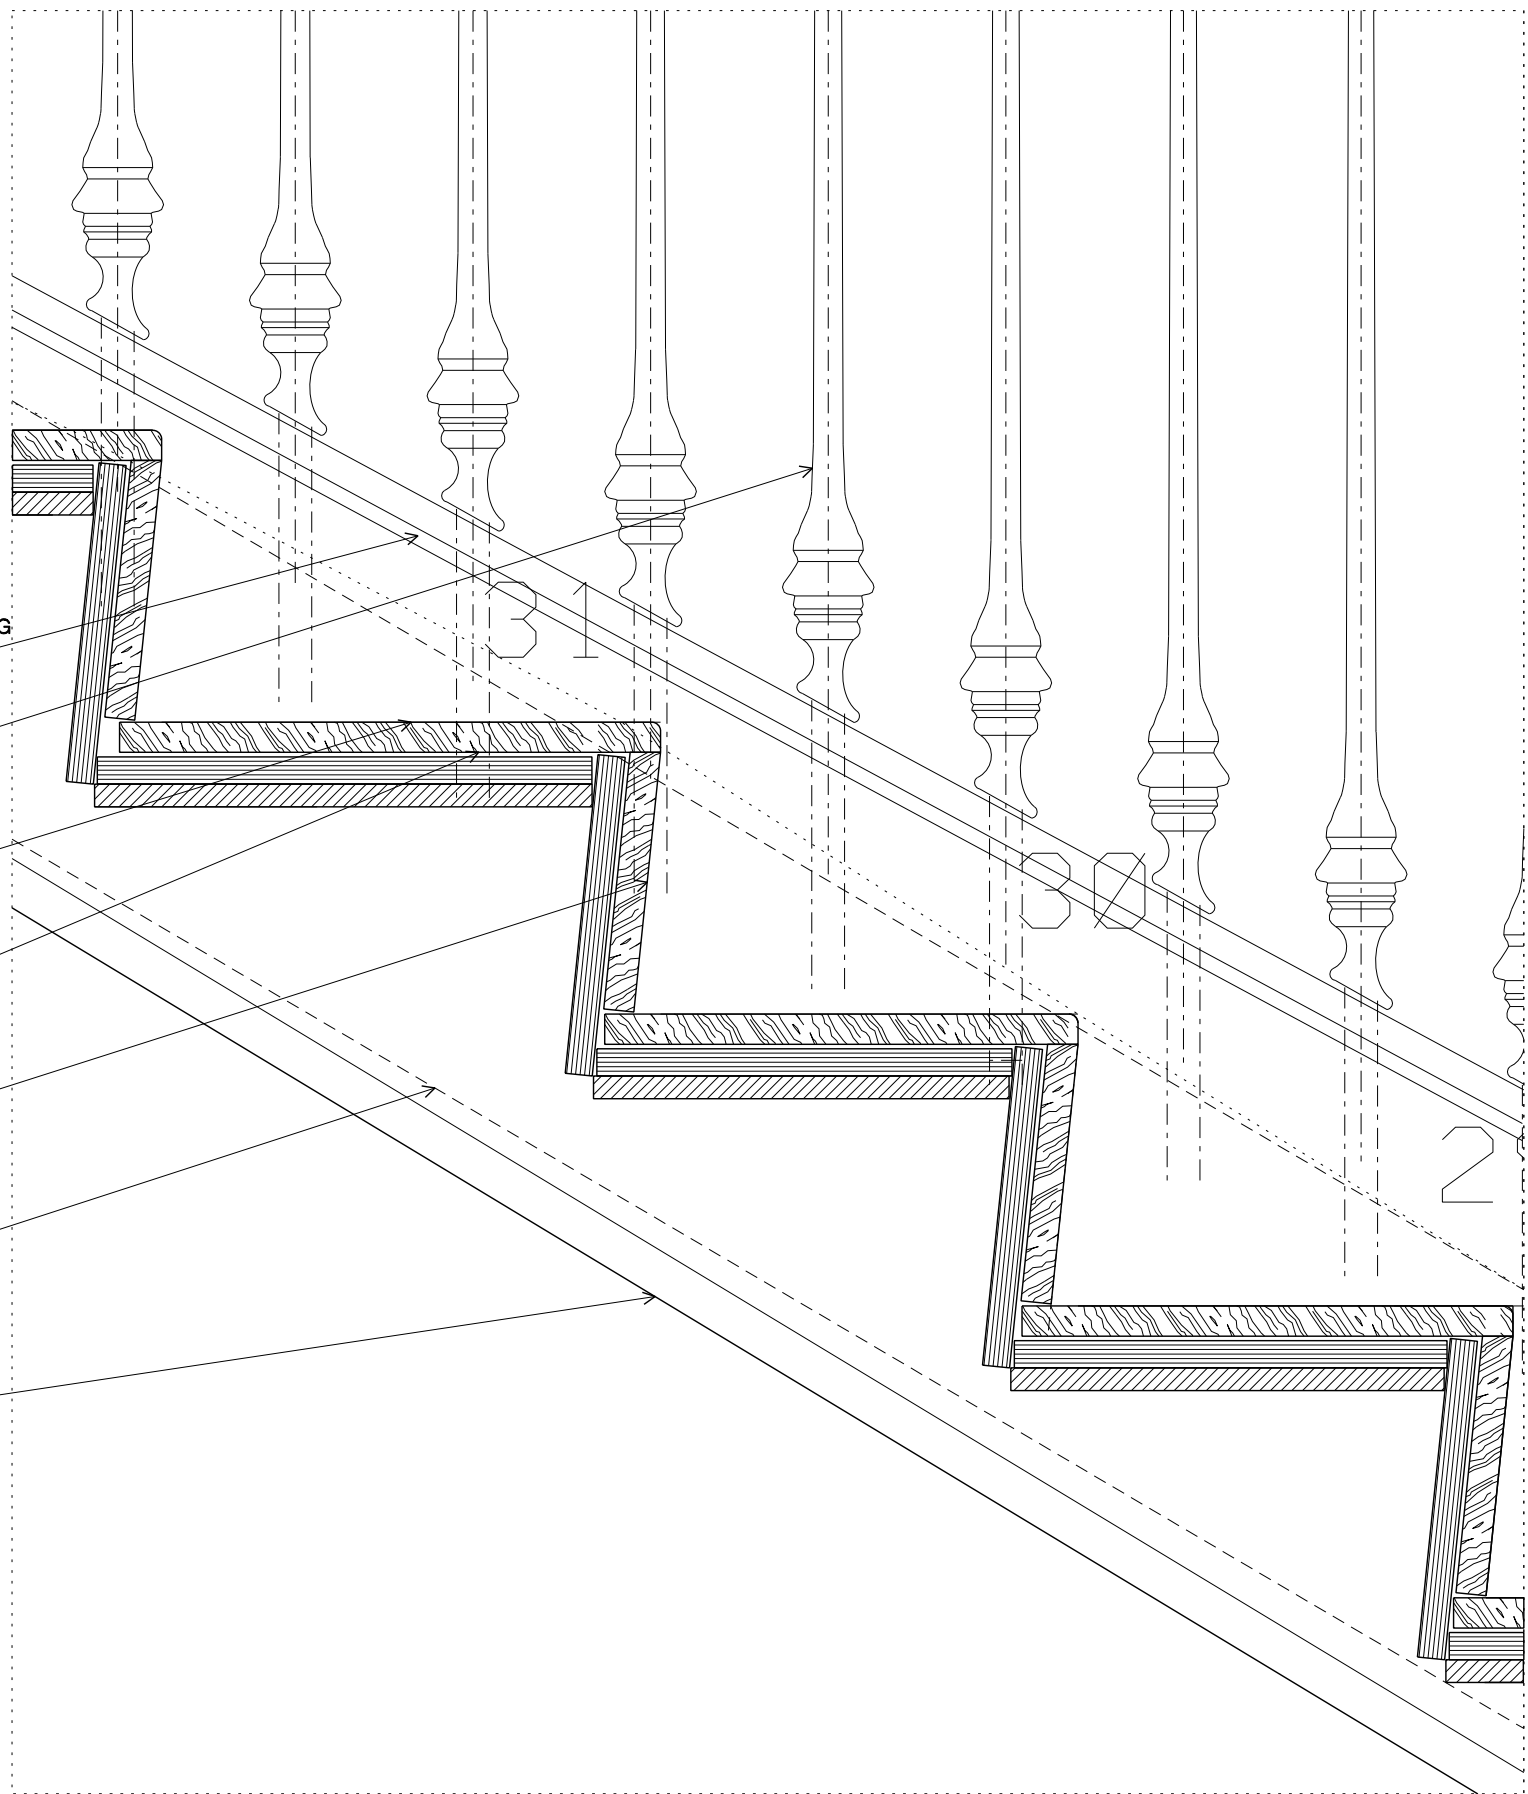

03 122-1502
SECTION DETAIL 1:5

TENDER

9 THE GROVE, LONDON N6 FOR D.J. LAW		PROPOSED STAIR CASE PLANS AND DETAILS					
© RICHARD KEEP ARCHITECTS 107 Queen's Crescent London NW5 4EY Tel: 02074389553 e: rnk@richardkeep.com		DATE	07.09.11	NO	122	DWG	REV
CONTRACTOR TO CHECK ALL DIMENSIONS ON SITE DO NOT SCALE SPECIFICATION TO TAKE PRECEDENCE OVER DRAWINGS AND DETAILS		SCALE	1:25@A1 1:50@A3	NO	1502	DATE	