
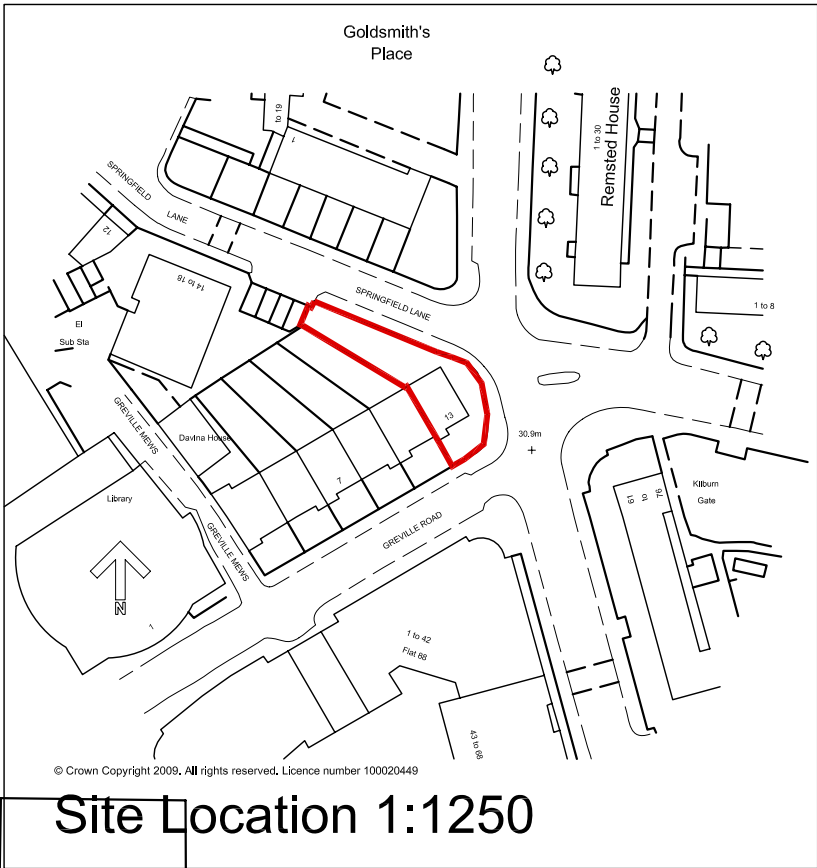


ALL DIMENSIONS TO BE CHECKED ON SITE

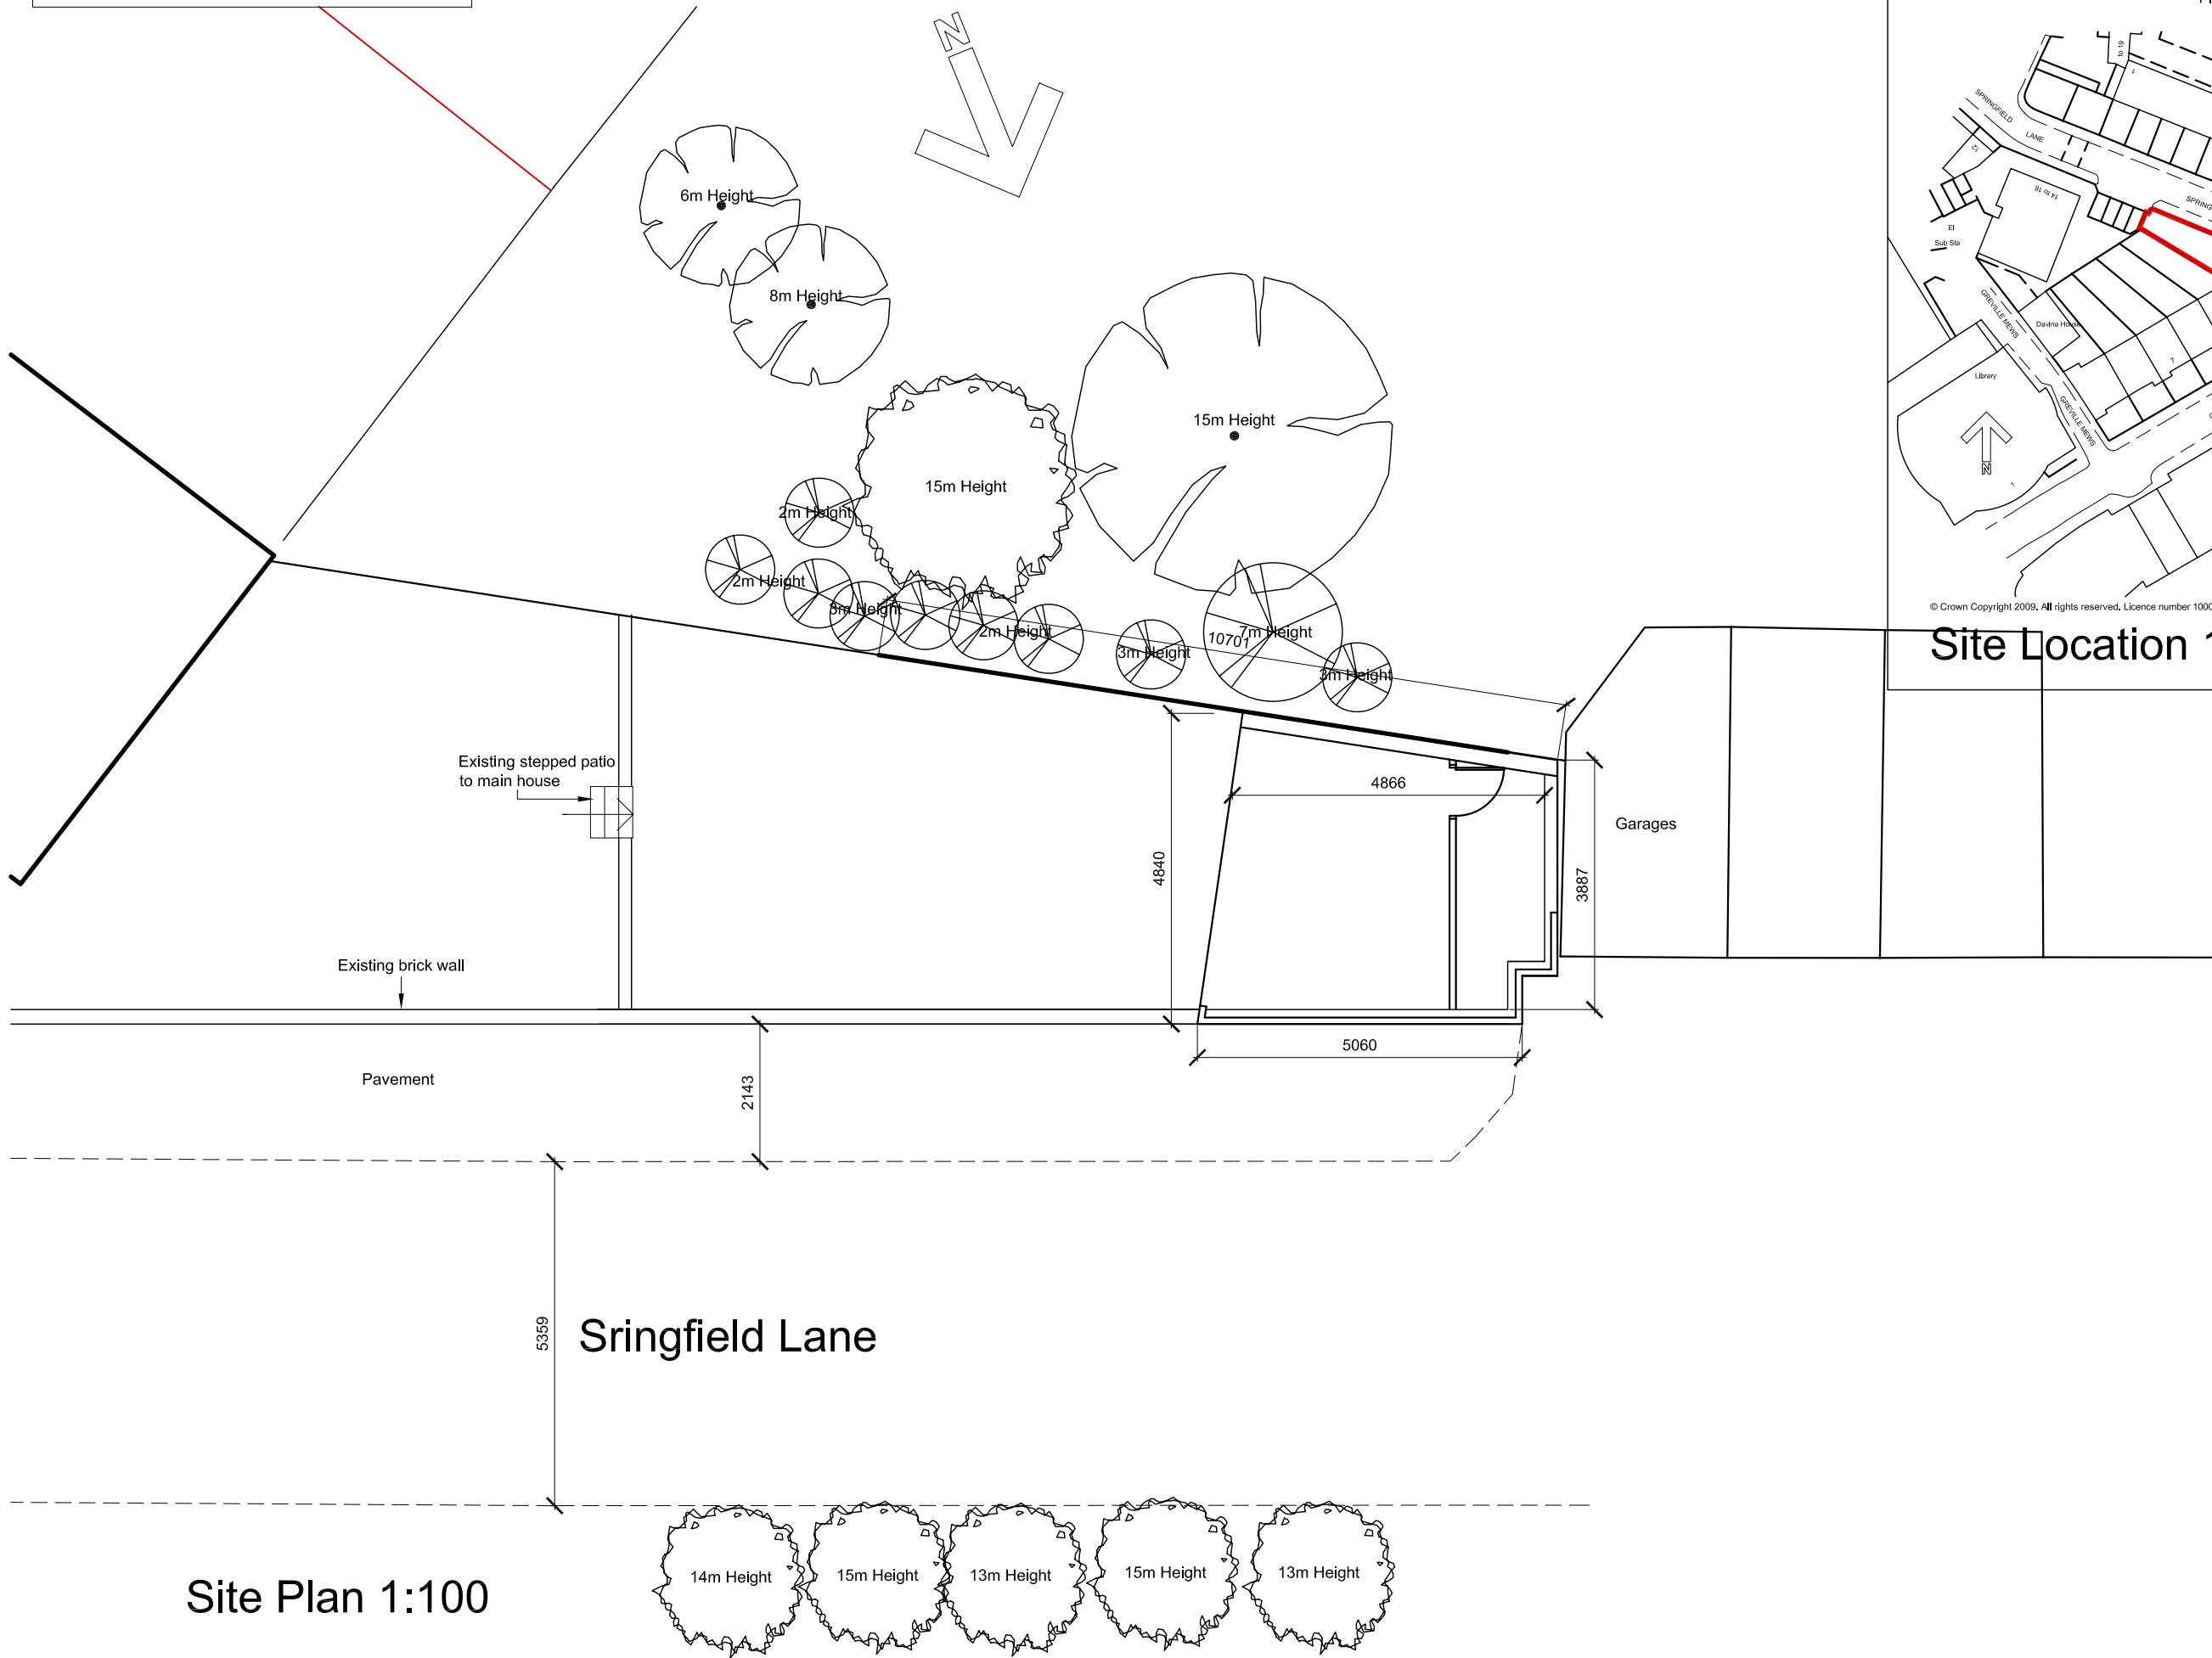

revisions

project  
13 Greville Road  
London  
NW6

client  
Miss Parekh

drawing title  
Site Layout

 true associates ltd  
medusa house  
1 kilburn lane  
london w10 4ae  
tel 020 8960 3663  
e-mail alan@trueassociates.co.uk

date Oct 2009 number H7984PA/468/004

scale 1:100/ 1:1250 @ 