

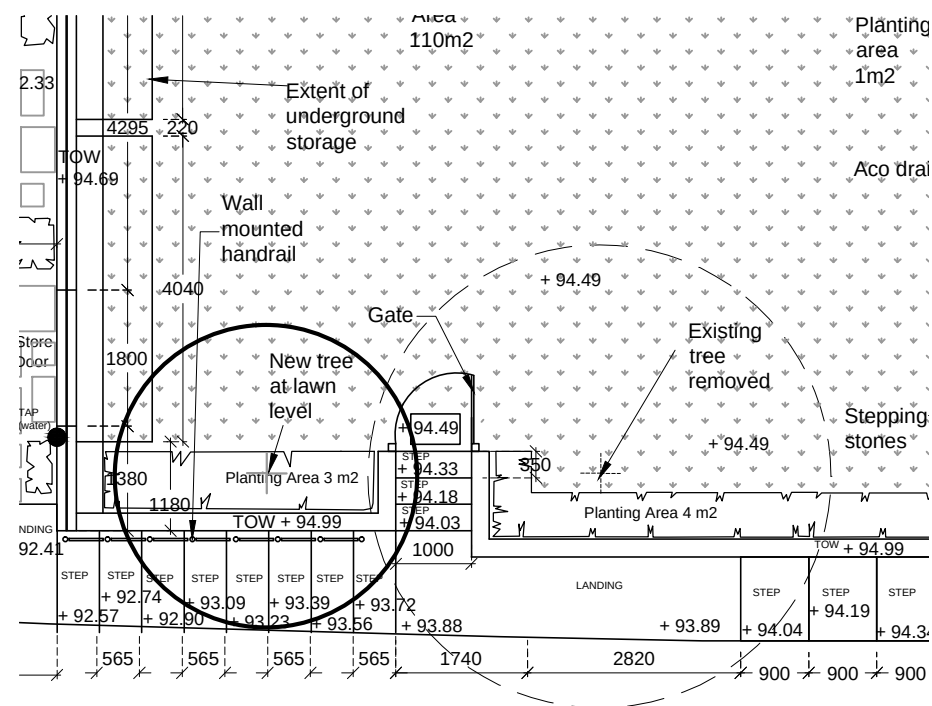
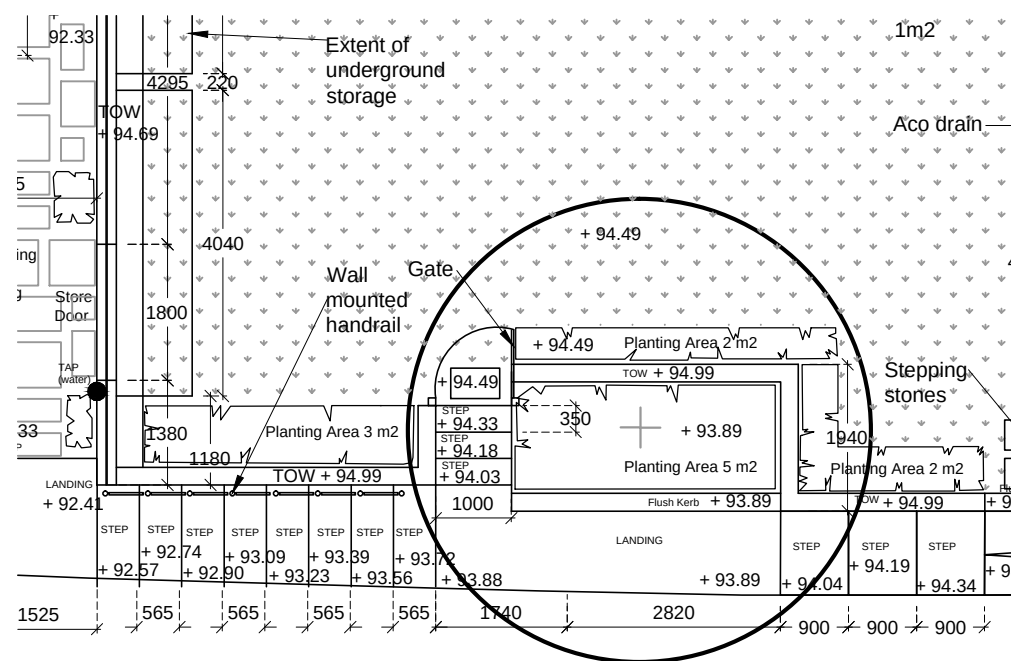


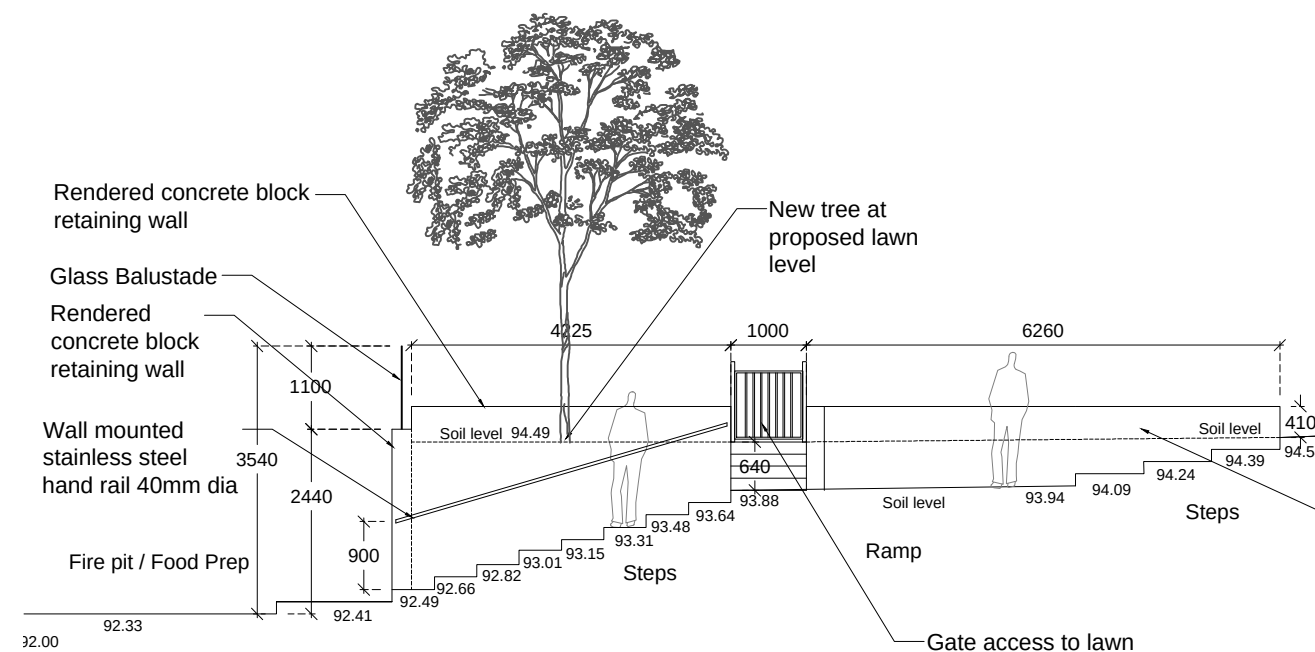

NOTE
Suggested species for new tree include:-

Catulpa bignoides
Davidia involucrata
Catalpa bignonioides

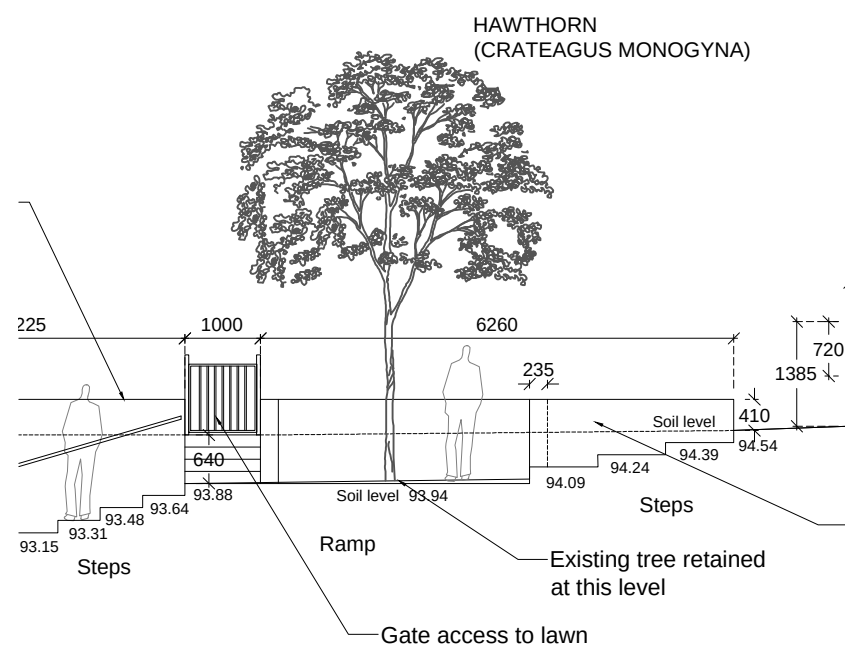

Vista
Landscape Studio Ltd 

T: 07790022478 E: richardhodgetts@vistalandscapistudio.co.uk

Client: Private

Project: Ellerdale Road

Drawing: Tree Removal

Scale: 1:100	Drawn:JB	Checked:RH
--------------	----------	------------

Date: 07/06/12	Revised:
----------------	----------

Drawing No.ER/008/JB/01