



REVISIONS

Rev.	Date	By
A. Height of Ground Floor frontage called to match Lock Tavern and 510 built first as a result. Facade on Chalk Farm Rd set back by 100mm. 300mm projecting steel plates introduced above shop fronts and below top floor. Flue over-run shown.	08.05.12	LV
B. Kingspan render panels shown.	30.05.12	LV

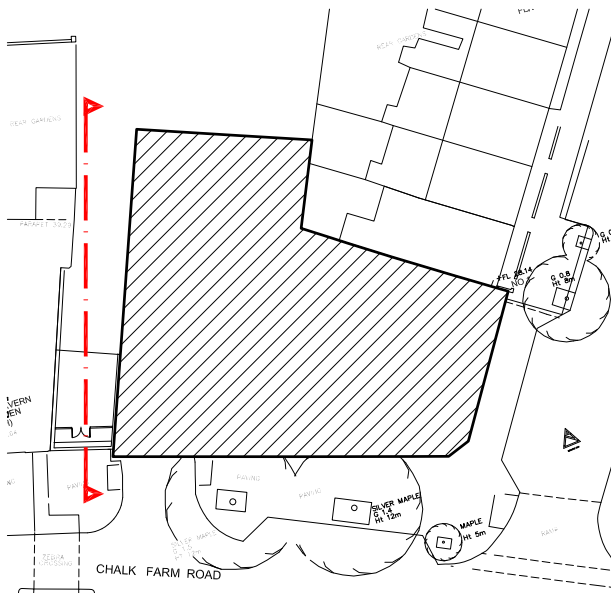

Key Plan

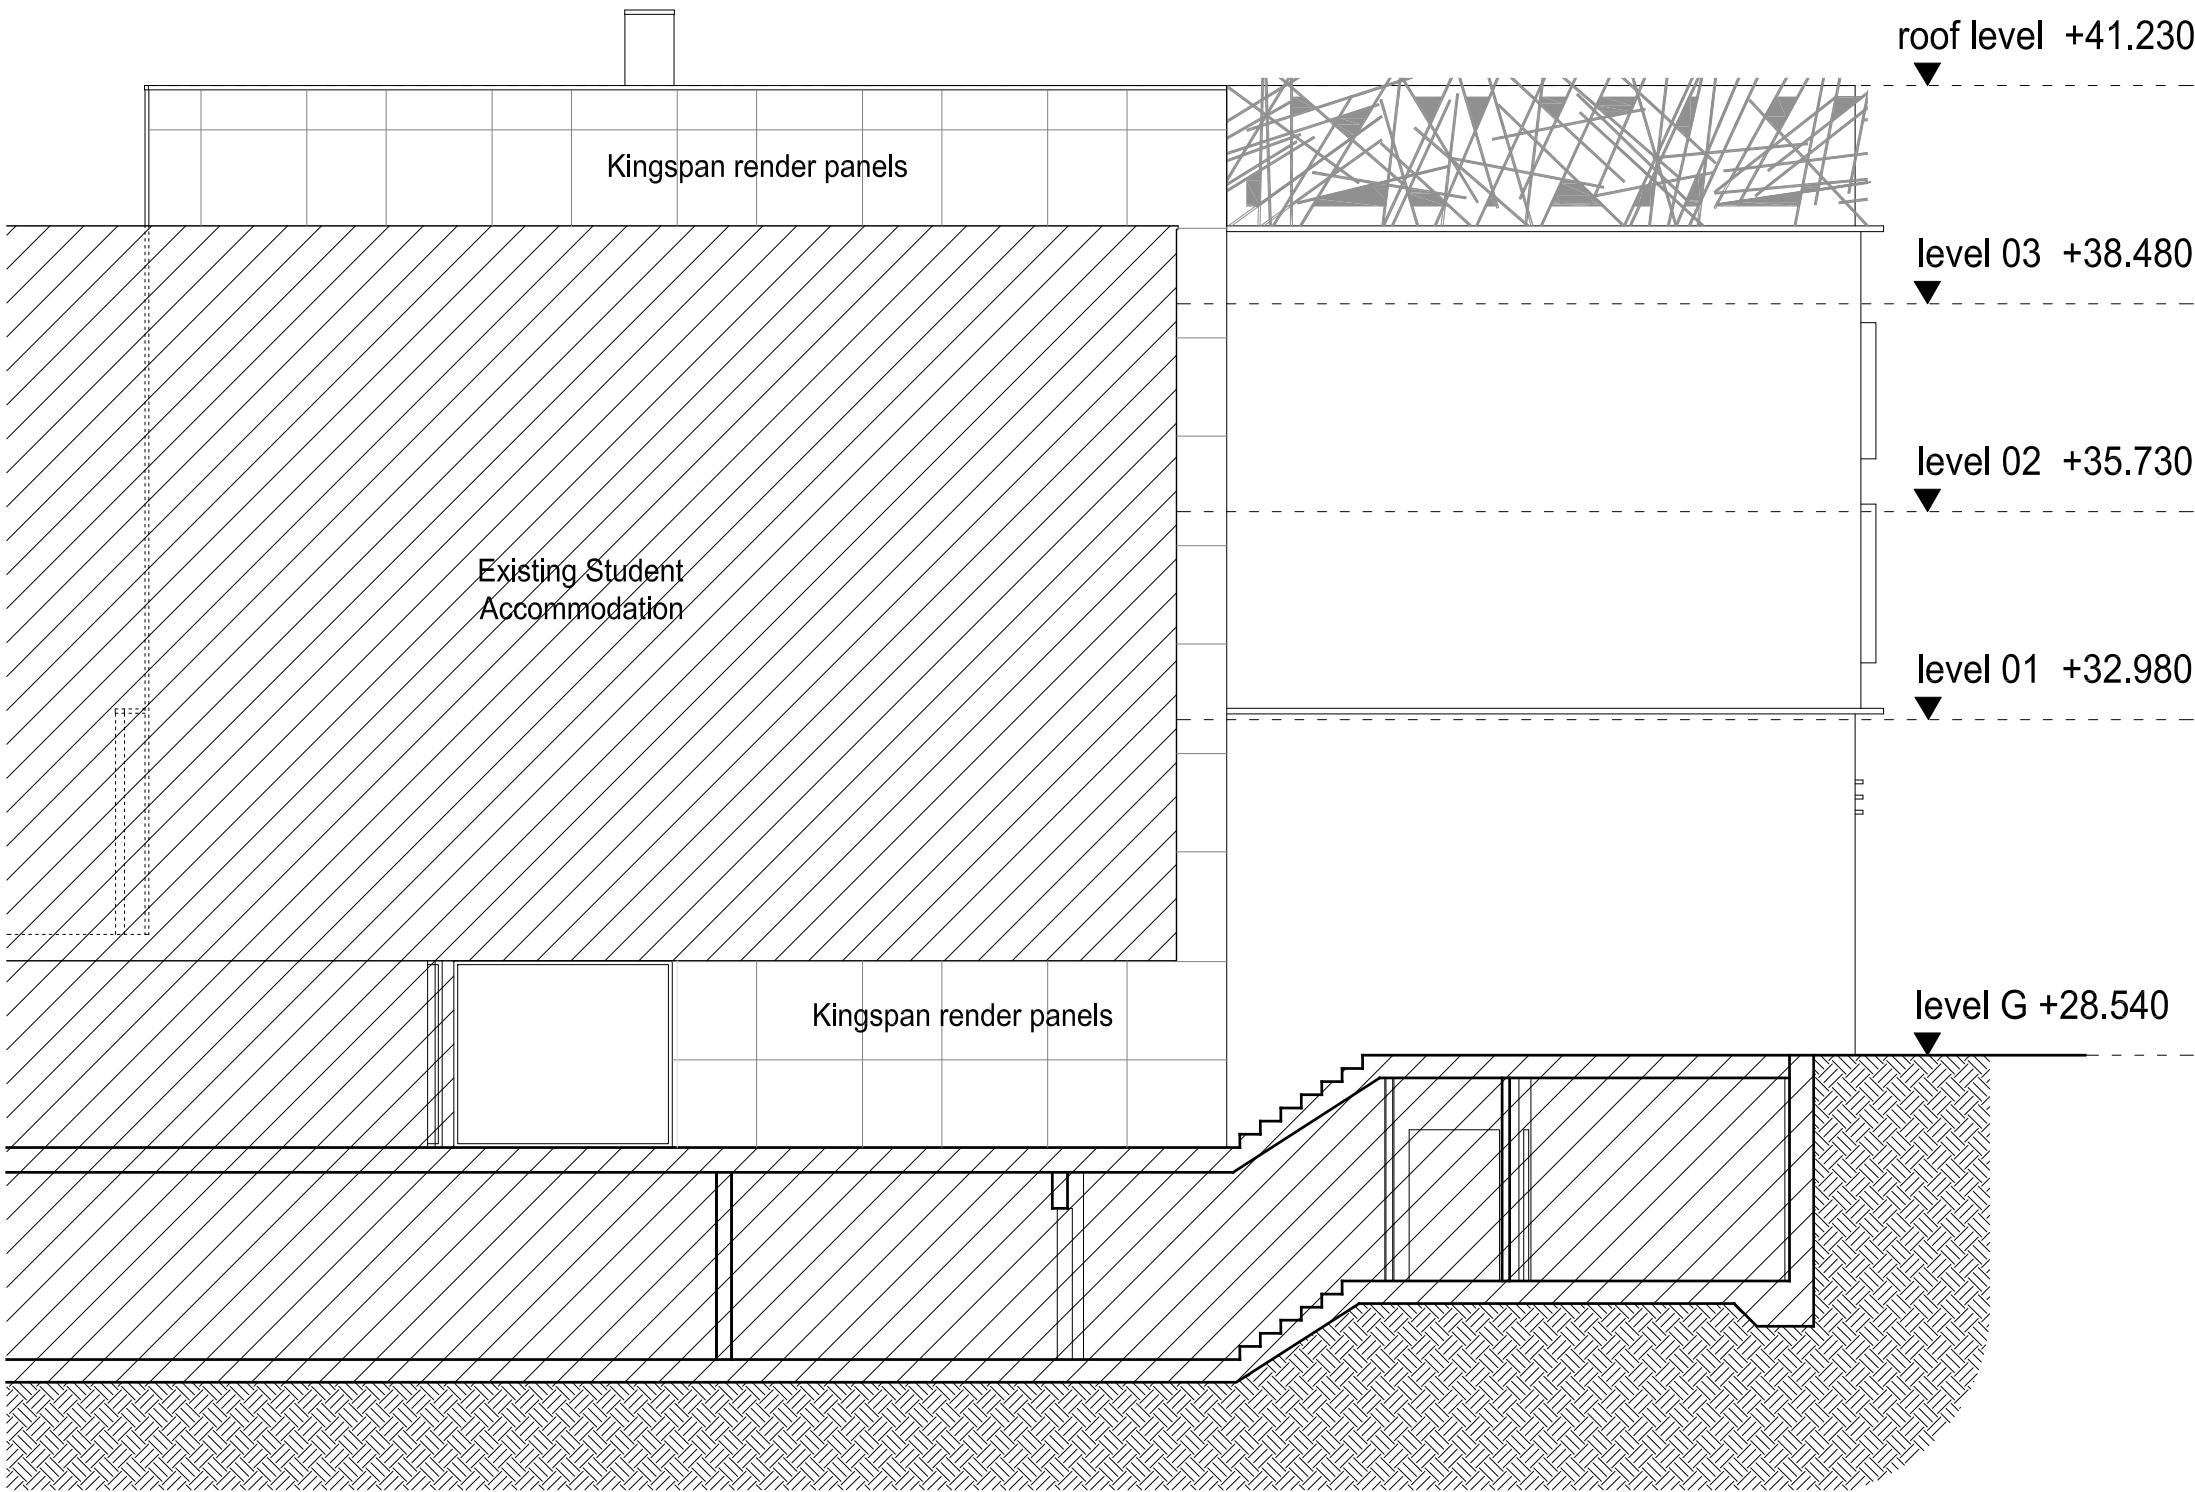


PROPOSED SECTION DD'

Mixed Use Student Accommodation

PLANNING APPLICATION

ALL DIMENSIONS TO BE CHECKED ON SITE
WORK TO FIGURED DIMENSIONS ONLY
REPORT DISCREPANCIES TO THE ARCHITECT
AT ONCE BEFORE PROCEEDING

Contemporary Design Solutions

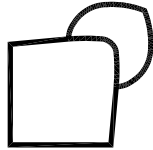

46 Great Marlborough Street
London
W1F 7JW
Telephone: 020 7494 9000 Fax: 020 7494 4944

Client

RISETALL LTD

Project Title
Mixed Use Student Accommodation
Esso Garage
29-33 Chalk Farm Road
LONDON NW1

Drawing Title

Proposed Section DD'

Scale	1: 100@A1, 1:200@A3	Date	Jan 2012
Drawn	LV	Checked	DL
Drawing No.		Rev.	

110910-A(GA)303

B

CAD plot date: 30 May 2012 - 02:39pm

