


REVISIONS

Rev.	Date	By
A. Height of Ground Floor frontage raised to match Lock Tavern. Metal mesh corner feature removed. New windows to corner and facade treatment to match Chalk Farm Rd and Hartland Rd elevations. Facades on Chalk Farm and Hartland Rd set back by 100mm. 300mm projecting steel plates introduced above shop fronts and below top floor.	08.05.12	LV
B. Corner feature central windows removed.	11.05.12	NM
C. Windows and shop fronts moved left by 600mm to enhance corner feature design and shop front bays moved accordingly.	29.05.12	LV

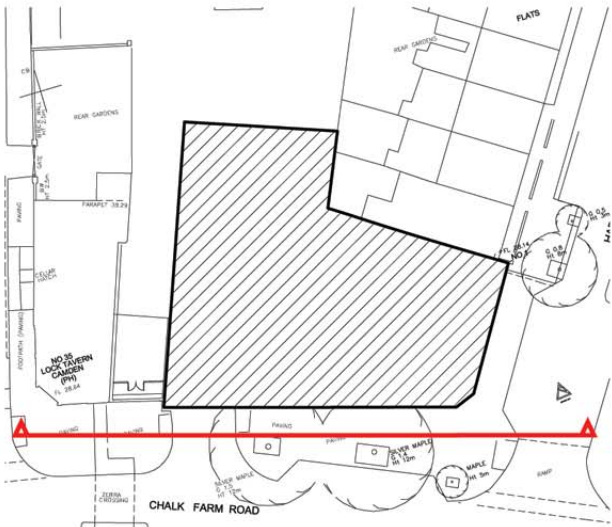

Key Plan



Mixed Use Student Accommodation

PLANNING APPLICATION

ALL DIMENSIONS TO BE CHECKED ON SITE
WORK TO FIGURED DIMENSIONS ONLY
REPORT DISCREPANCIES TO THE ARCHITECT
AT ONCE BEFORE PROCEEDING

Contemporary Design Solutions



46 Great Marlborough Street
London
W1F 7JW
Telephone: 020 7494 9000 Fax: 020 7494 4944

Client

RISETALL LTD

Project Title

Mixed Use Student Accommodation
Esso Garage
29-33 Chalk Farm Road
LONDON NW1

Drawing Title

Proposed Chalk Farm Road Elevation

Scale 1: 100@A1, 1:200@A3 Date Jan 2012

Drawn LV Checked DL
Drawing No. Rev.

110910-A(GA)400

C

CAD plot date: 30 May 2012 - 12:39pm