


NOTES:  
DO NOT SCALE FROM THIS DRAWING.  
DIMENSIONS SHOULD BE CHECKED ON SITE  
AND ANY DISCREPANCIES VERIFIED WITH  
THE ARCHITECT.

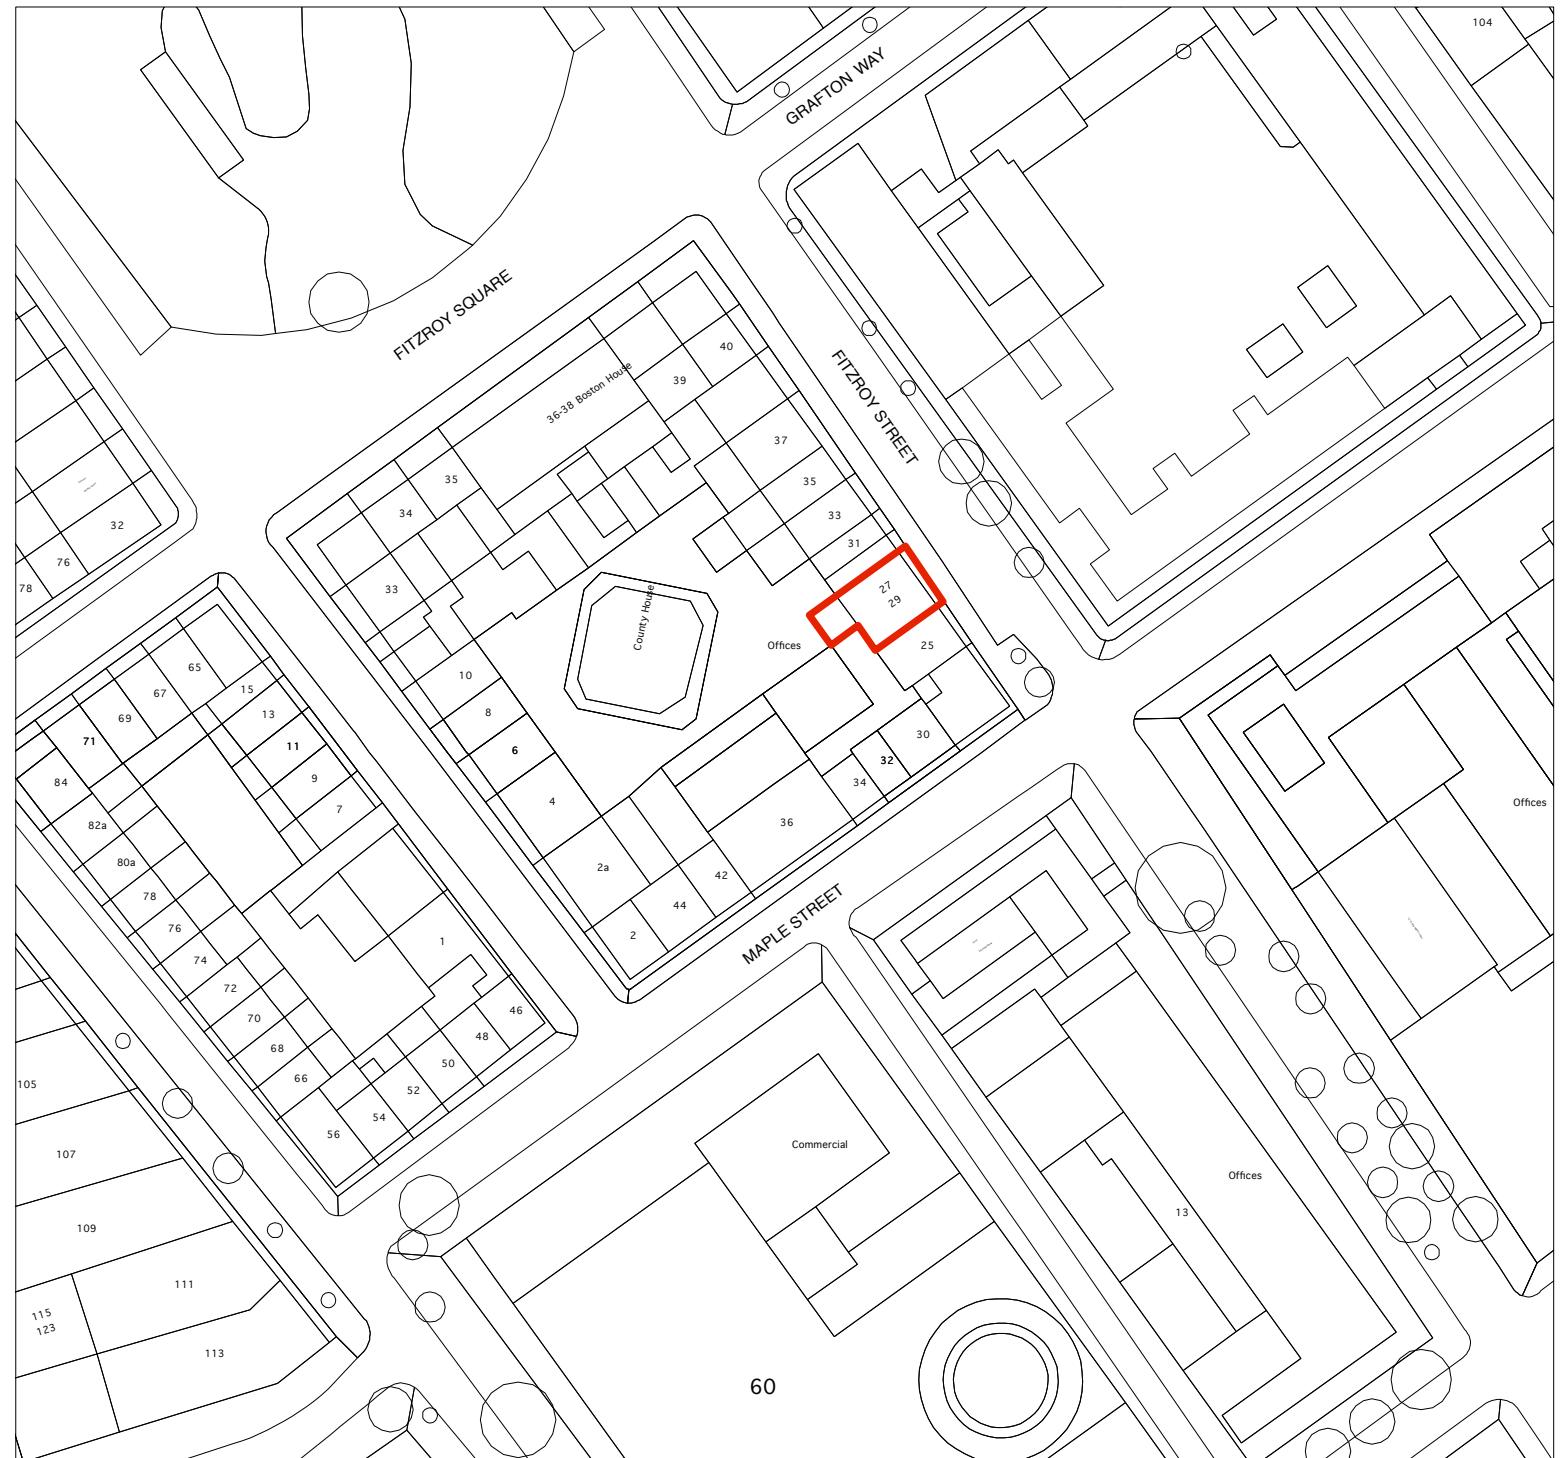

**Site Location Plan**  
Scale 1:1000 @ A3

0m 10m 20m 30m 40m 50m



15.06.12	Existing stair enclosure removed	A
DATE	DESCRIPTION	REV
campbellarchitects		
133 Hanover Road Paddington W2 1JP t: 020 7258 7711 e: info@campbellarchitects.co.uk www.campbellarchitects.co.uk		

CLIENT:

galileo

PROJECT:	
27-29 FITZROY STREET	
STATUS:	
PLANNING	
DRAWING TITLE:	
Site Location Plan	
SCALE:	1:000 @ A3
DATE:	28.07.11
ALL DIMENSIONS TO BE CHECKED ON SITE	
DO NOT SCALE	
THIS DRAWING IS COPYRIGHT	
DRAWING NUMBER	1226_00_100
REVISION:	A