


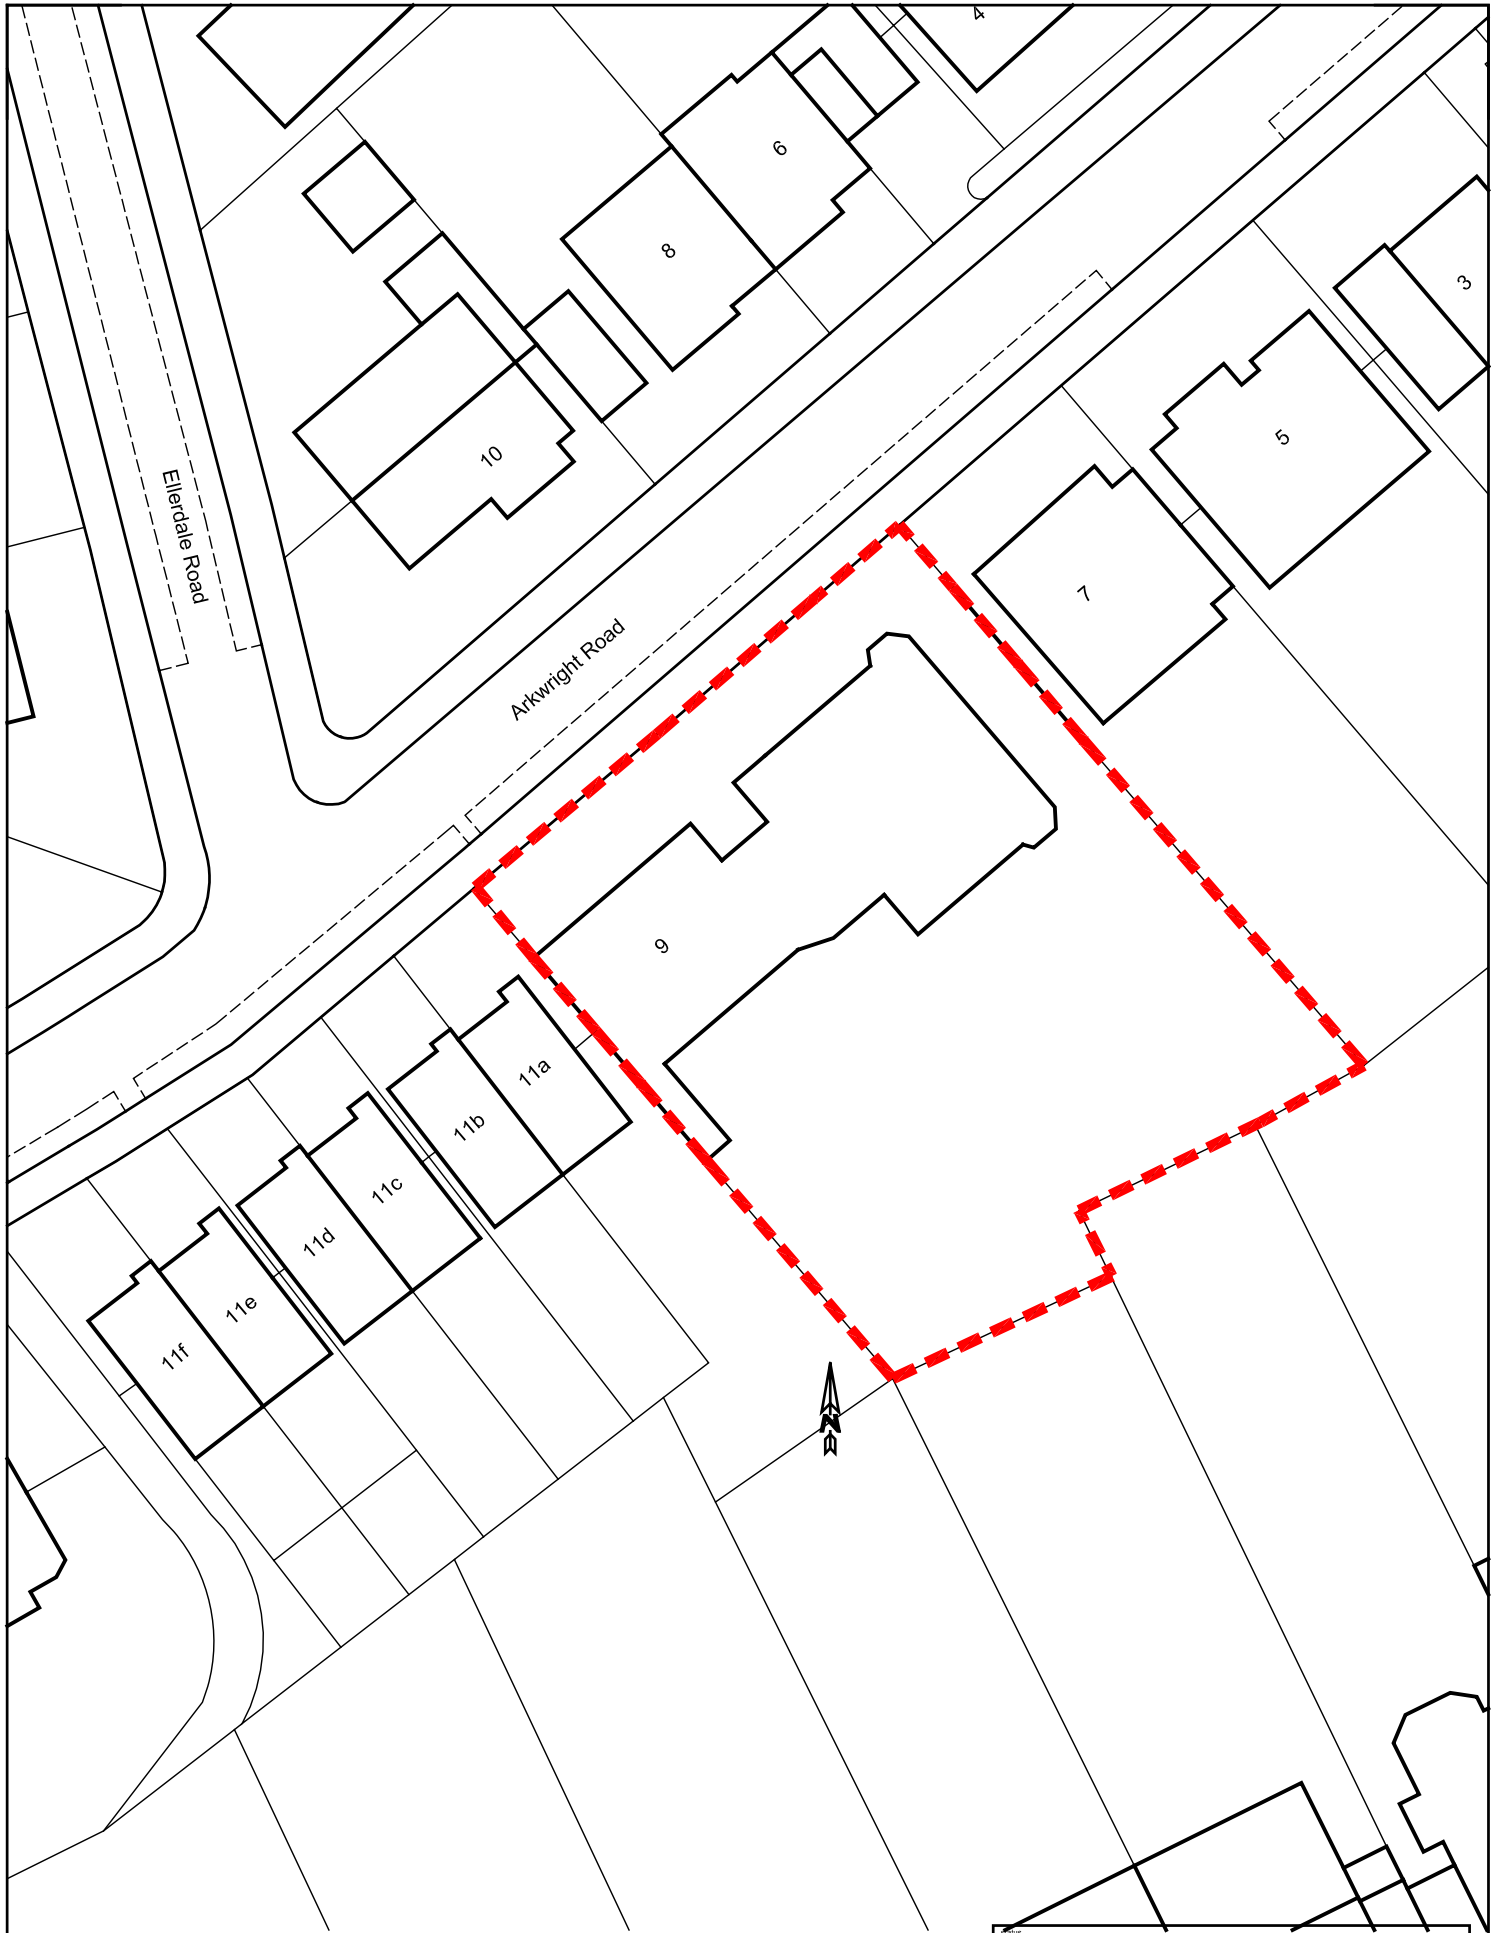

PLANNING

DO NOT SCALE FROM THIS DRAWING: Verify all dimensions on site

project: 9 Arkwright Road NW3			
site: Location Plan			
scale: 1:500 @ A4	author: CSp	dwg no: 080-01	rev: -
date: SEPT 2011	job no: 804		

© PKS Architects LLP 10 Deane House Studios, Greenwood Place, London, NW5 1LB t. 020 7424 4800 f. 020 7424 4801 e. pks@pksarchitects.com