

- Notes
- 1 All dimensions are in millimeters.
 - 2 Dimensions are not to be scaled directly from this drawing.
 - 3 All dimensions are to be checked on site and the Architect is to be informed of any discrepancies before construction commences.
 - 4 All references to drawings refer to the current revision of that drawing.
 - 5 Structural and services information shown is indicative only. Refer to Consultants drawings for details and setting out.

Please note that this drawing has not been drawn by BUJ Architects. It has been downloaded from the Planning Application section of the Camden Council website (Ref: 9005417 dated 26Jul1990). This drawing attached is Revision D. According to the letter regarding the permission for this application it should be revision E, however revision D is the document attached for the application within Camden Council planning application archives. Knowing that this is not the approved revision, we have decided to include this drawing as relevant information due to its close similarity to the Existing garage.

Rev	Description	Date	By	Chk

 buj architects

35 Millharbour
London
E14 9TX

Tel: 020 7531 3300
Fax: 020 7531 3301
e-mail: buj@buj.co.uk


Job title
Fercroft Avenue

Drawing title
Existing Garage
Previous planning drawing

Drawn by	Date	Scale @ A3
	May 2009	NTS

Checked	Date	Issued for
		PLANNING

Job No.	CUSIB Ref.	Project Status	Drawing No.	Revision
1045	(--)	PL	210	-

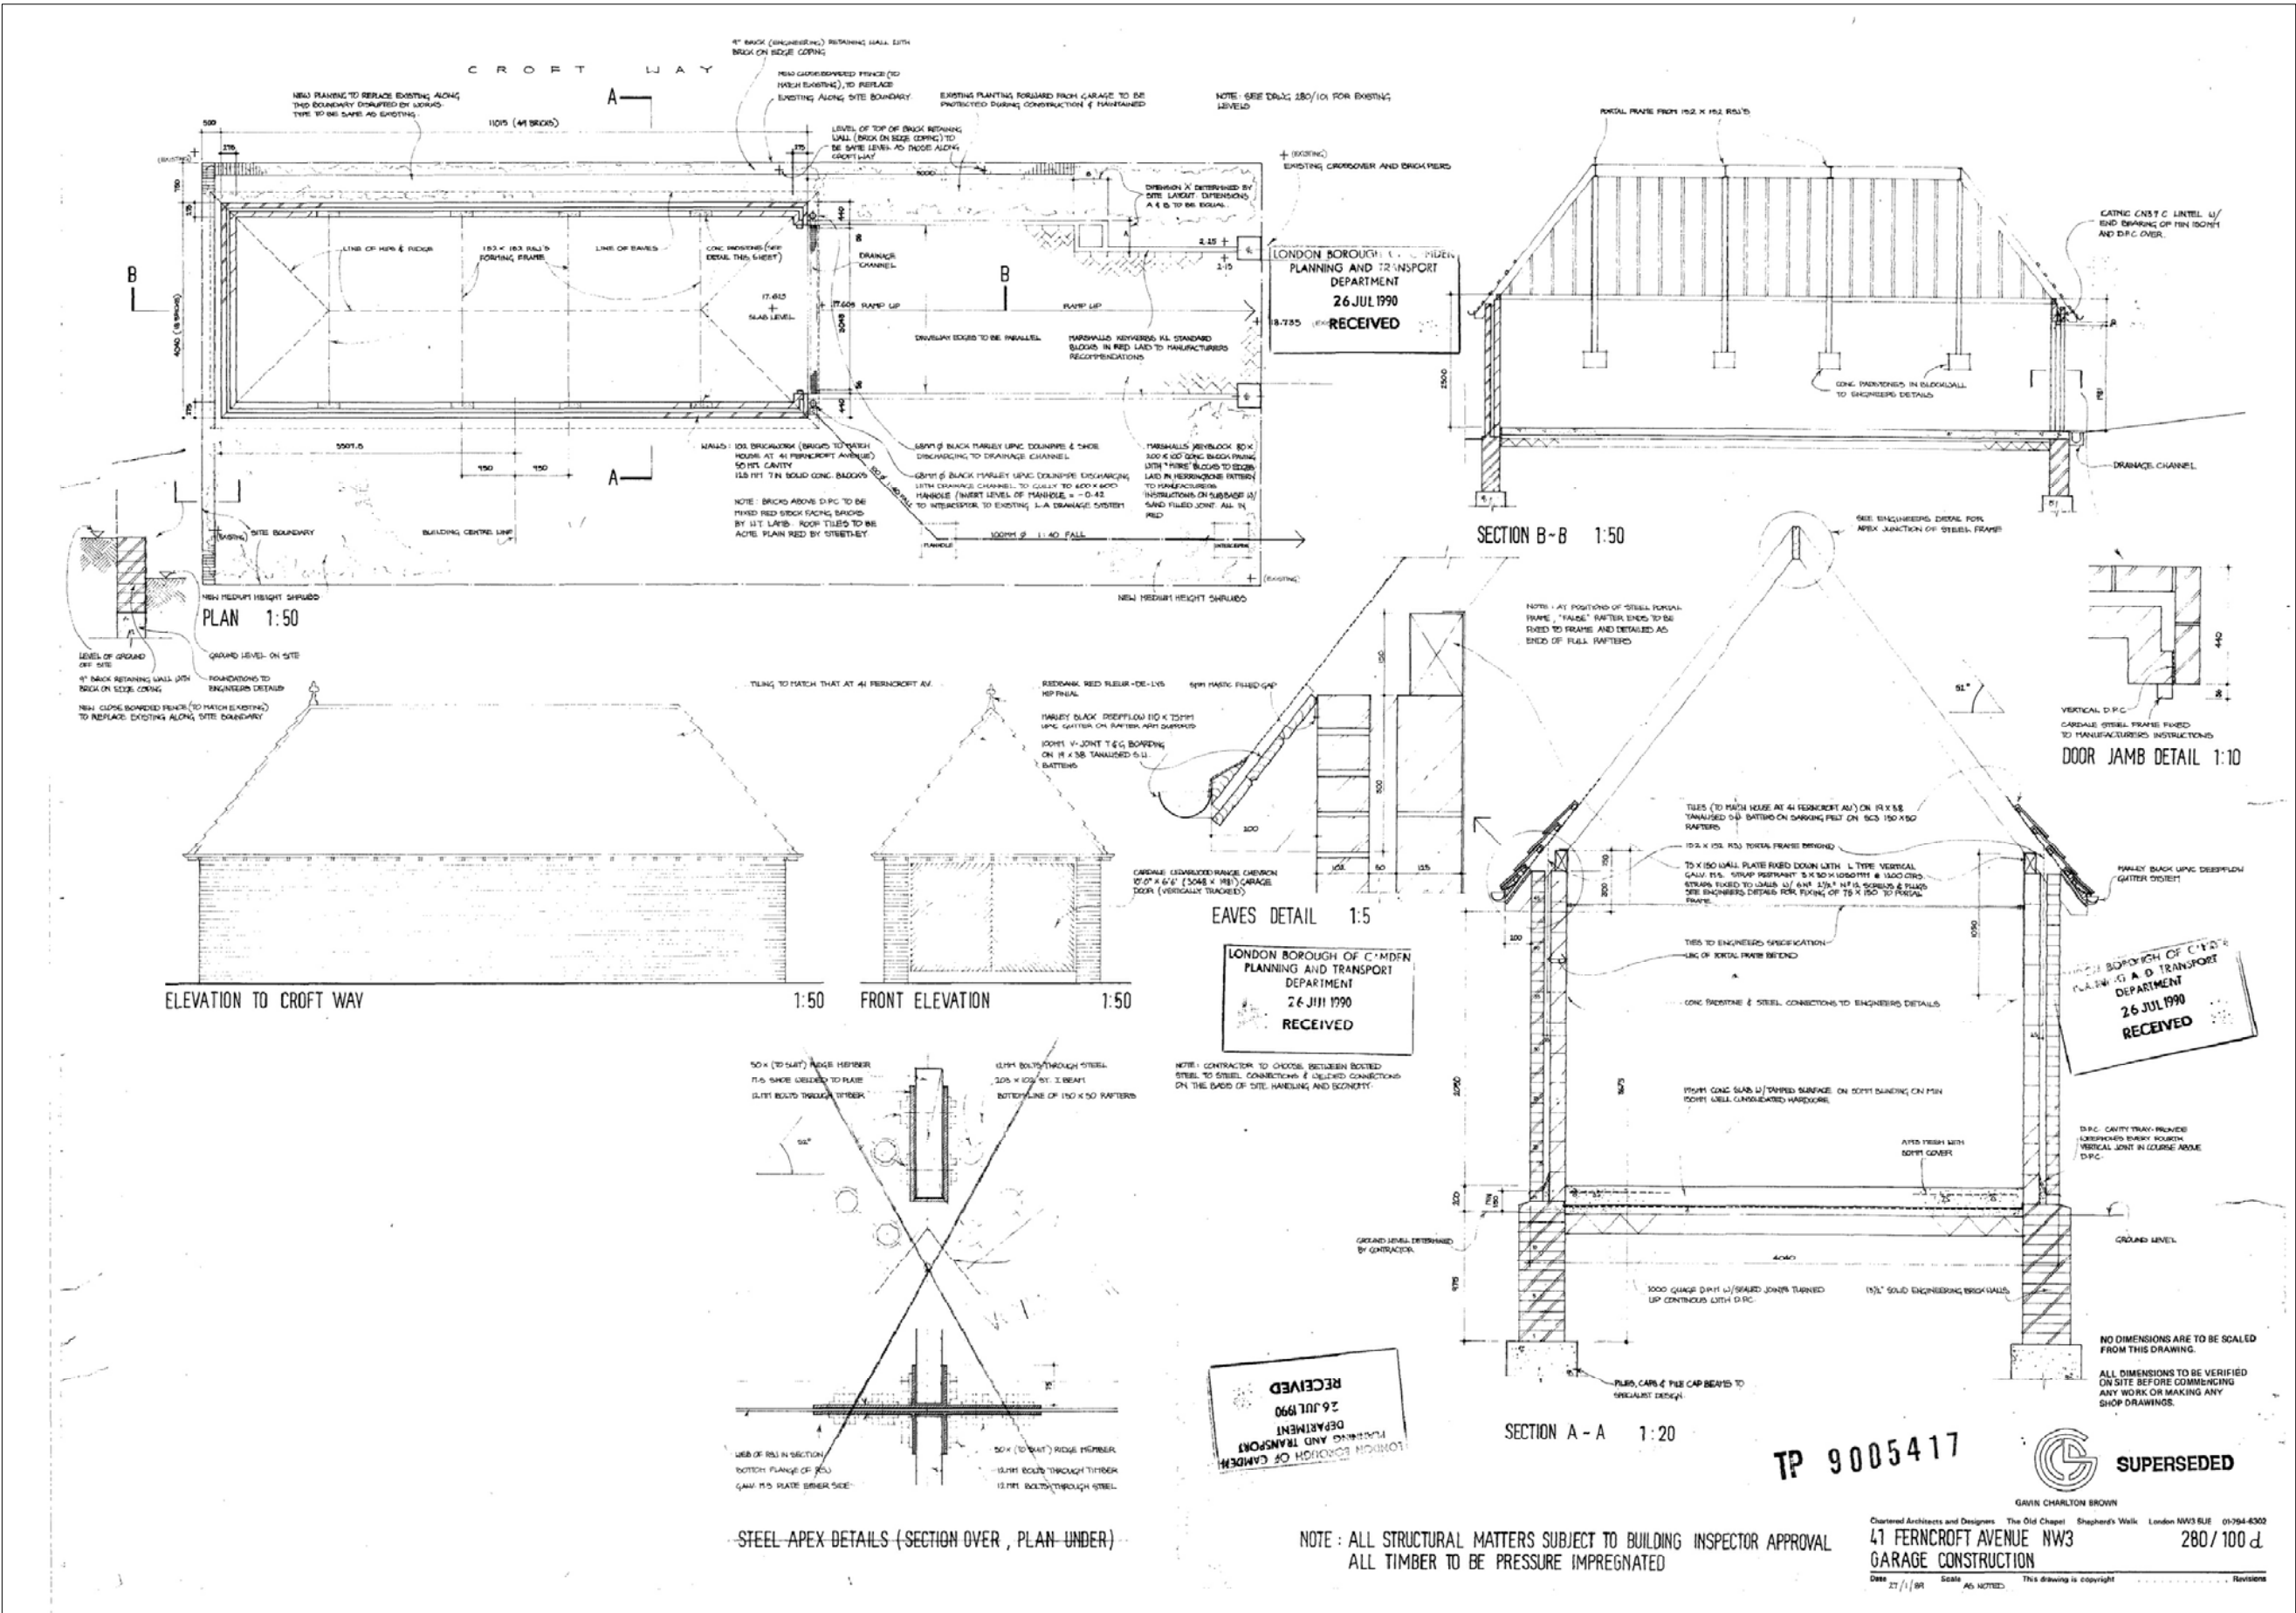

Previous revision drawing of approved proposal to build the existing garage