


Size ratio 1:60 (cm)

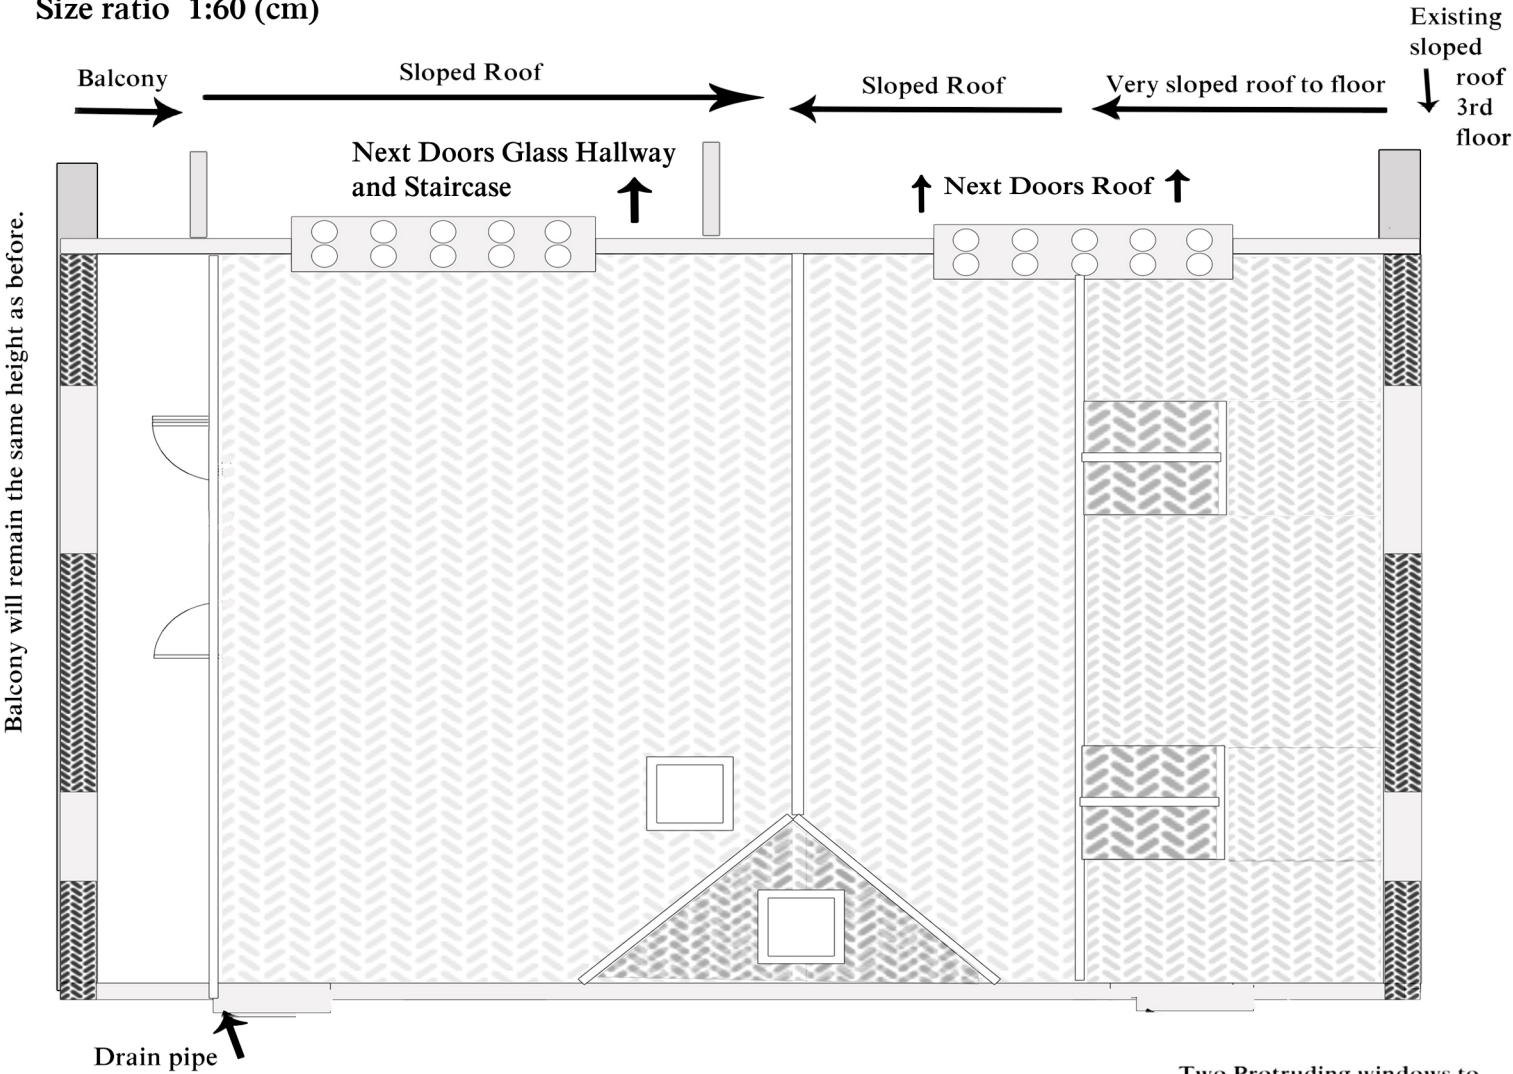

Drawing 3

Two Protruding windows to match that house

Fire Exit

