


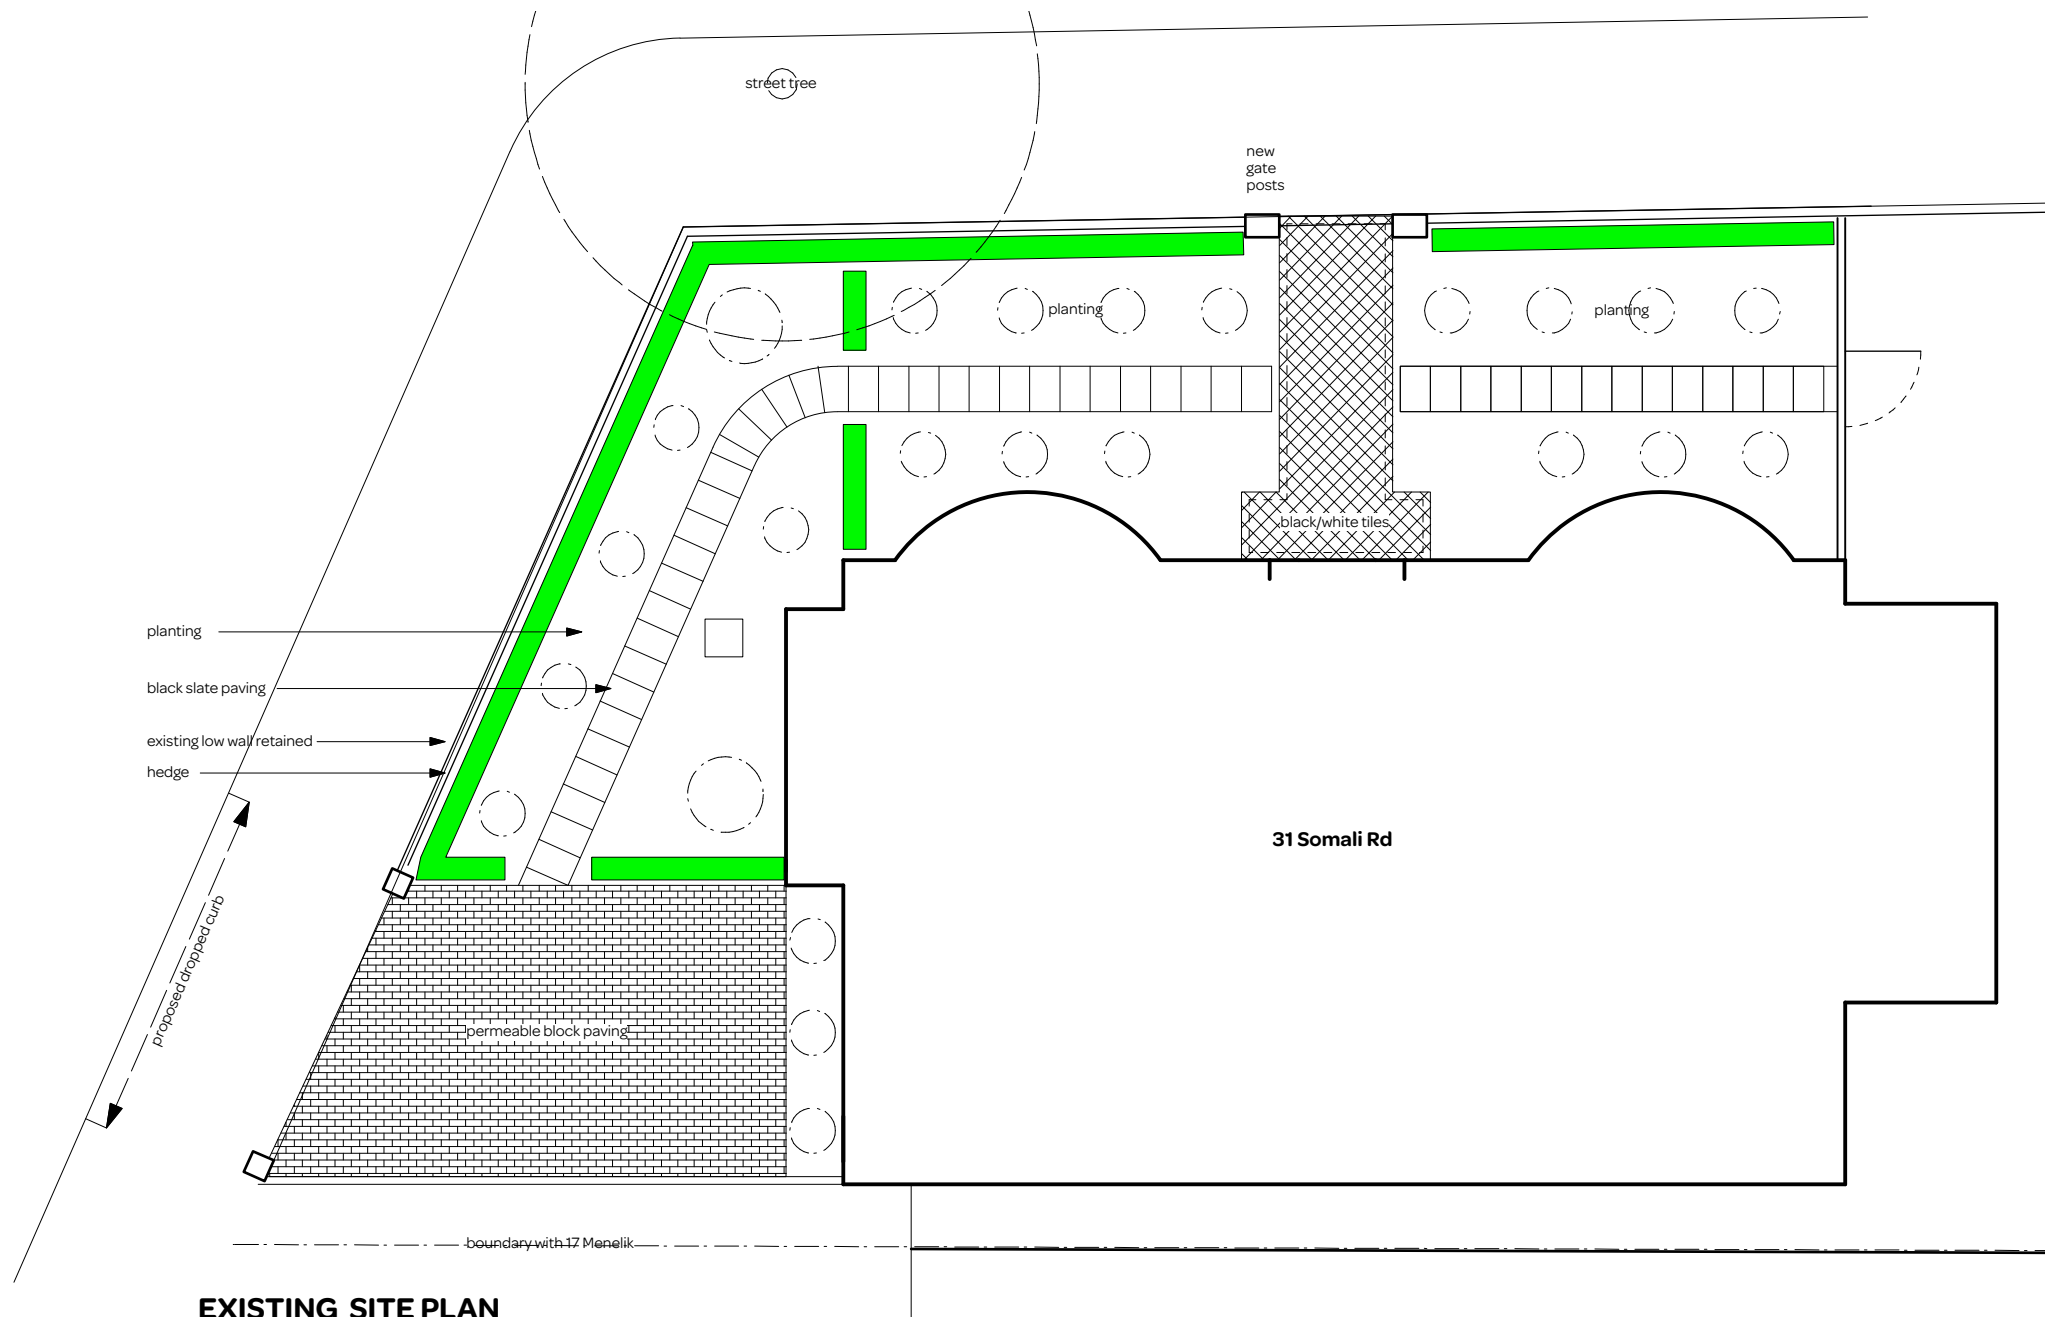

EXISTING SITE PLAN
31 SOMALI ROAD NW2 3RN
0908_SK-100 13.06.12 1:100@A3

