
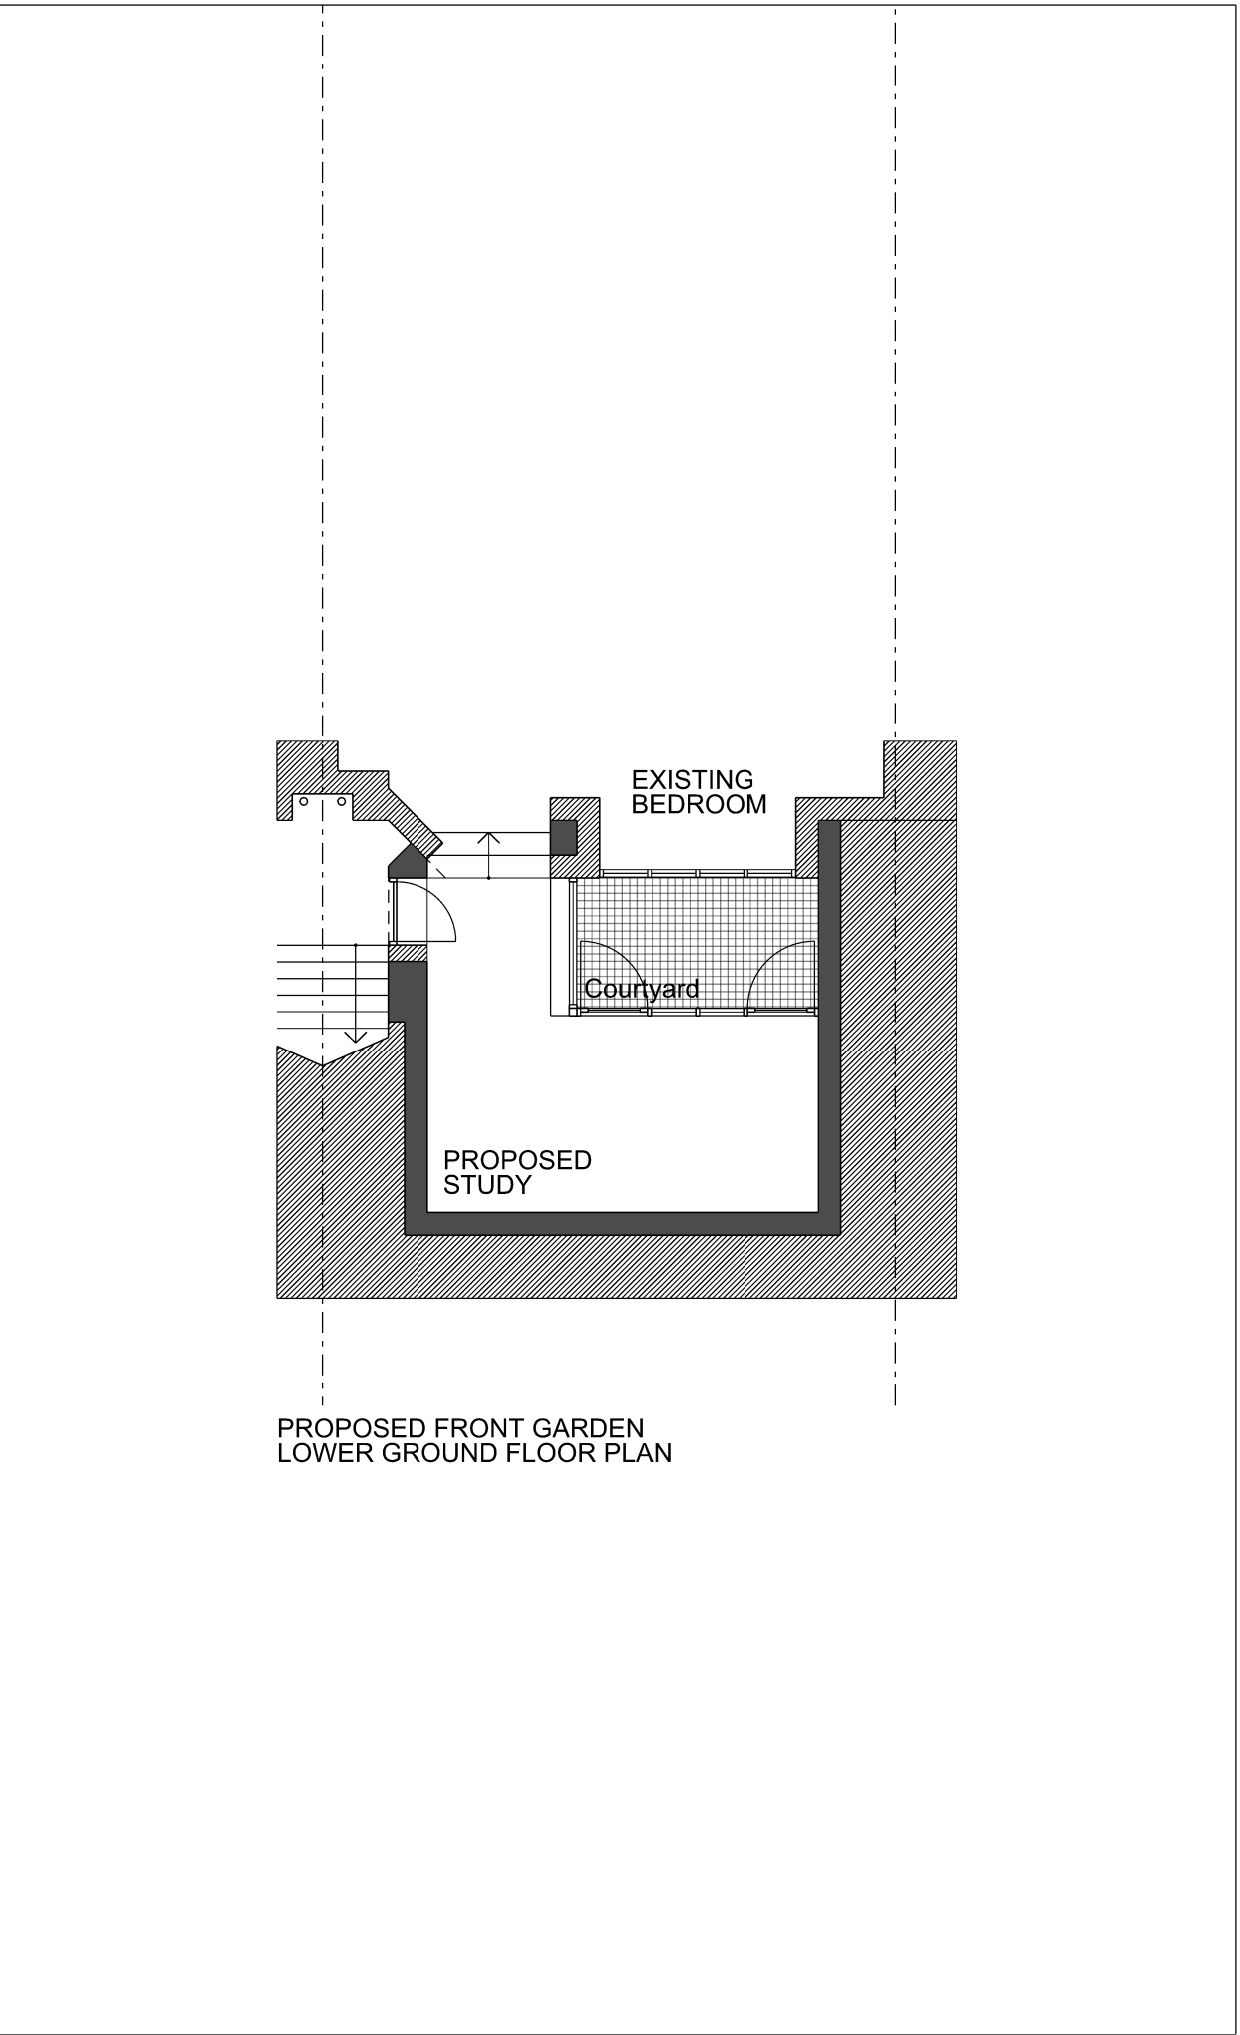
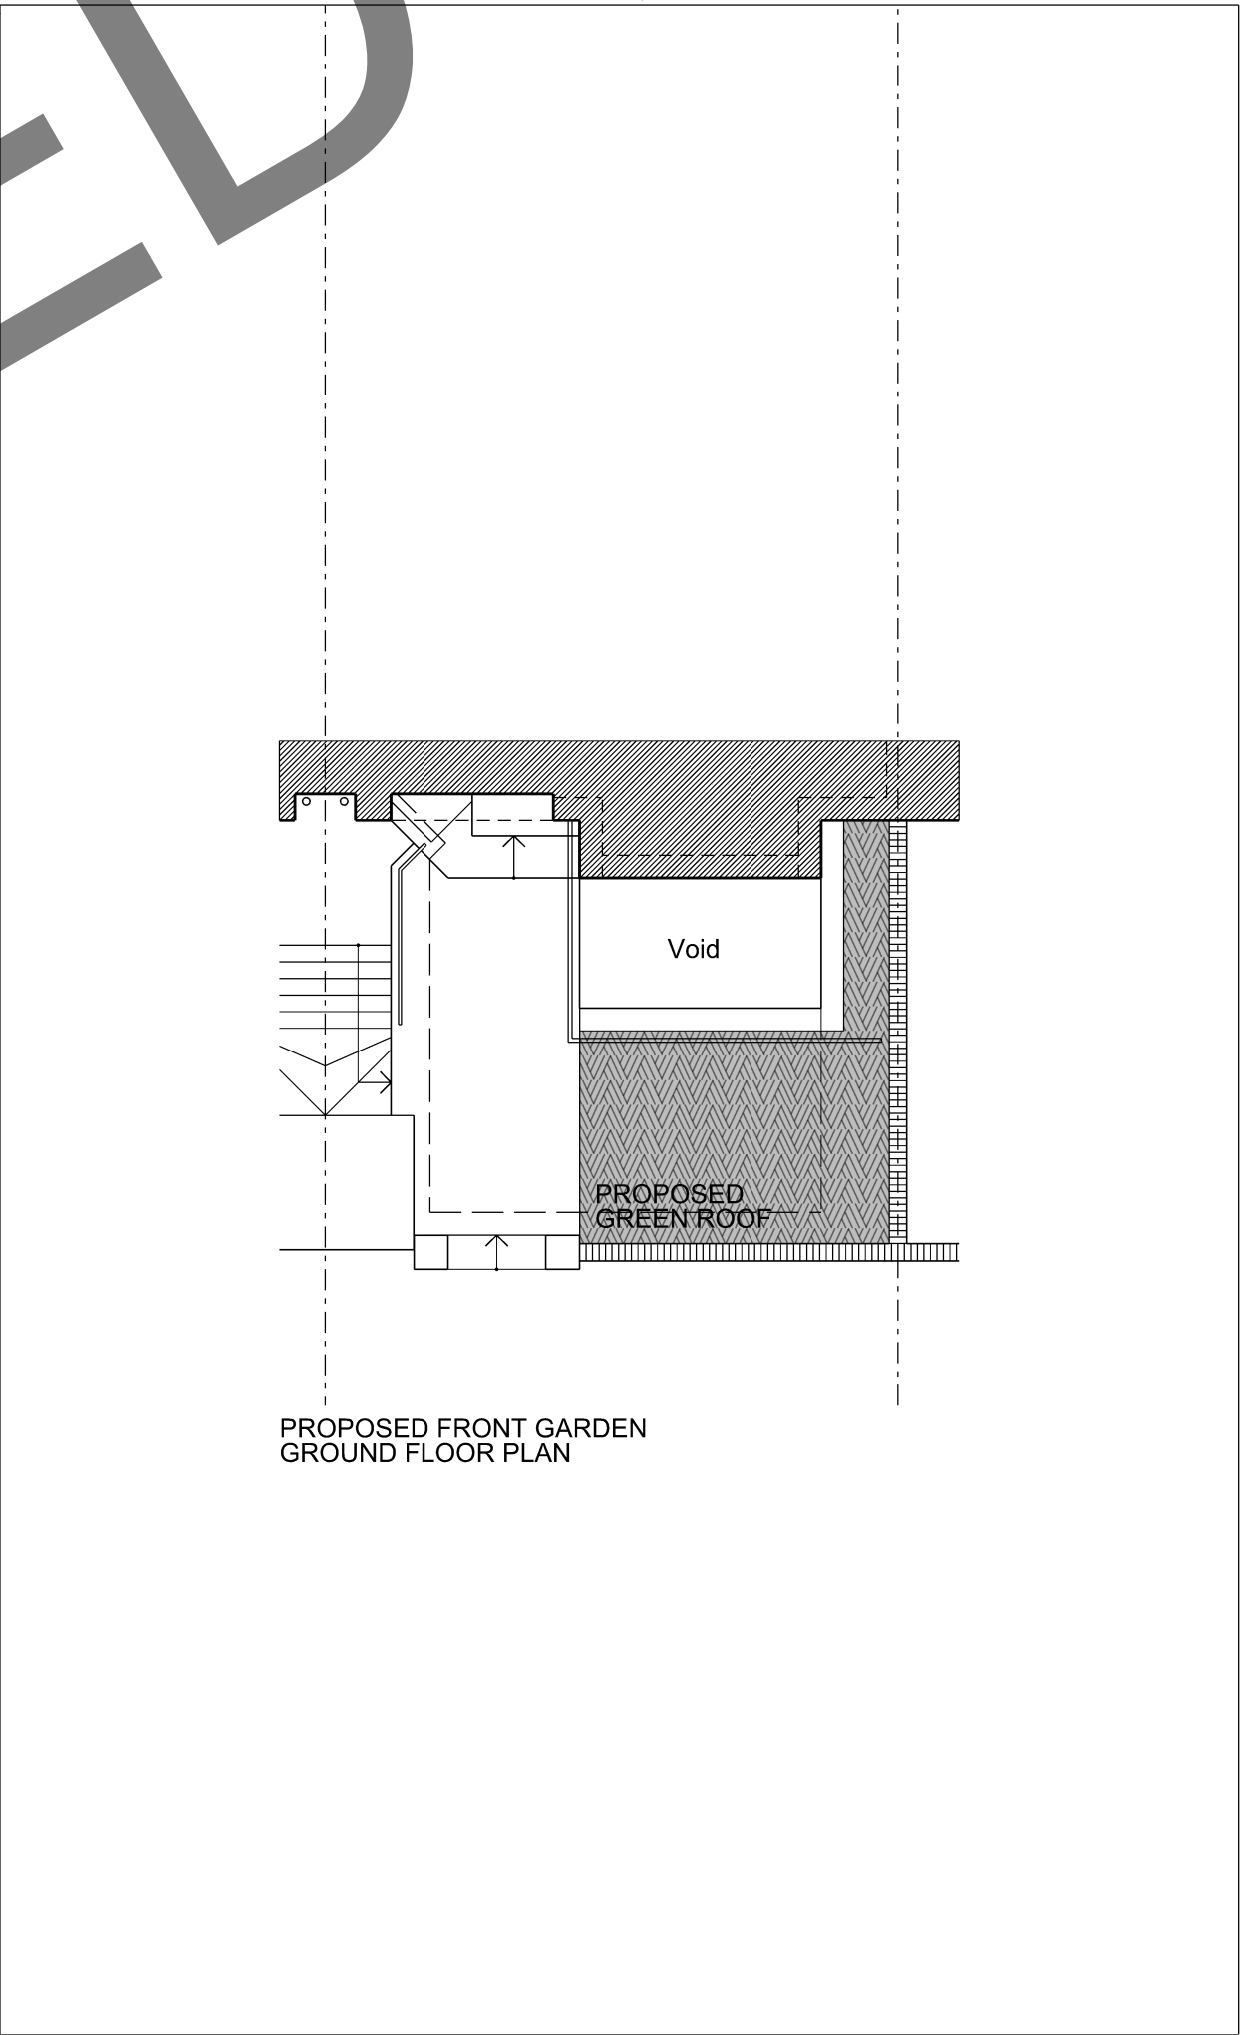
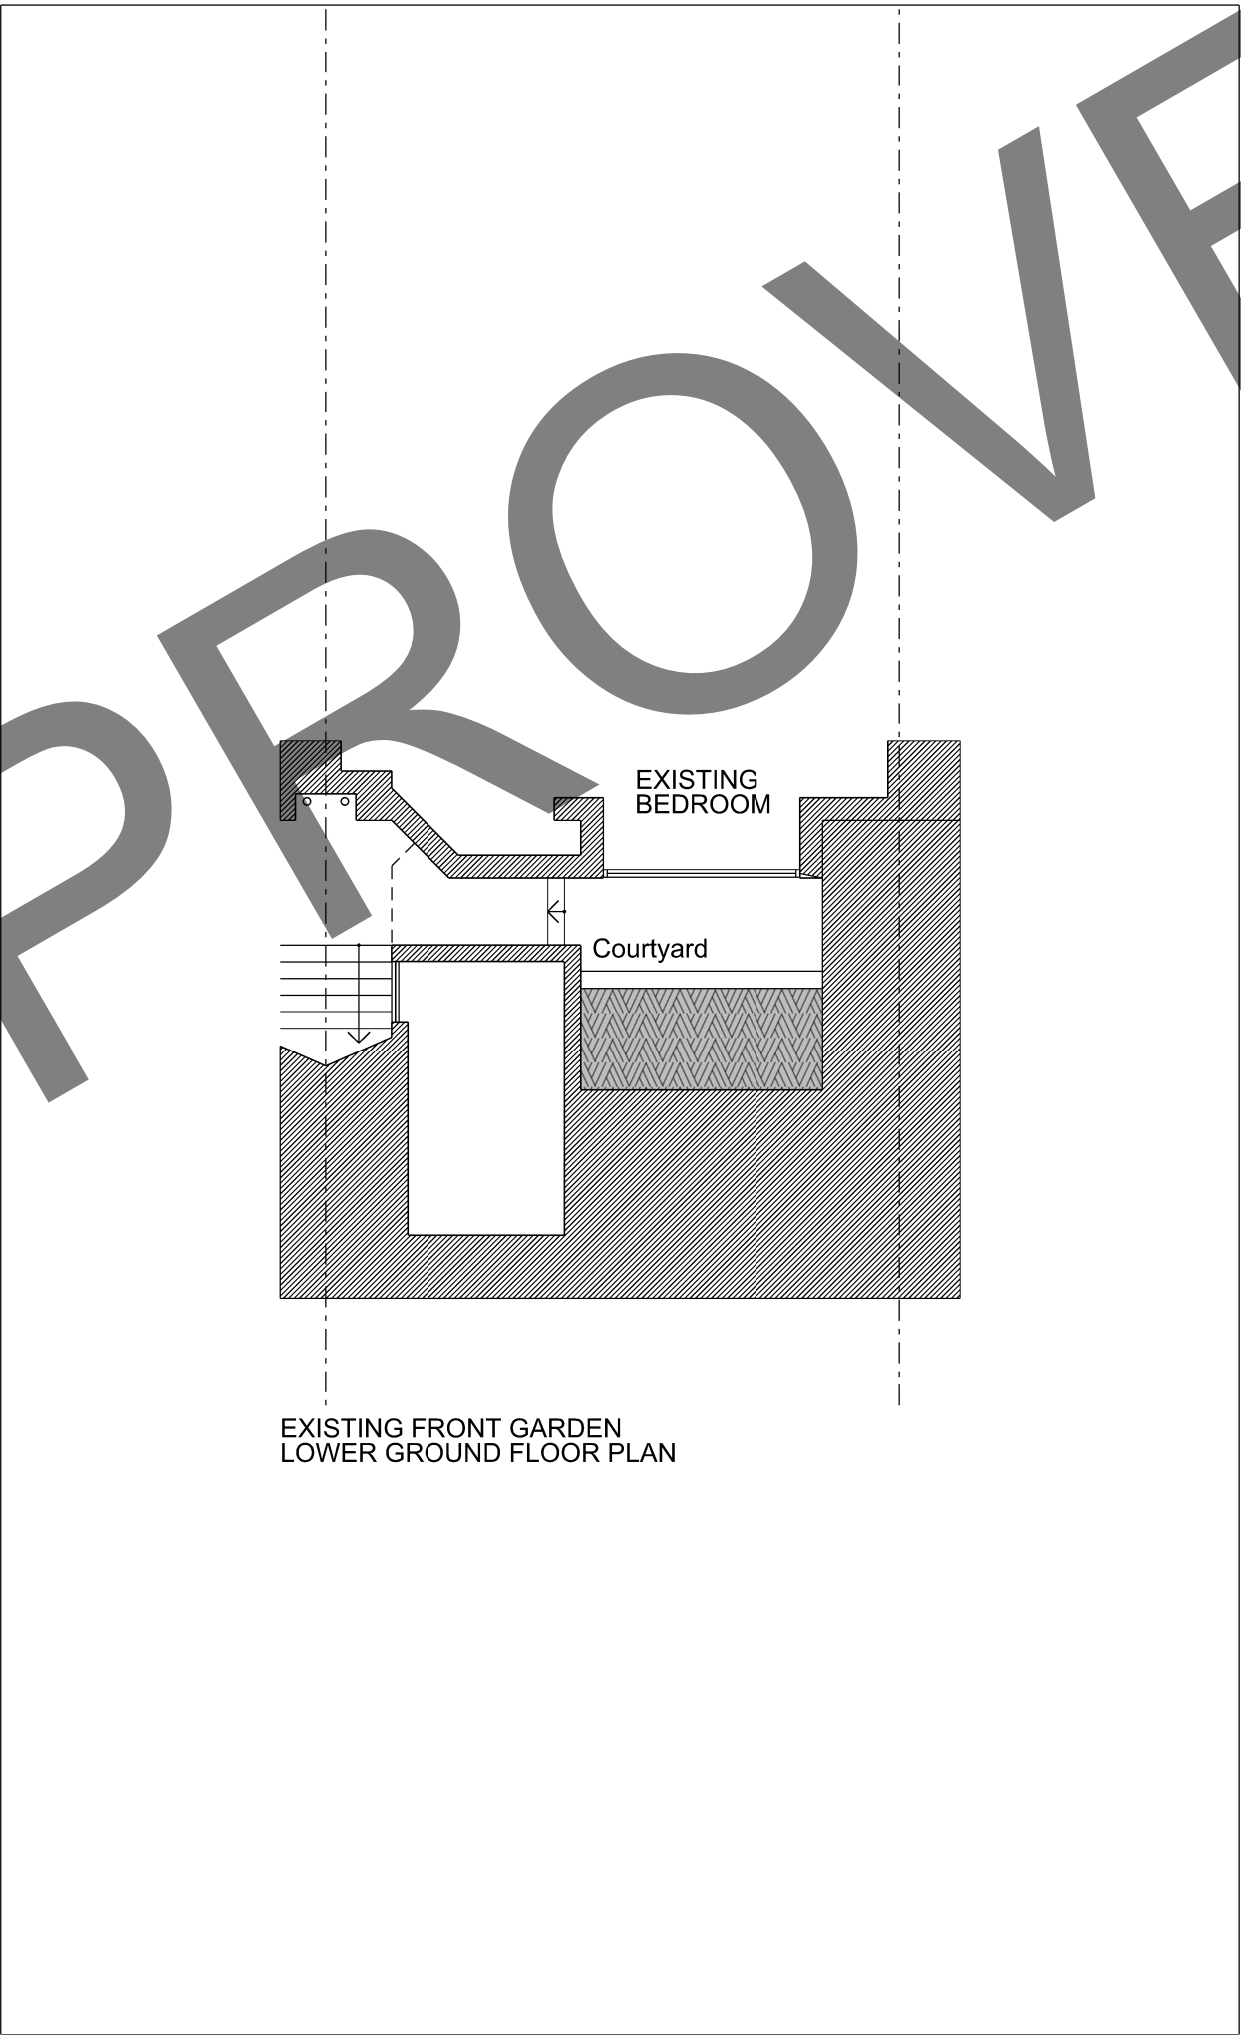
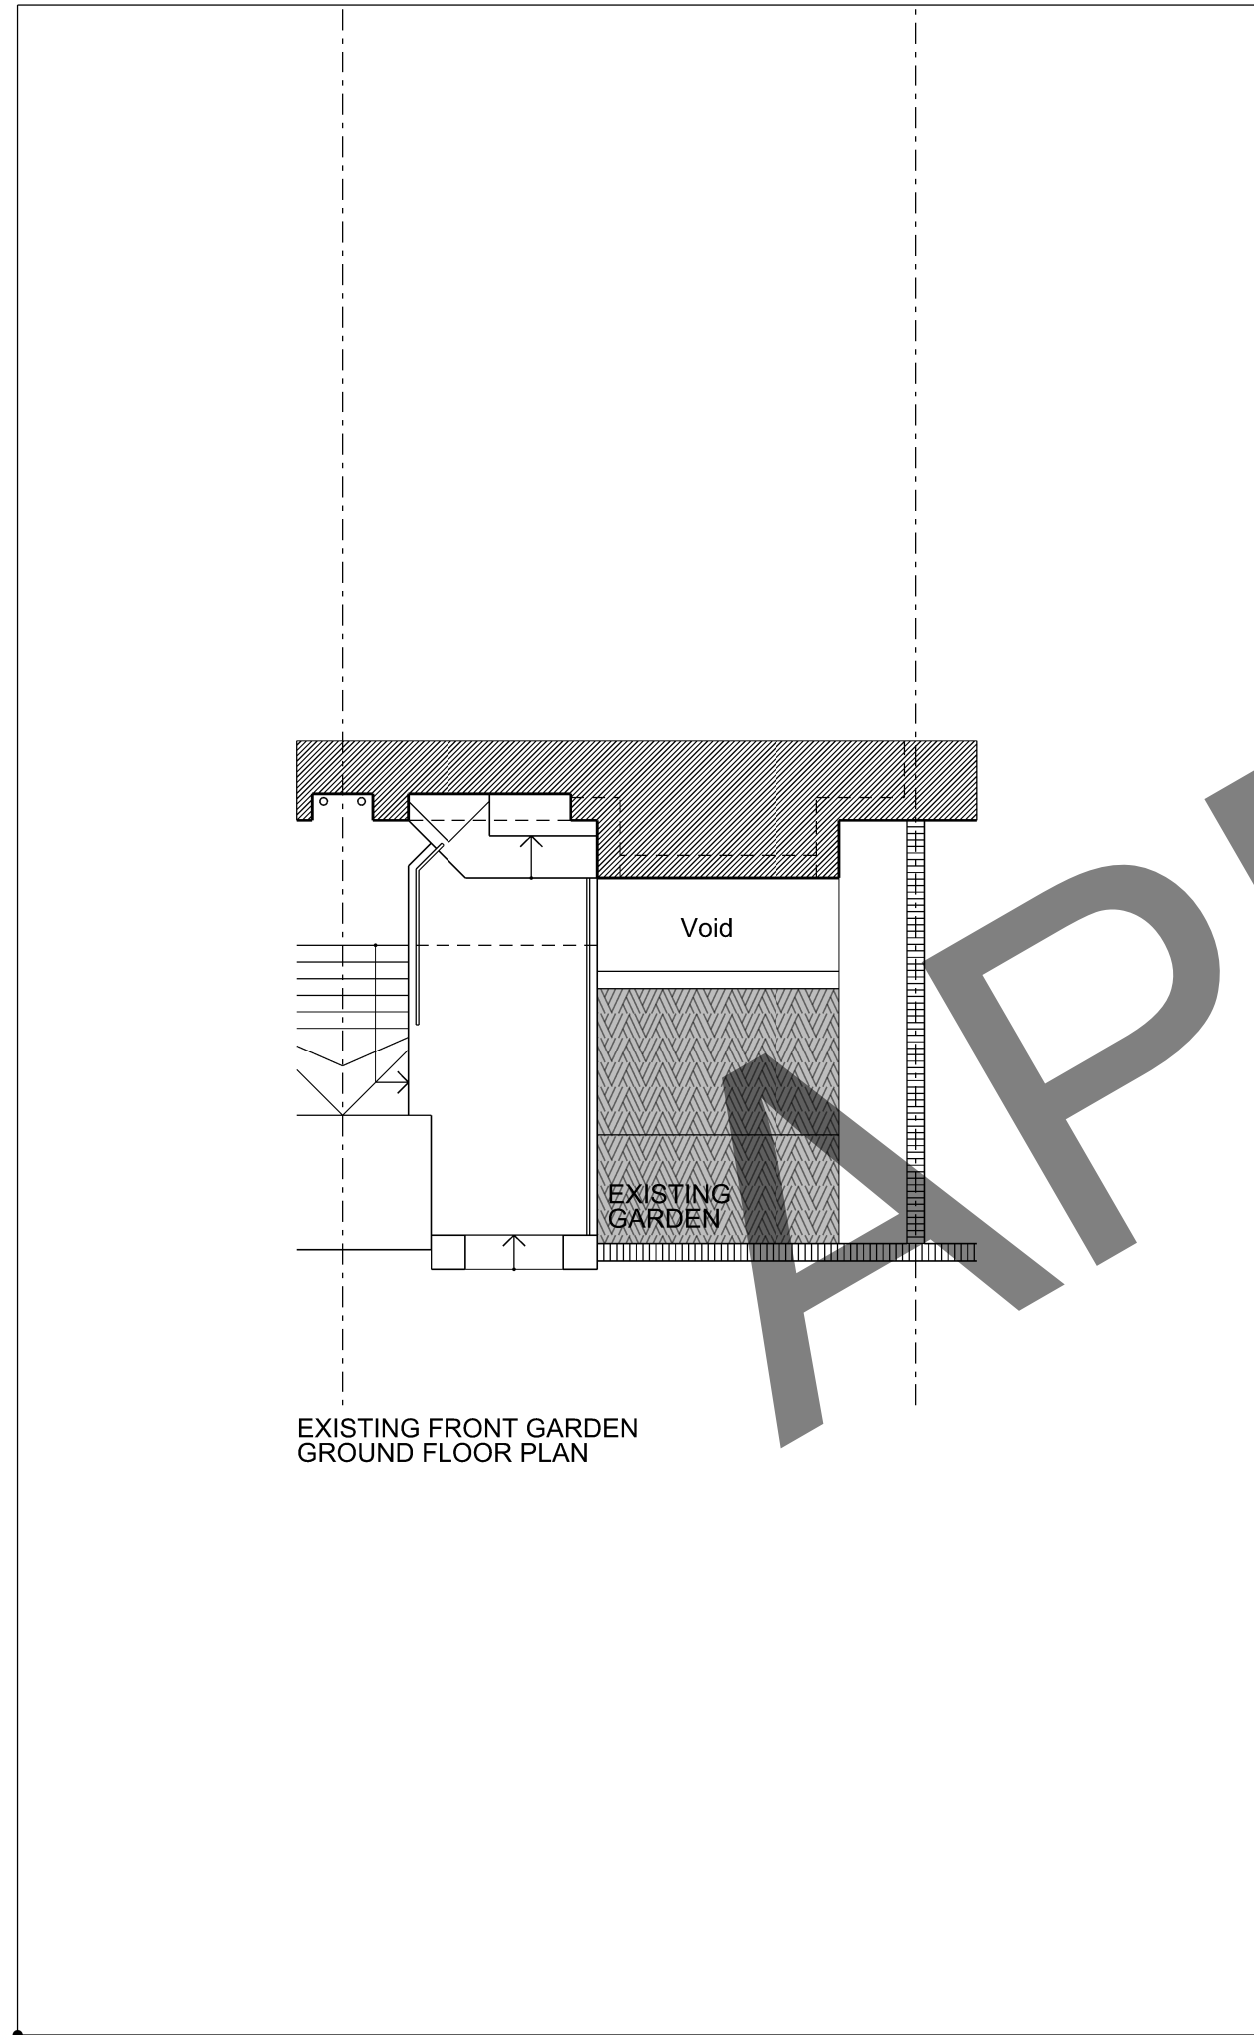
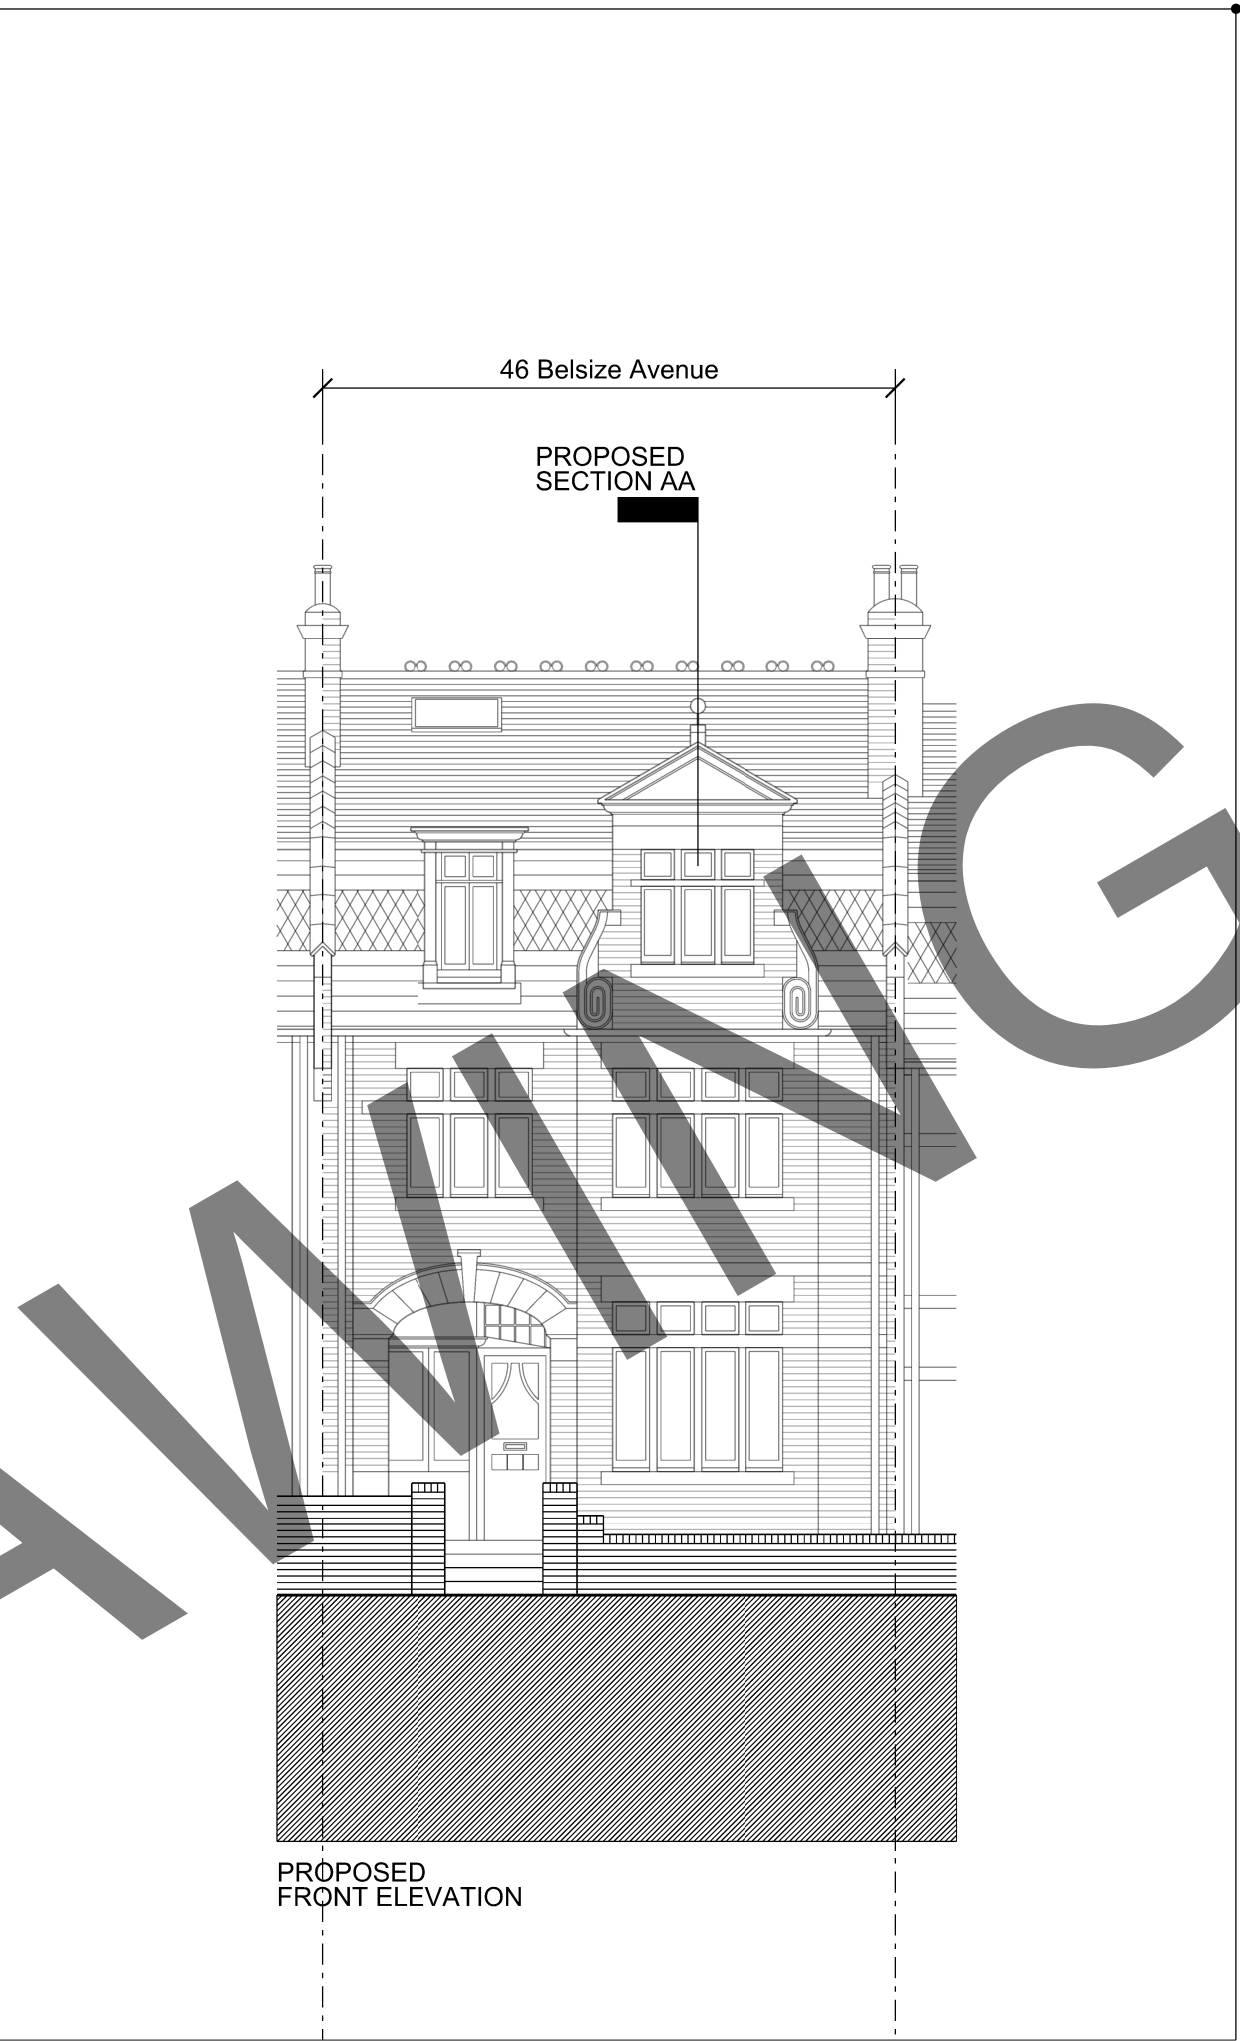
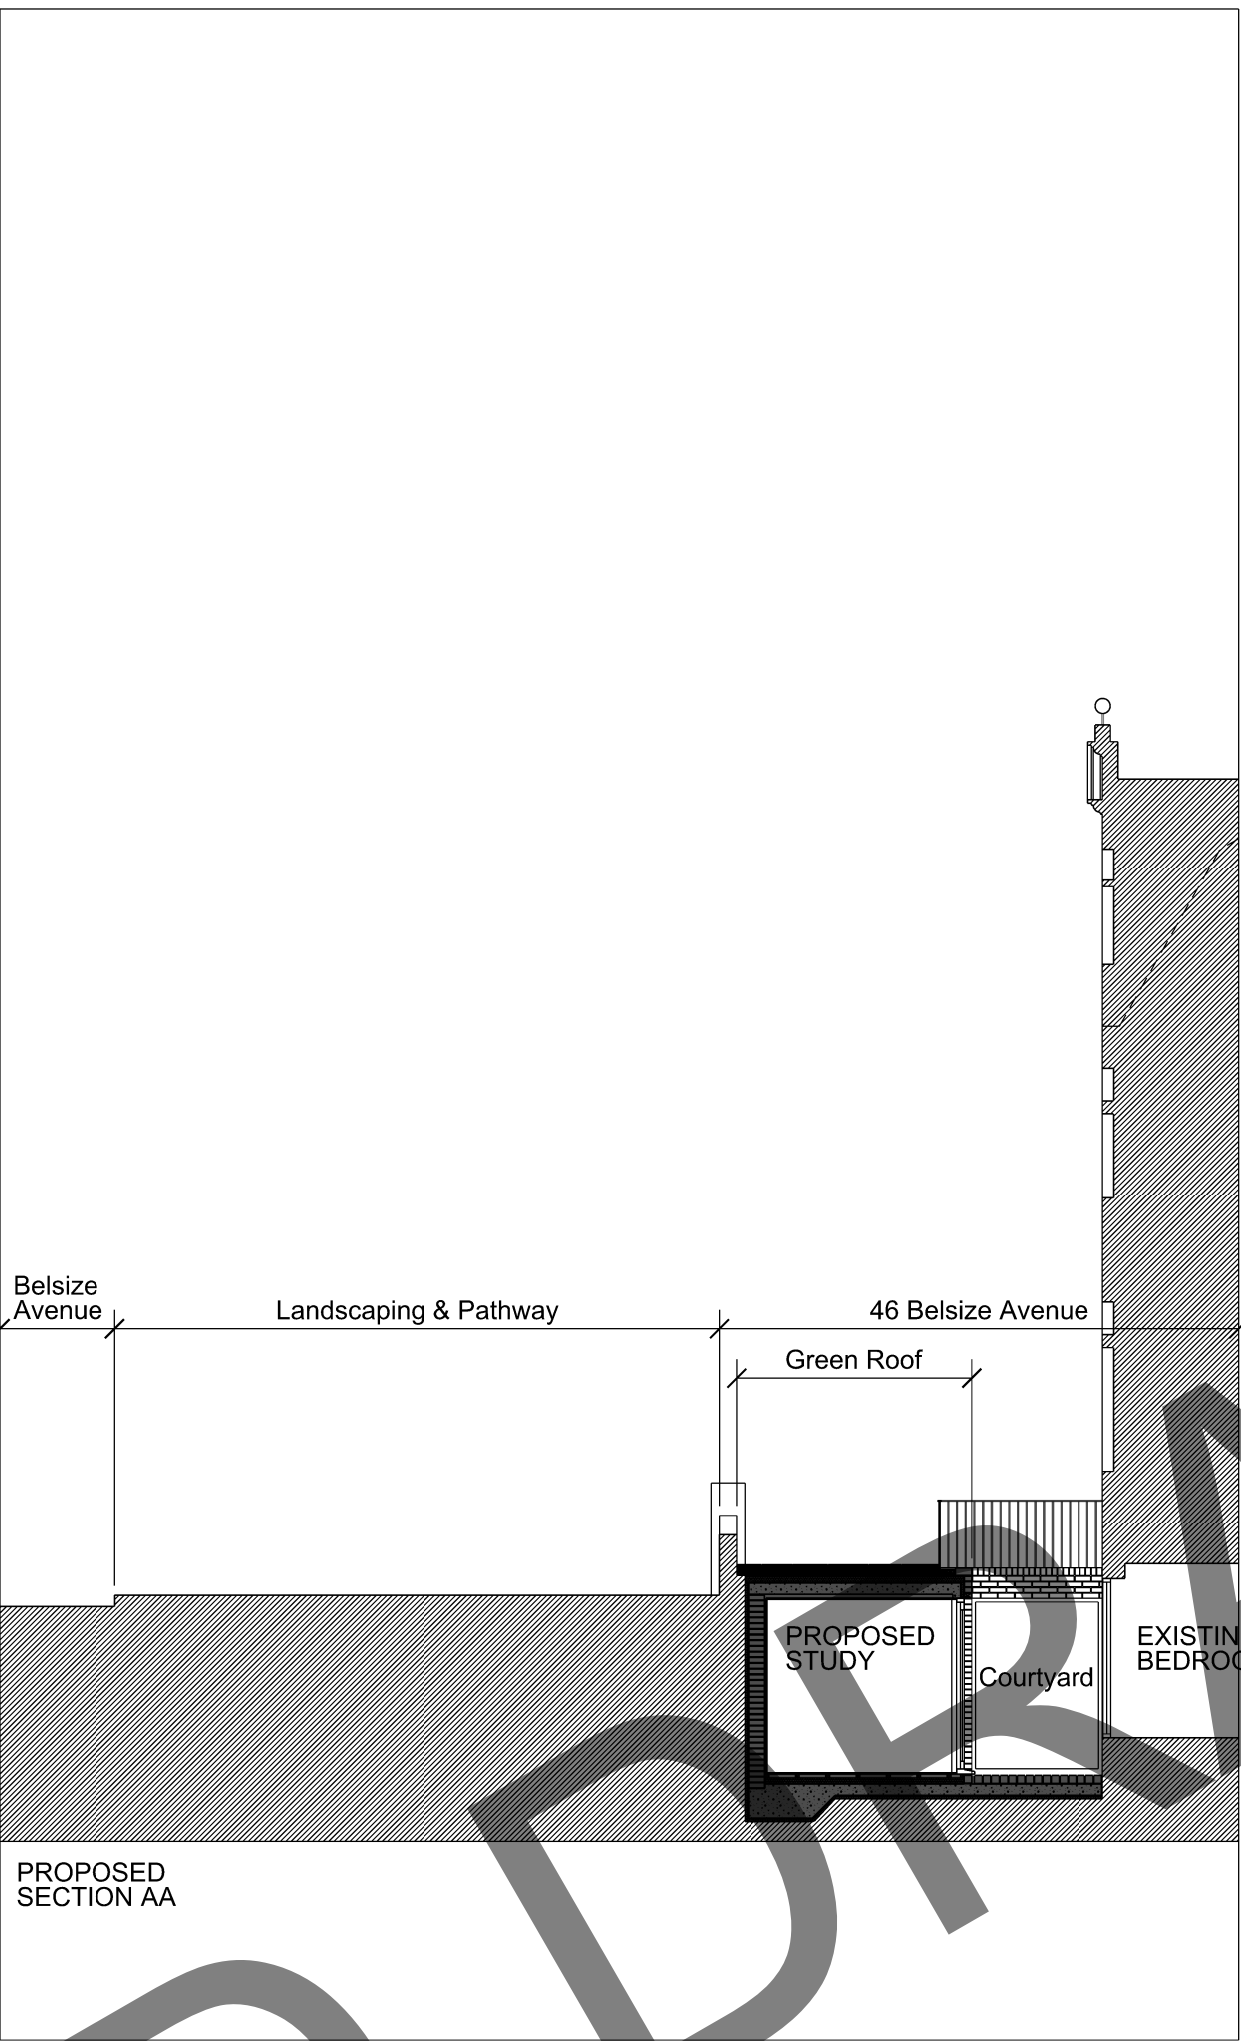
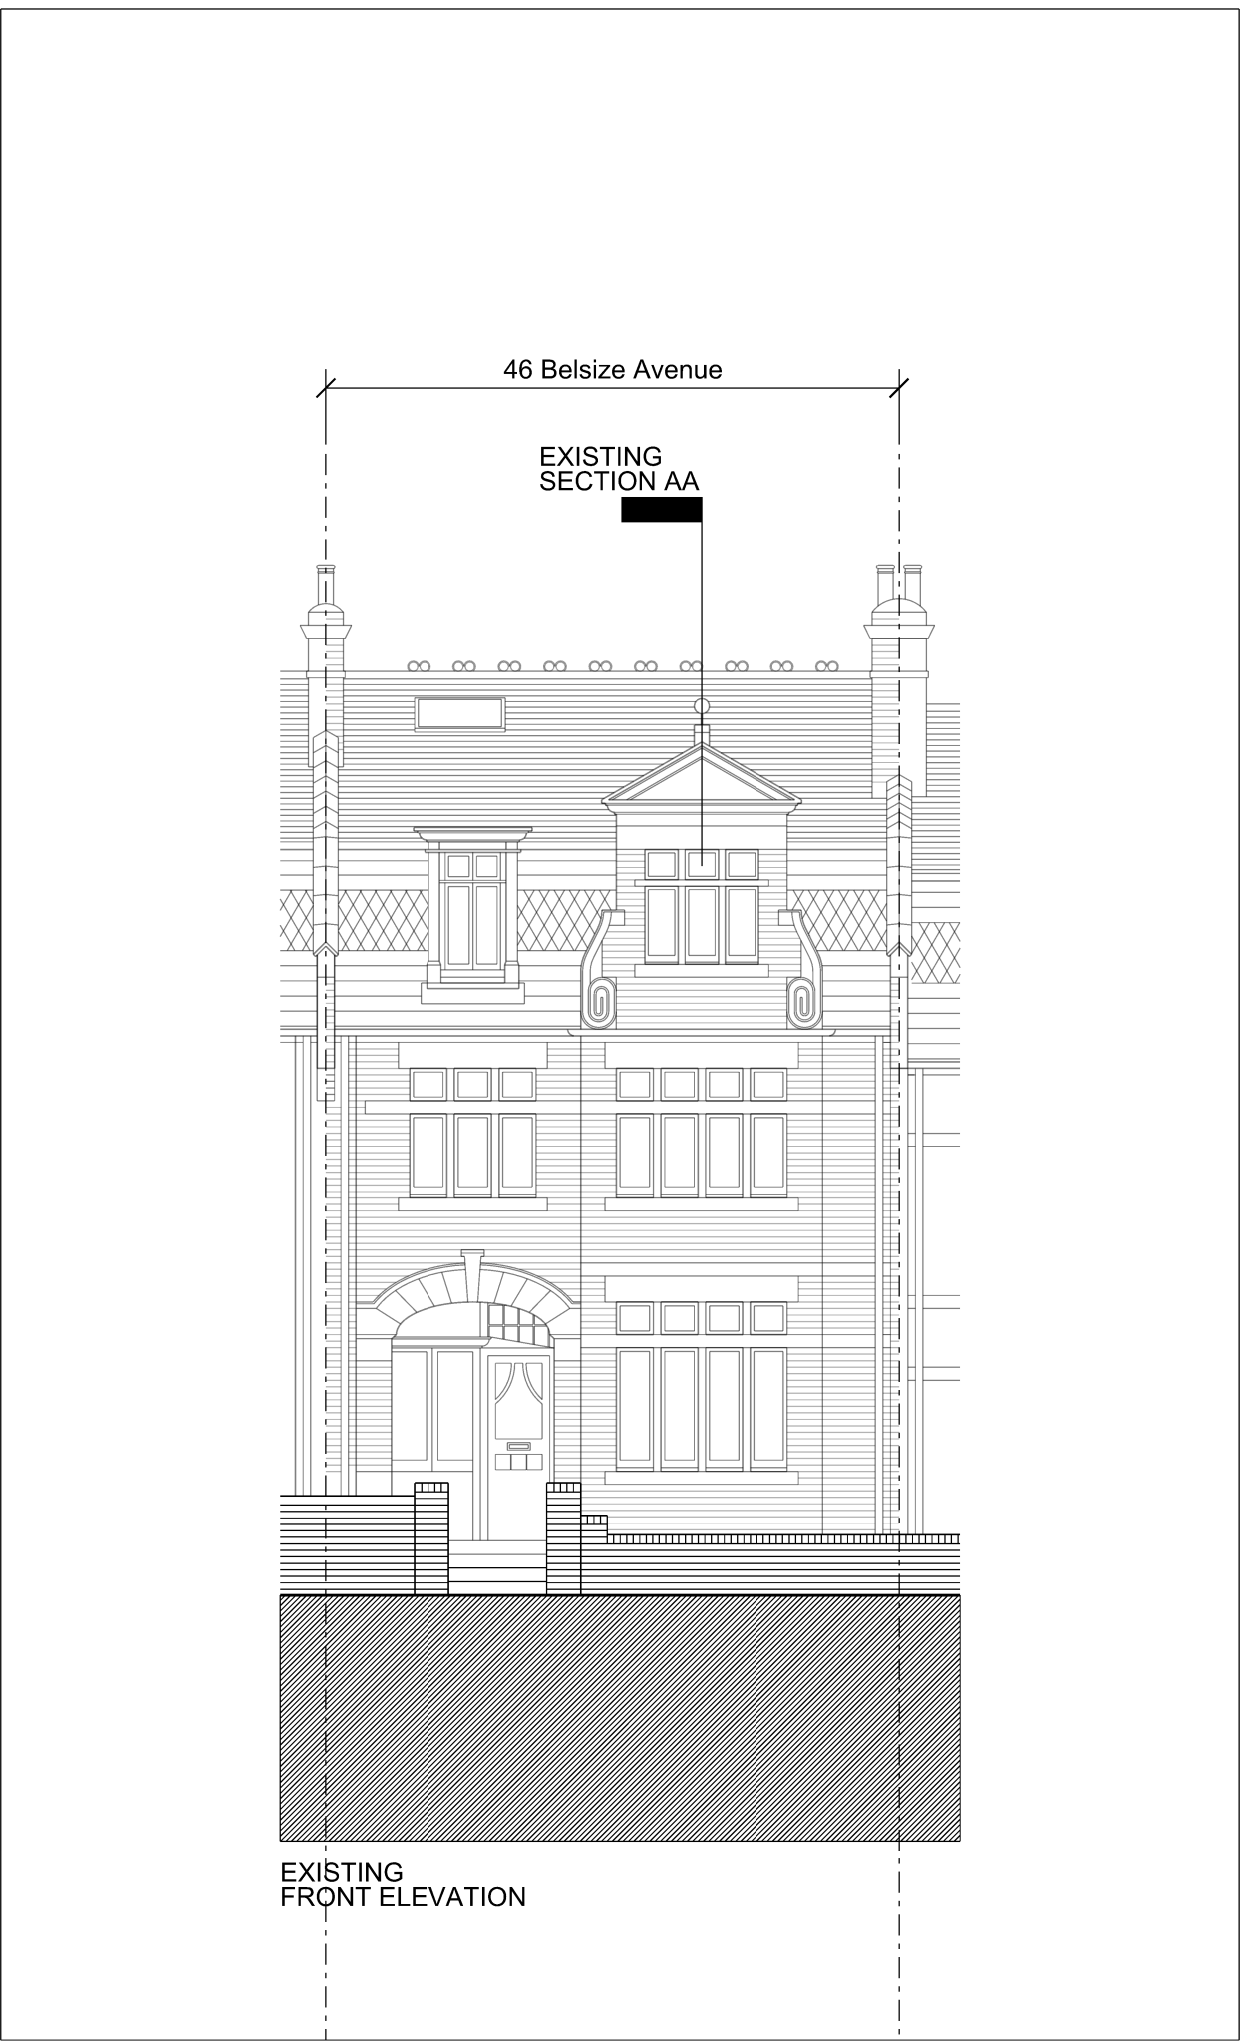


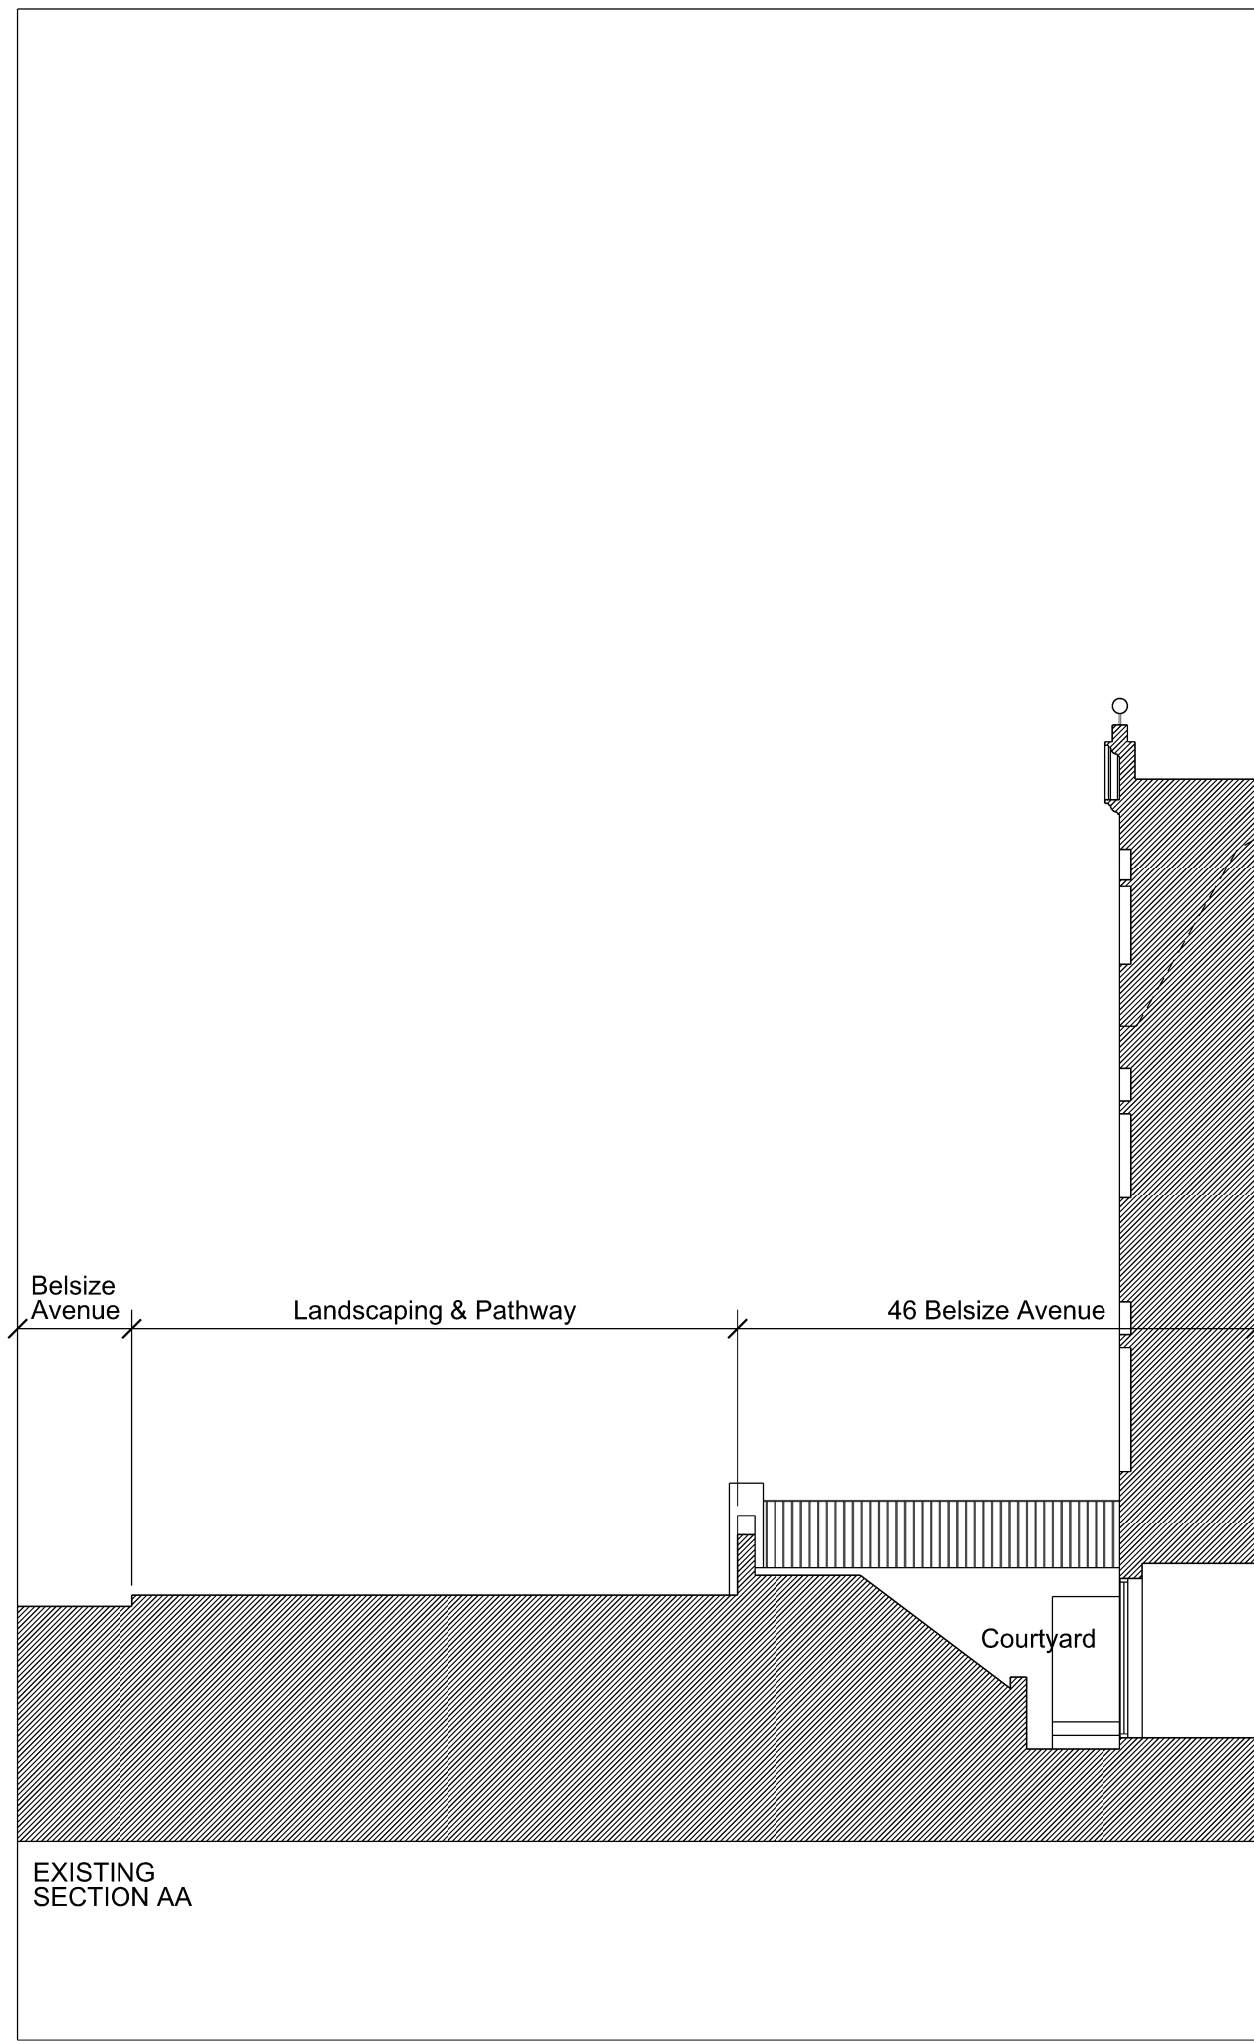

Rev	Amendment	Date
Key Plan		

FOR PLANNING

Client

Mr. Jonathan Putzman

Project

46 Belsize Avenue London NW3 4AE

Drawing Title
Proposed & Existing
Plans, Sections &
Elevations

Drawn By	Checked By	Scale	Date
		1:100 @ A1	Jan 11

Drawing No	Revision
1064/P/100/002	

GROVES NATCHEVA ARCHITECTS
6 Kensington Court, New
London
W8 5DR

Tel 020 7837 7772
Fax 020 7837 4838