



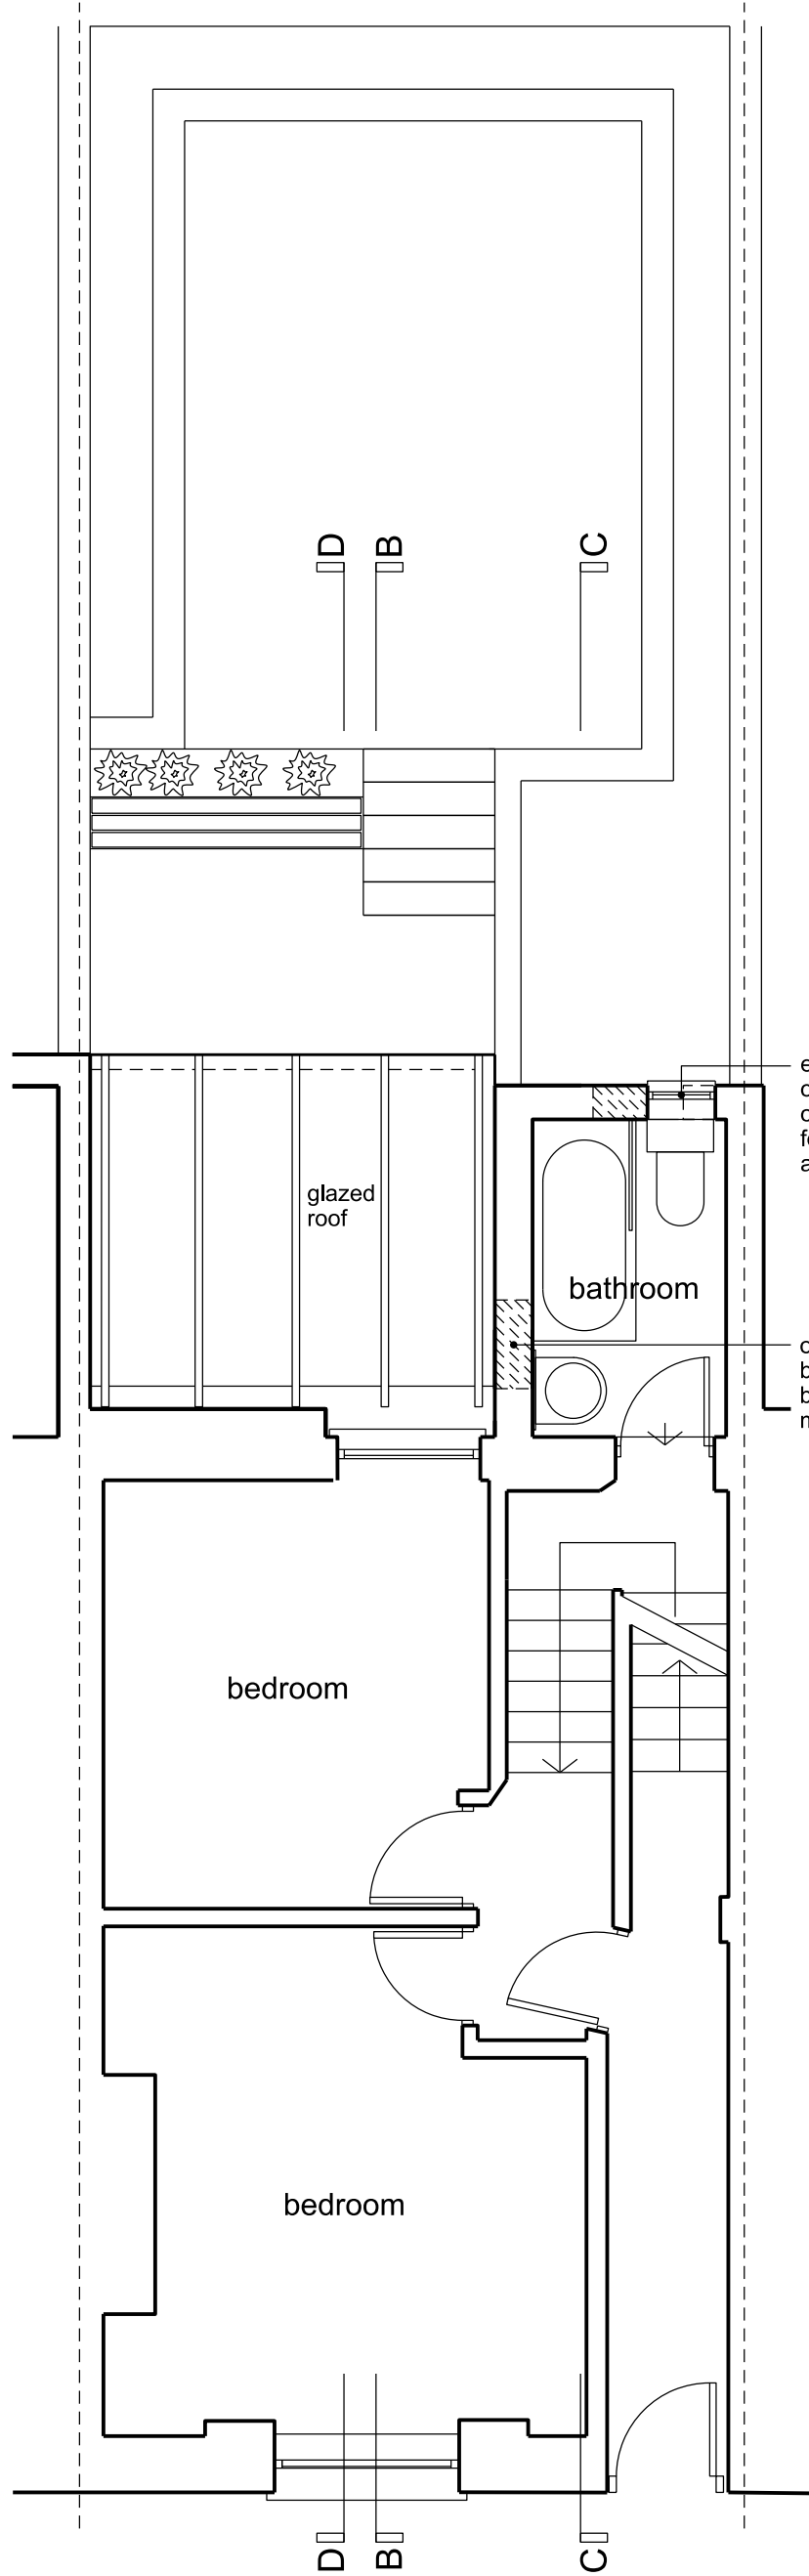

Upper Ground Floor - Proposed

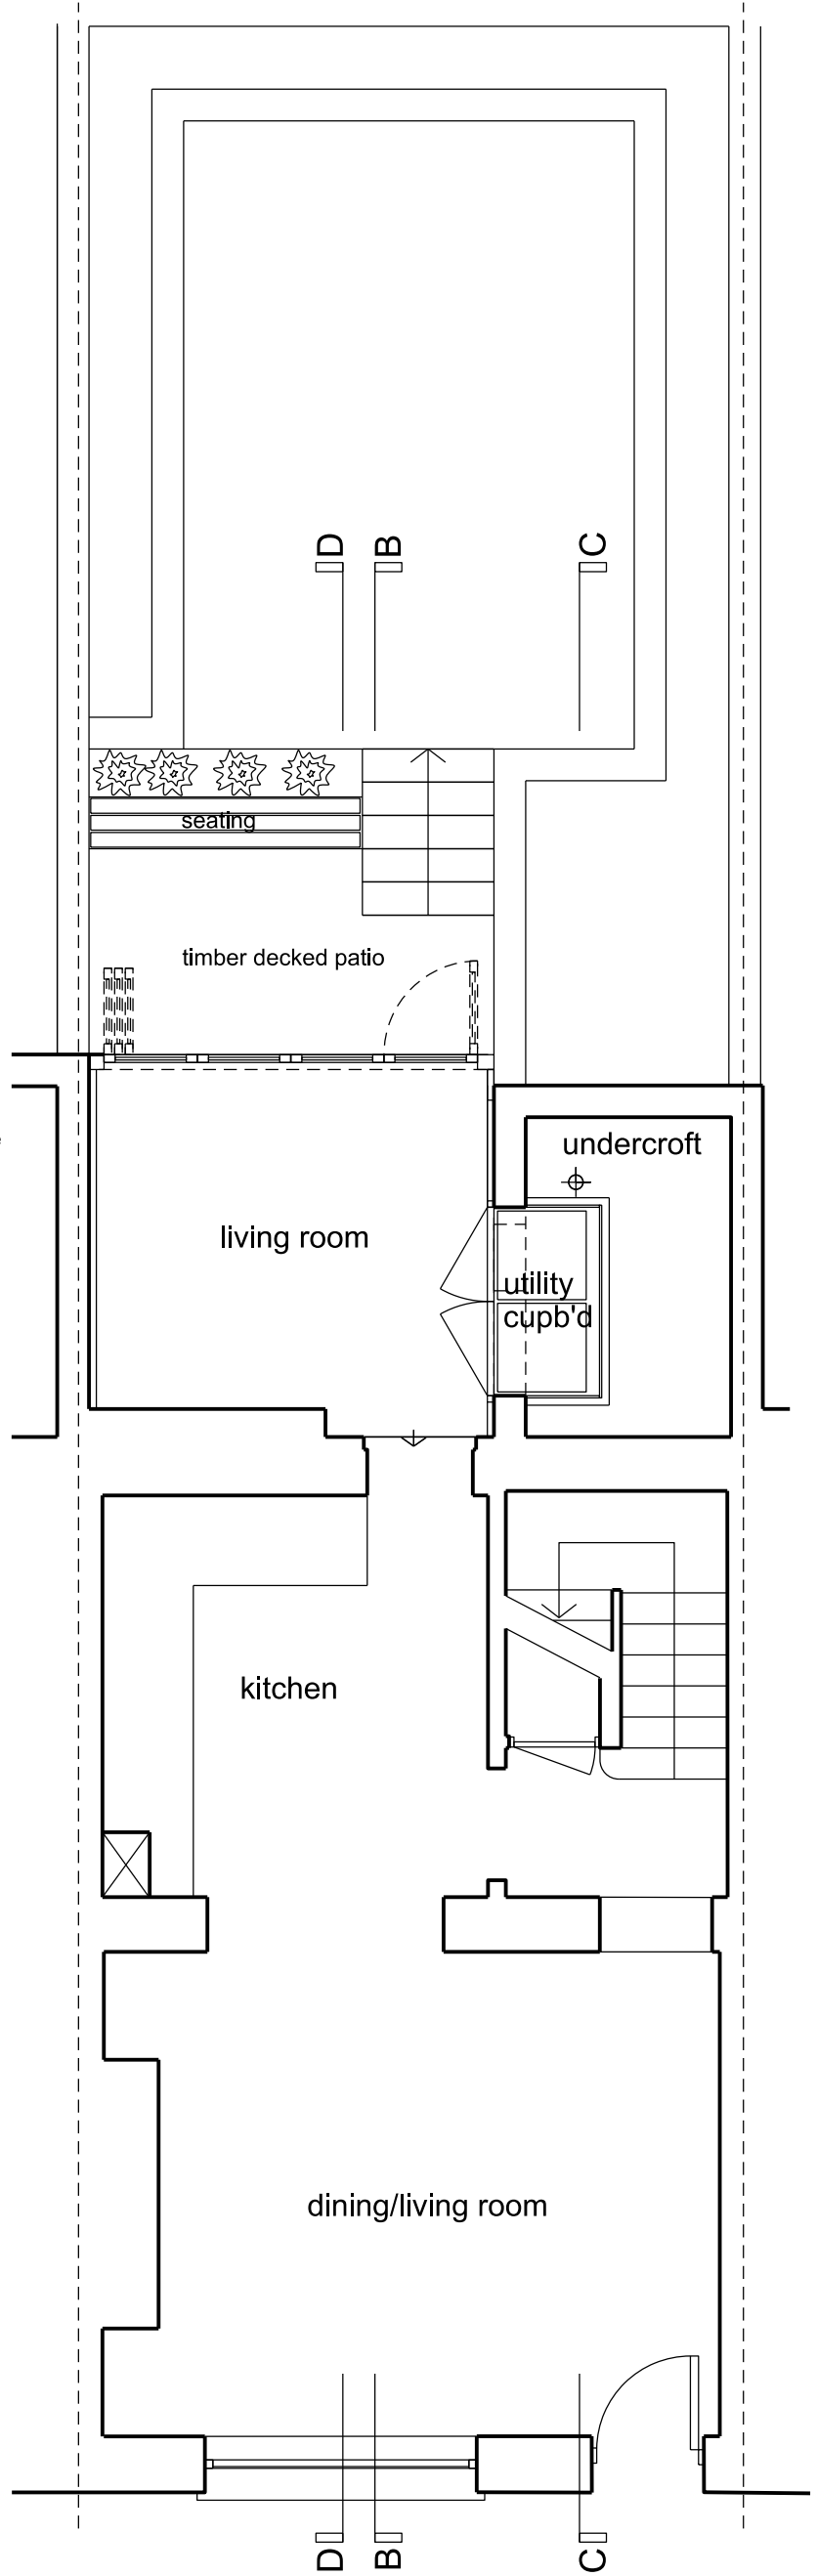

Lower Ground Floor - Proposed

First issue 22.04.12  
 Rev A 12.06.12  
 Proposed living room reduced in depth.  
 Proposed new wc omitted.

50a Georgiana Street NW1

Drawing 03 rev A  
 Proposed Plans  
 Scale 1:50 @ A3