


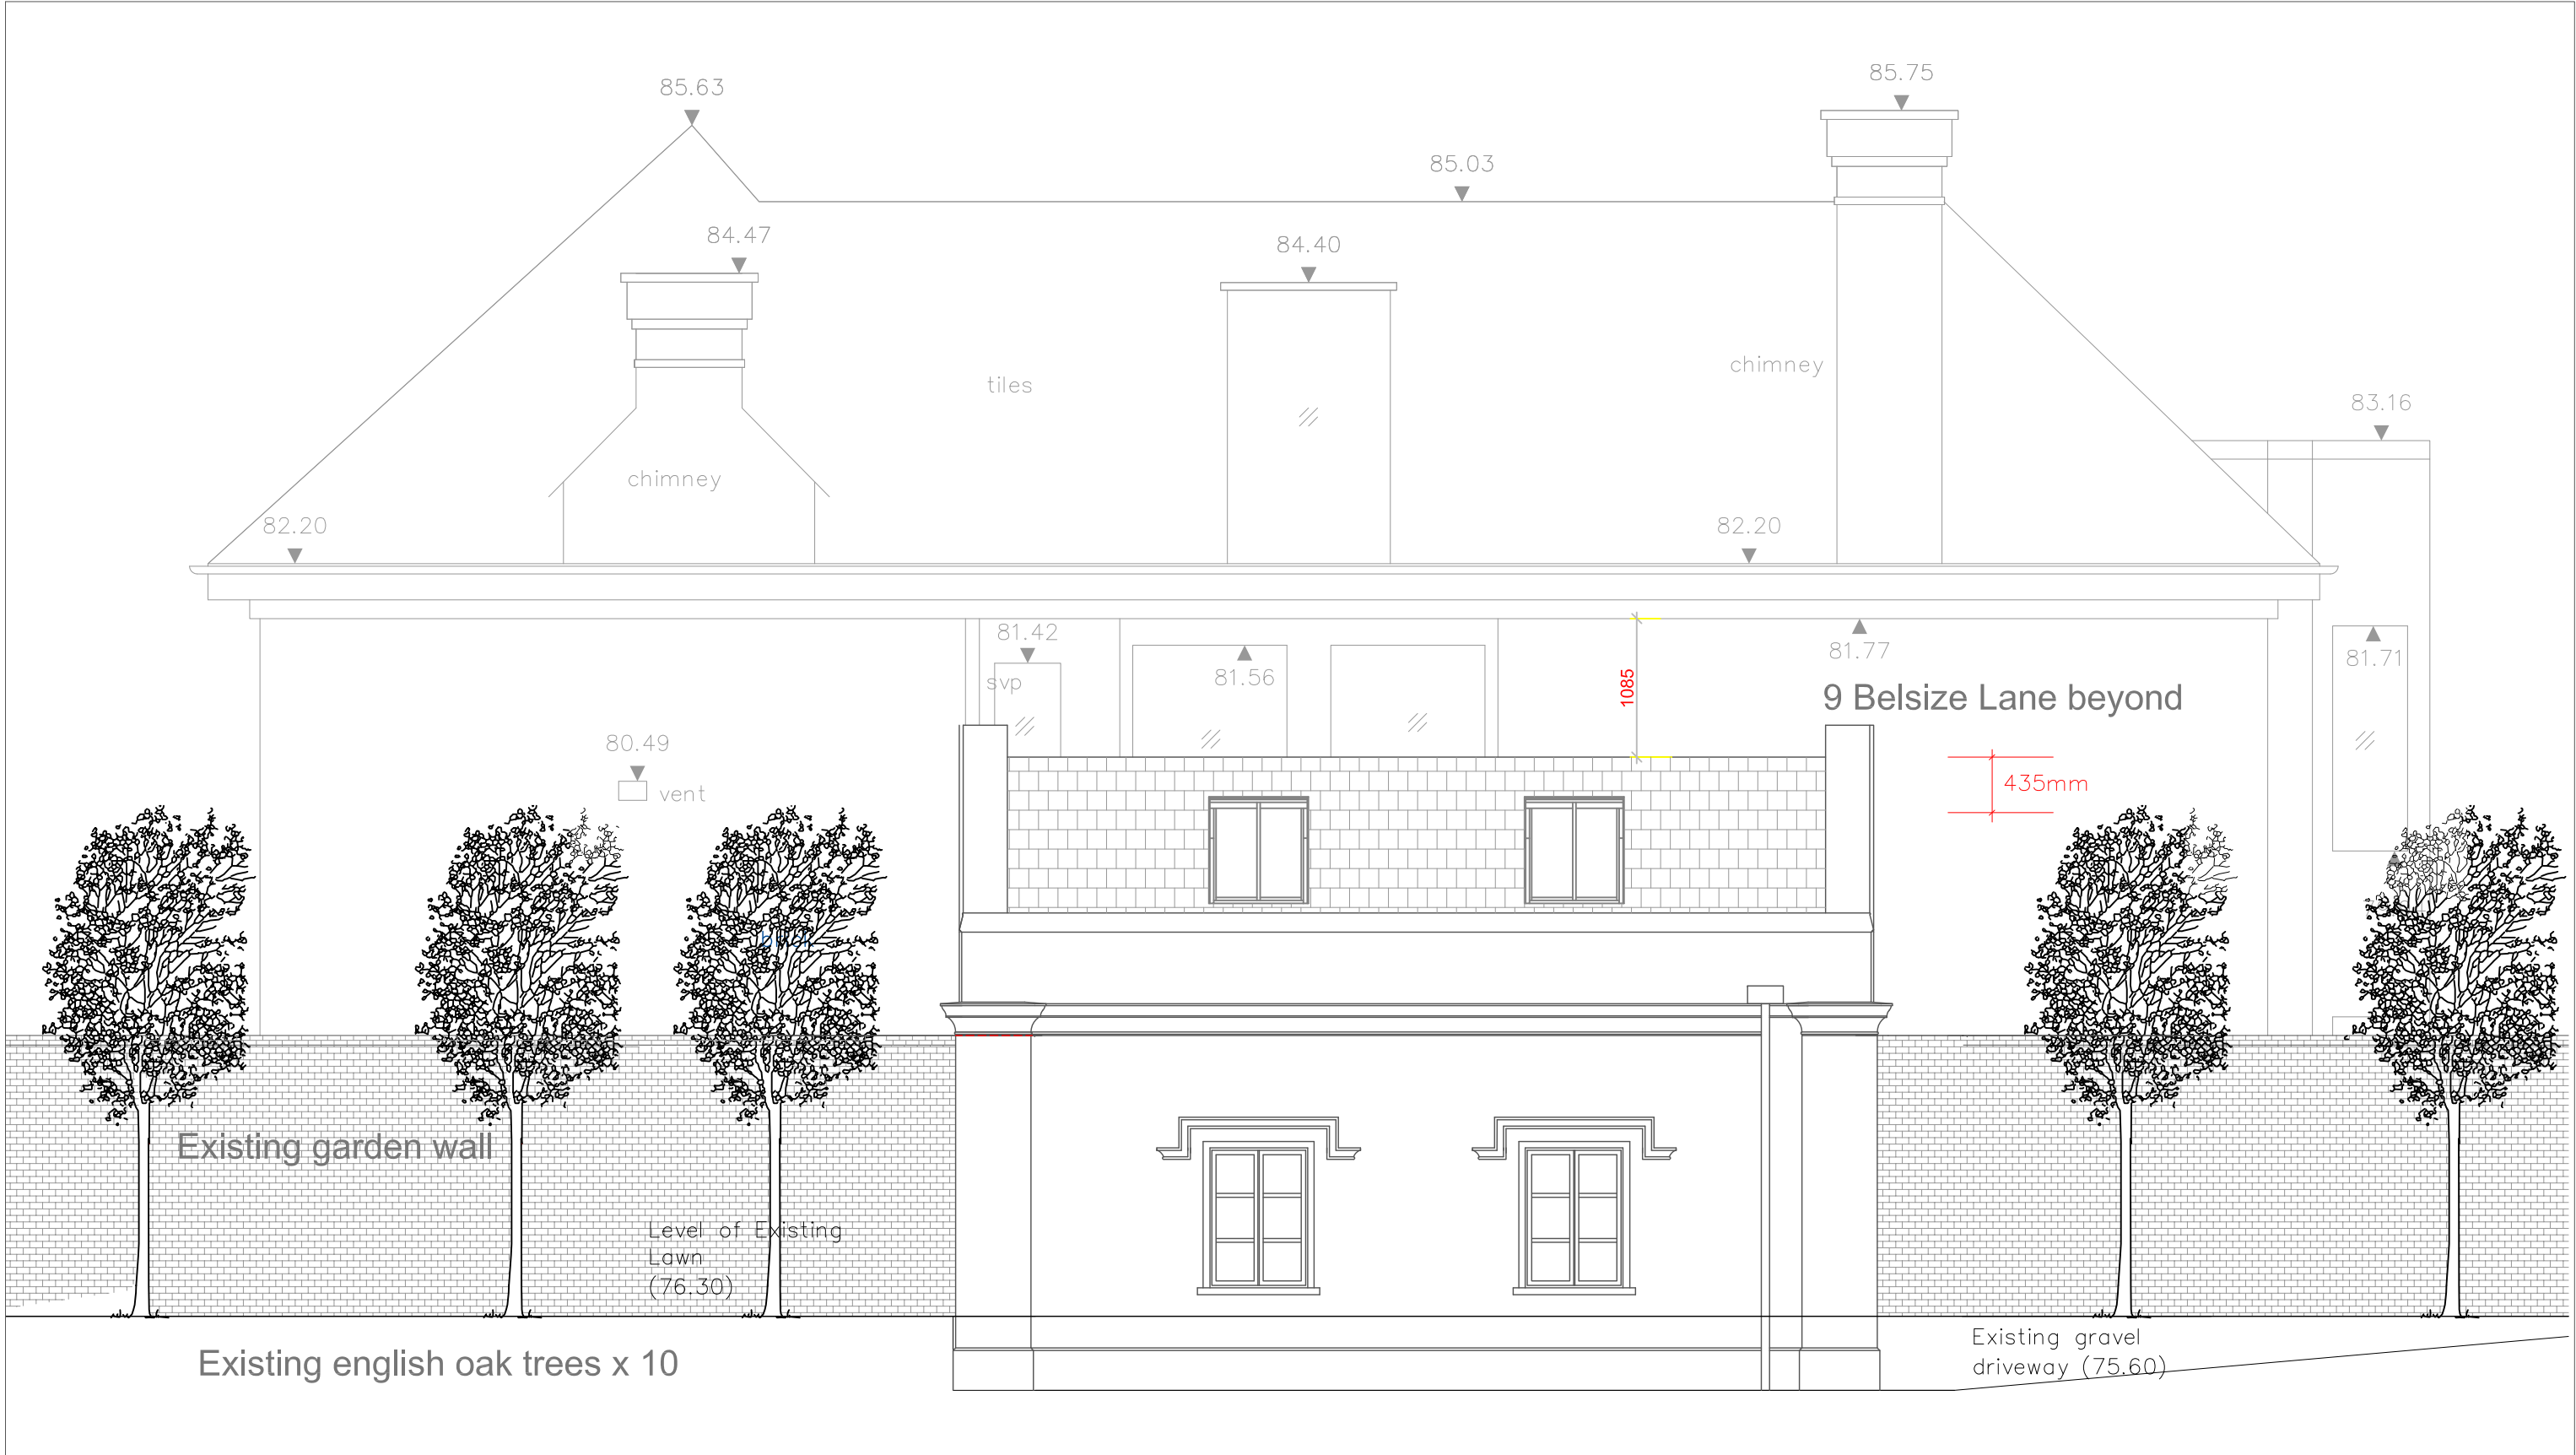

PROJECT TITLE: HUNTER's LODGE Proposed Ancillary Outbuilding/Garage	
DRAWING TITLE: Proposed Elevation	SHEET NO. HL/GR/13/F
SCALE: 1:50	DATE: 05-01-2012