


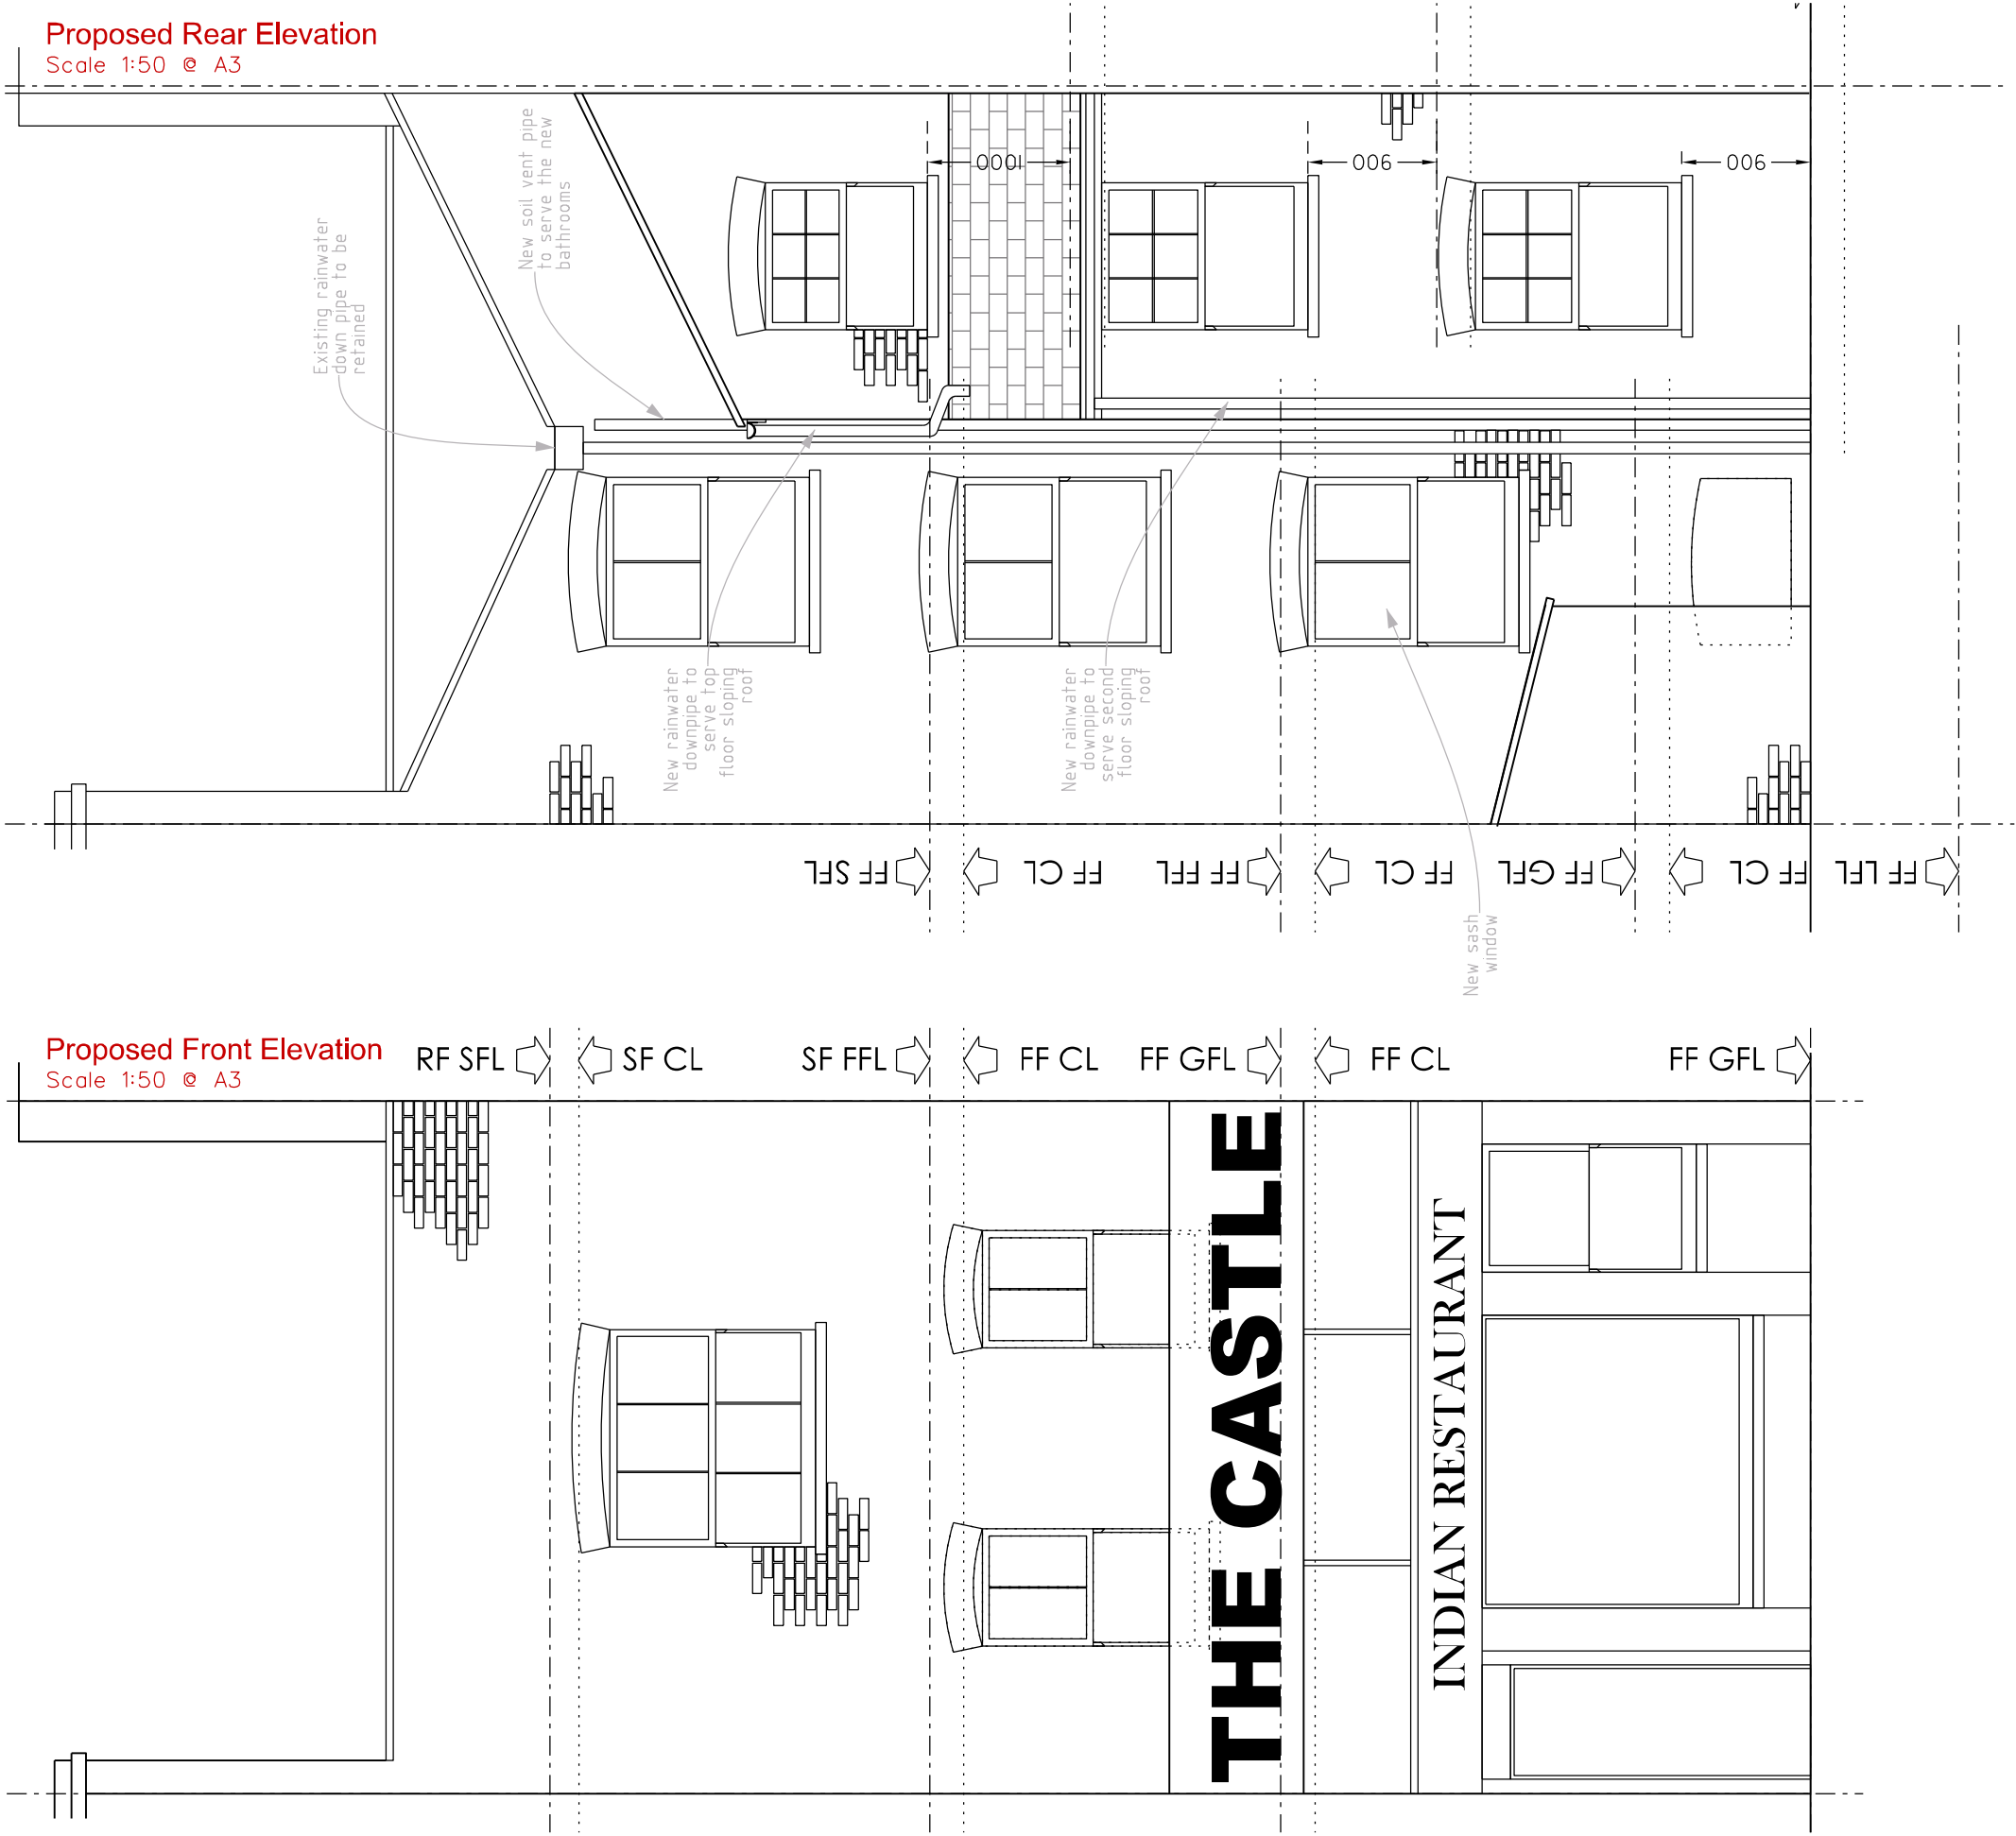

Revisions
/ - 120523- Issued to Client via email/post
A - 120530- Issued to Client via email



50°NOR ARCHITECTURE DESIGN SUSTAINABILITY 08454505909 INFO@50DEGREES.CO.UK © COPYRIGHT 50 DEGREES NORTH DESIGN CONSULTANTS LTD 2020	LOCATION 132 Kentish Town Rd, London NW1 9QB Three Storey Rear Facing Extension		CLIENT Mr Durham	DRAWING TITLE Proposed Elevations	JOB No 1266	SITE A3
	JOB DESCRIPTION Three Storey Rear Facing Extension		SCALE 1:50 @ A3	STATUS Planning	DRAWING No P03	REV A
	Do not scale, use figured dimensions only. Unless stated otherwise these drawings represent design intent only & approved assembly drawings will be required from the Trade Contractor prior to any work and/or procurement being undertaken. If in doubt, ask					