


Site Location Plan - 14 Warren Street, Camden

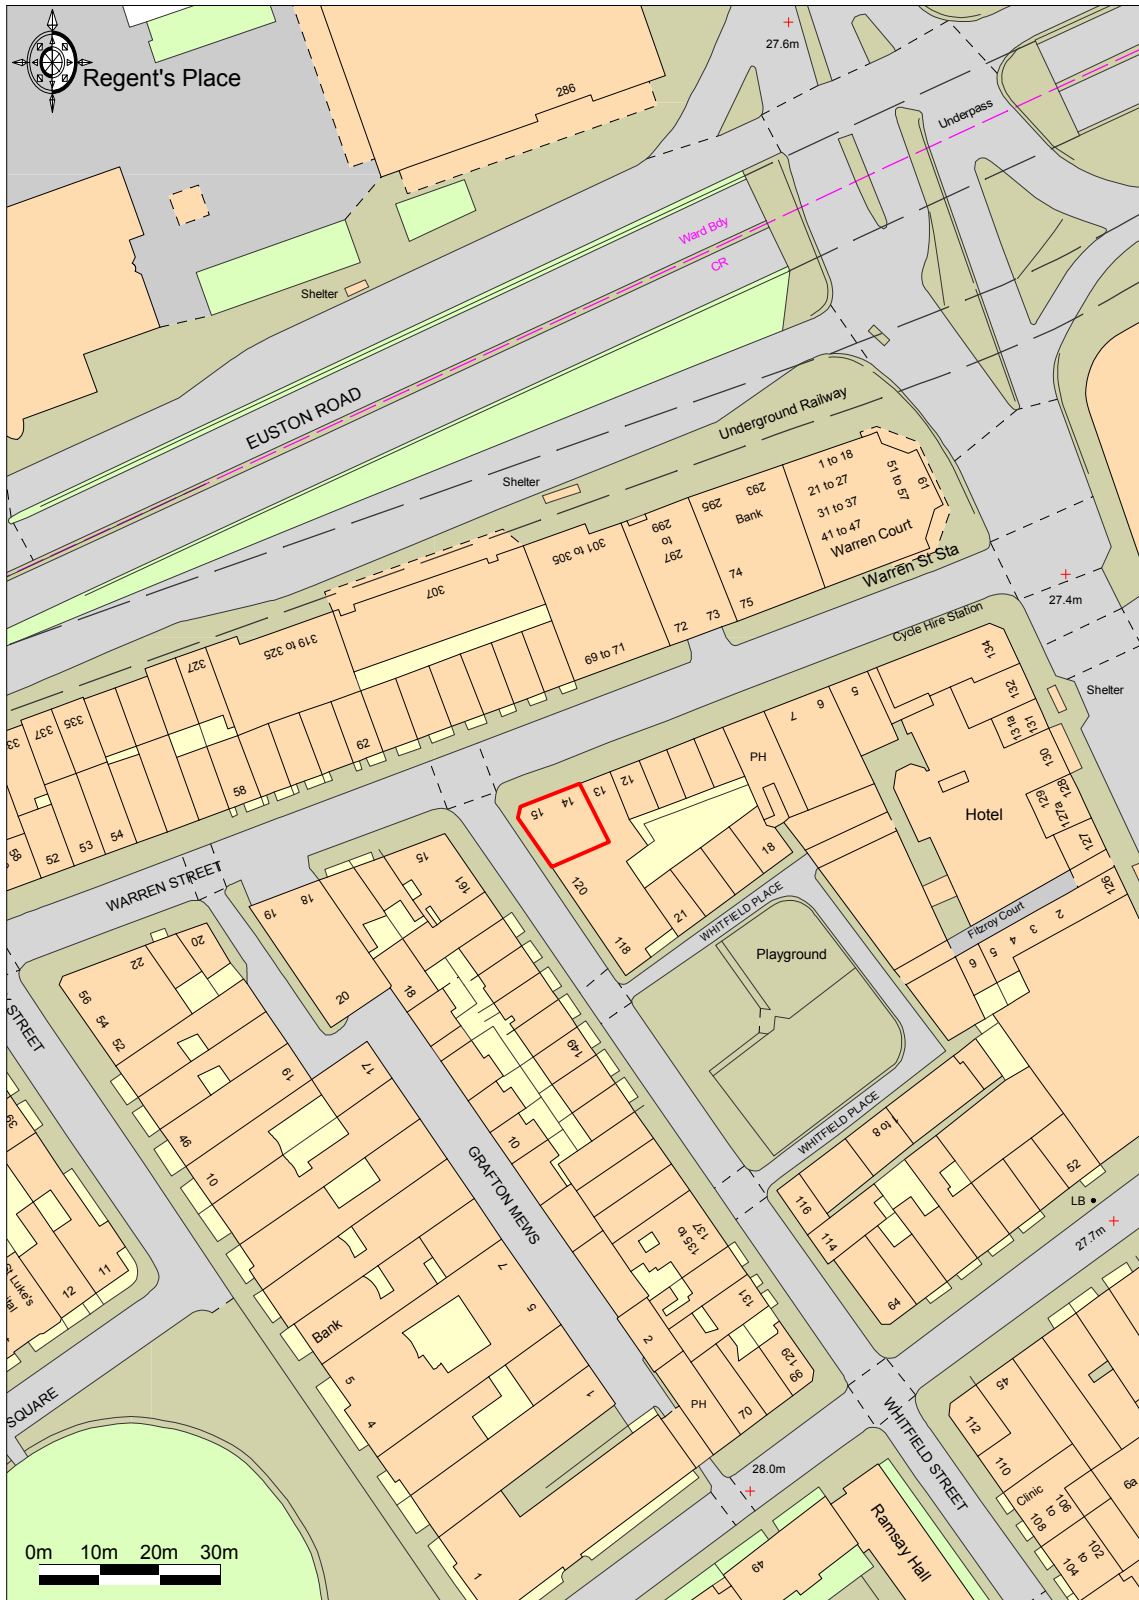

Ordnance Survey © Crown Copyright 2012. All rights reserved.
Licence number 100020449. Plotted Scale - 1:1250

This map was created with Promap

savills