

Typical Timber Glazing Bar 1:2

Do not scale from this drawing
All dimensions to be checked on site

Notes:
Existing elevation has been measured and provided by DG&S, all information contained in this drawing (including digital data) should be checked & verified prior to any fabrication or construction.

Amendments:

Drawing type:
PLANNING

Client: **London Borough of Camden**

Project:
**Condition and Sustainability Project
Window Renewals**




Title:
**Proposed Window and Door Sections
All types**

Scale: **1:5 @ A1** Date: **May 2012**

Drawn: **SC** Checked: **RJL**

Drg.no: **116246/WIND/01**

Rev:

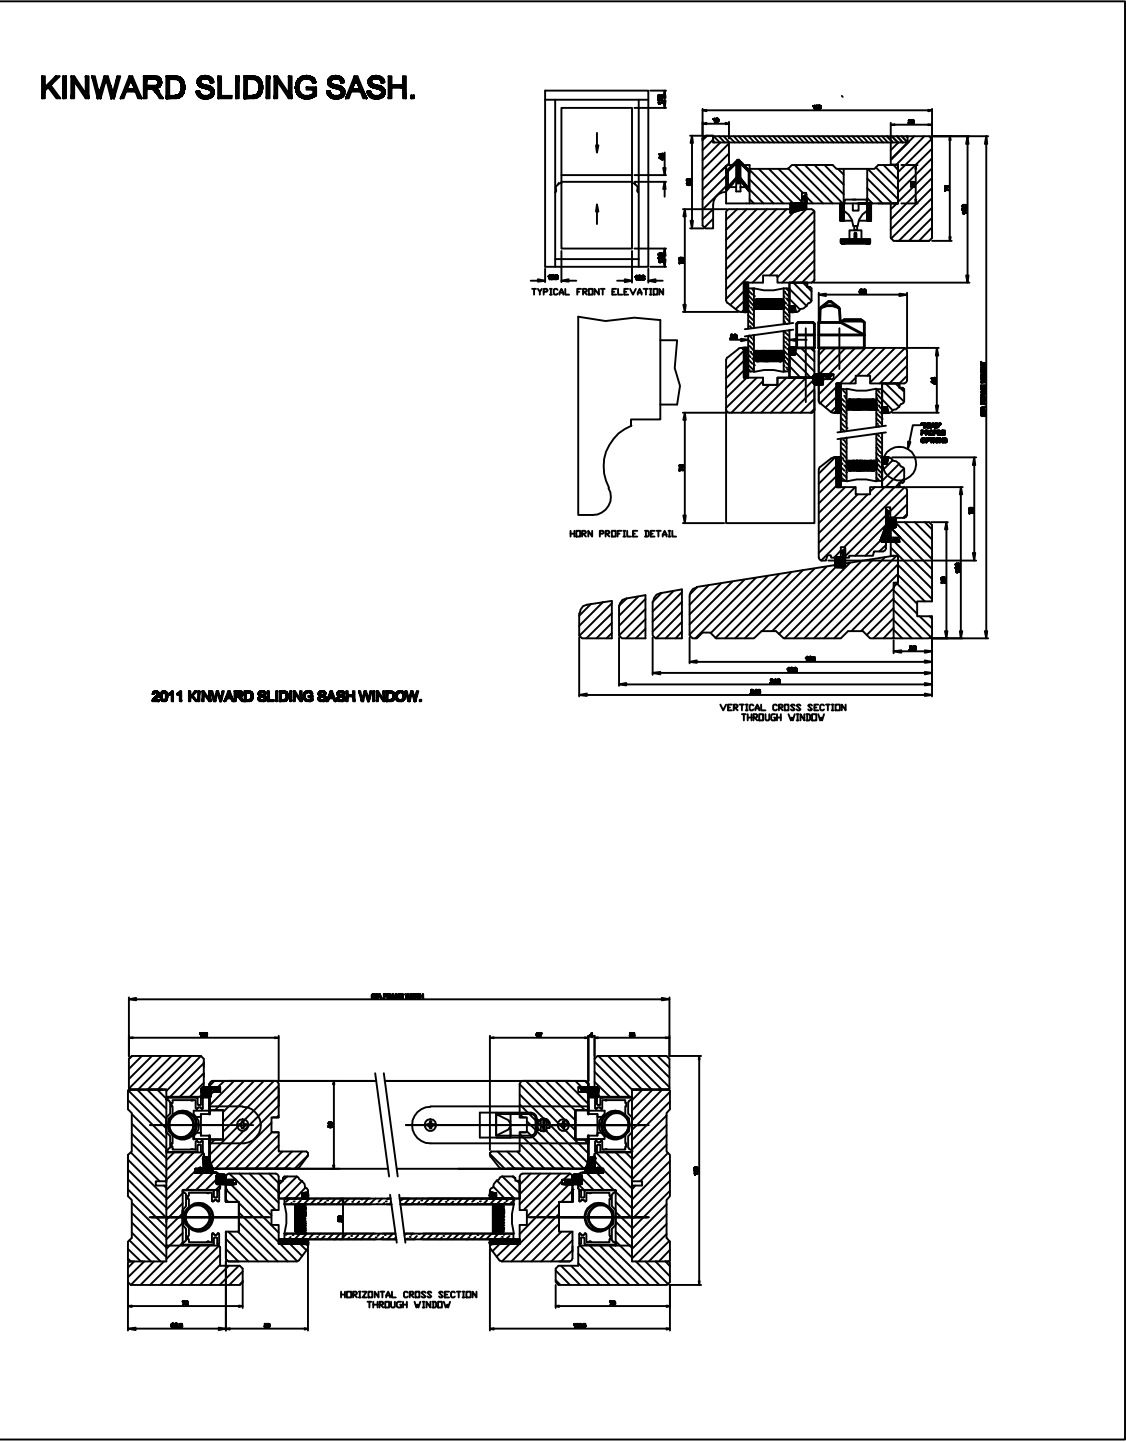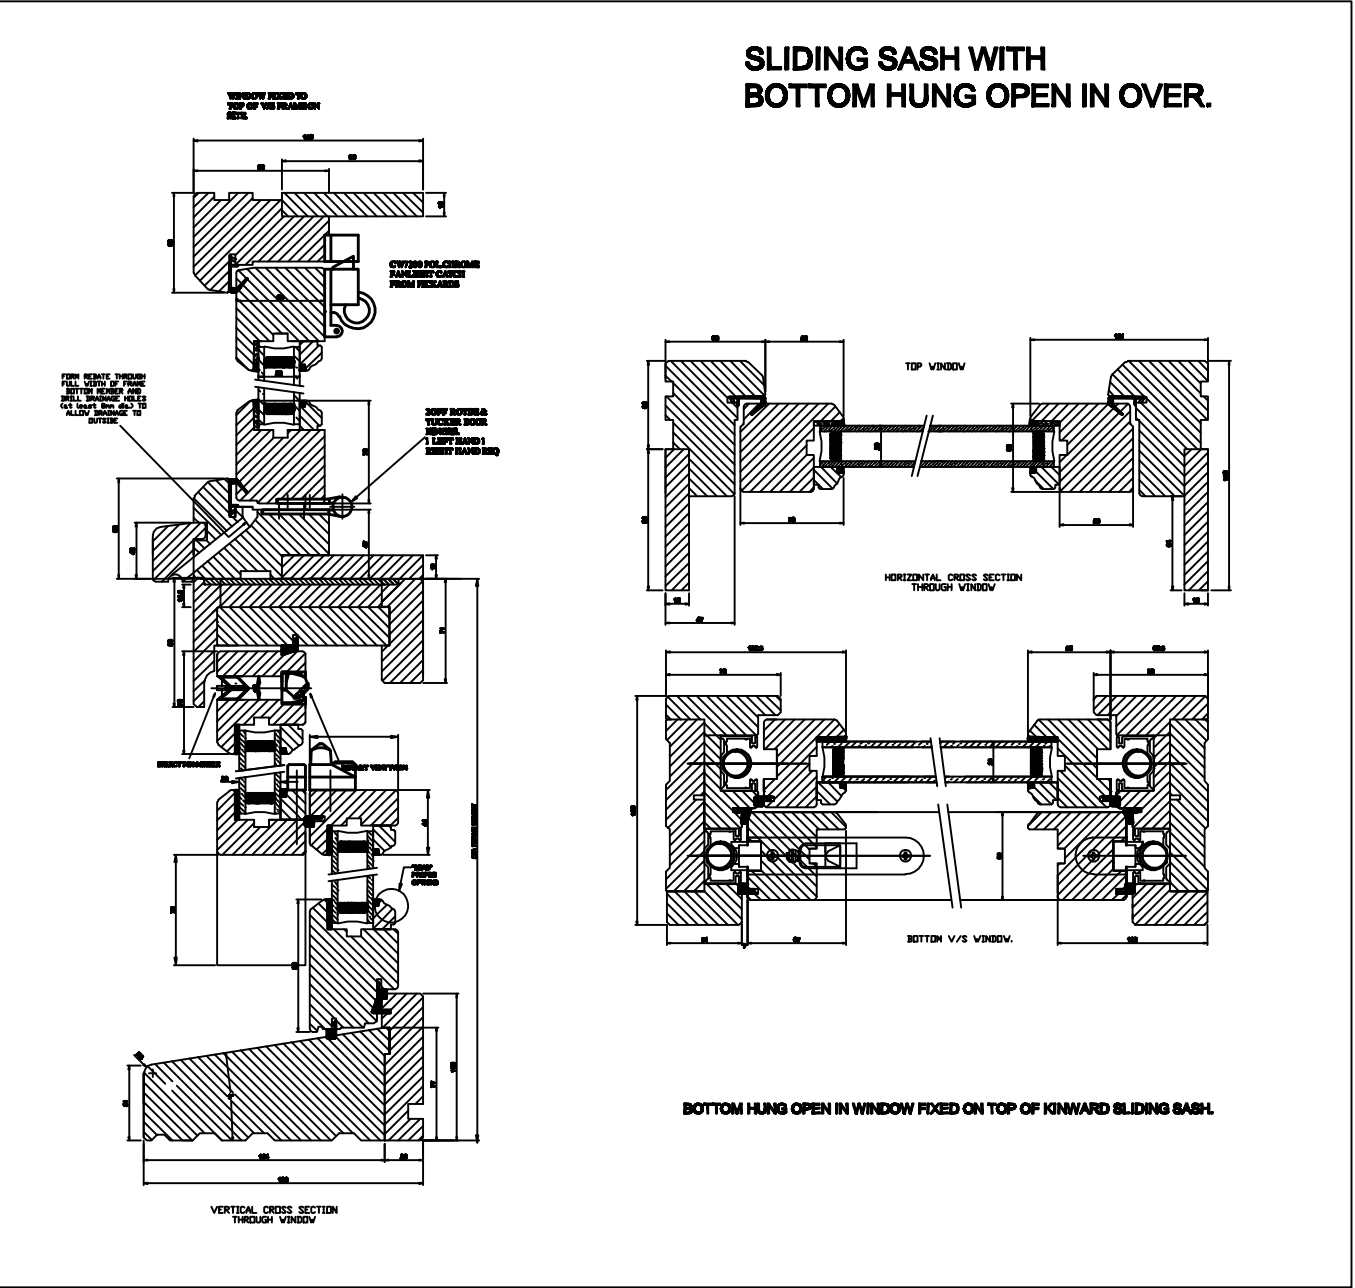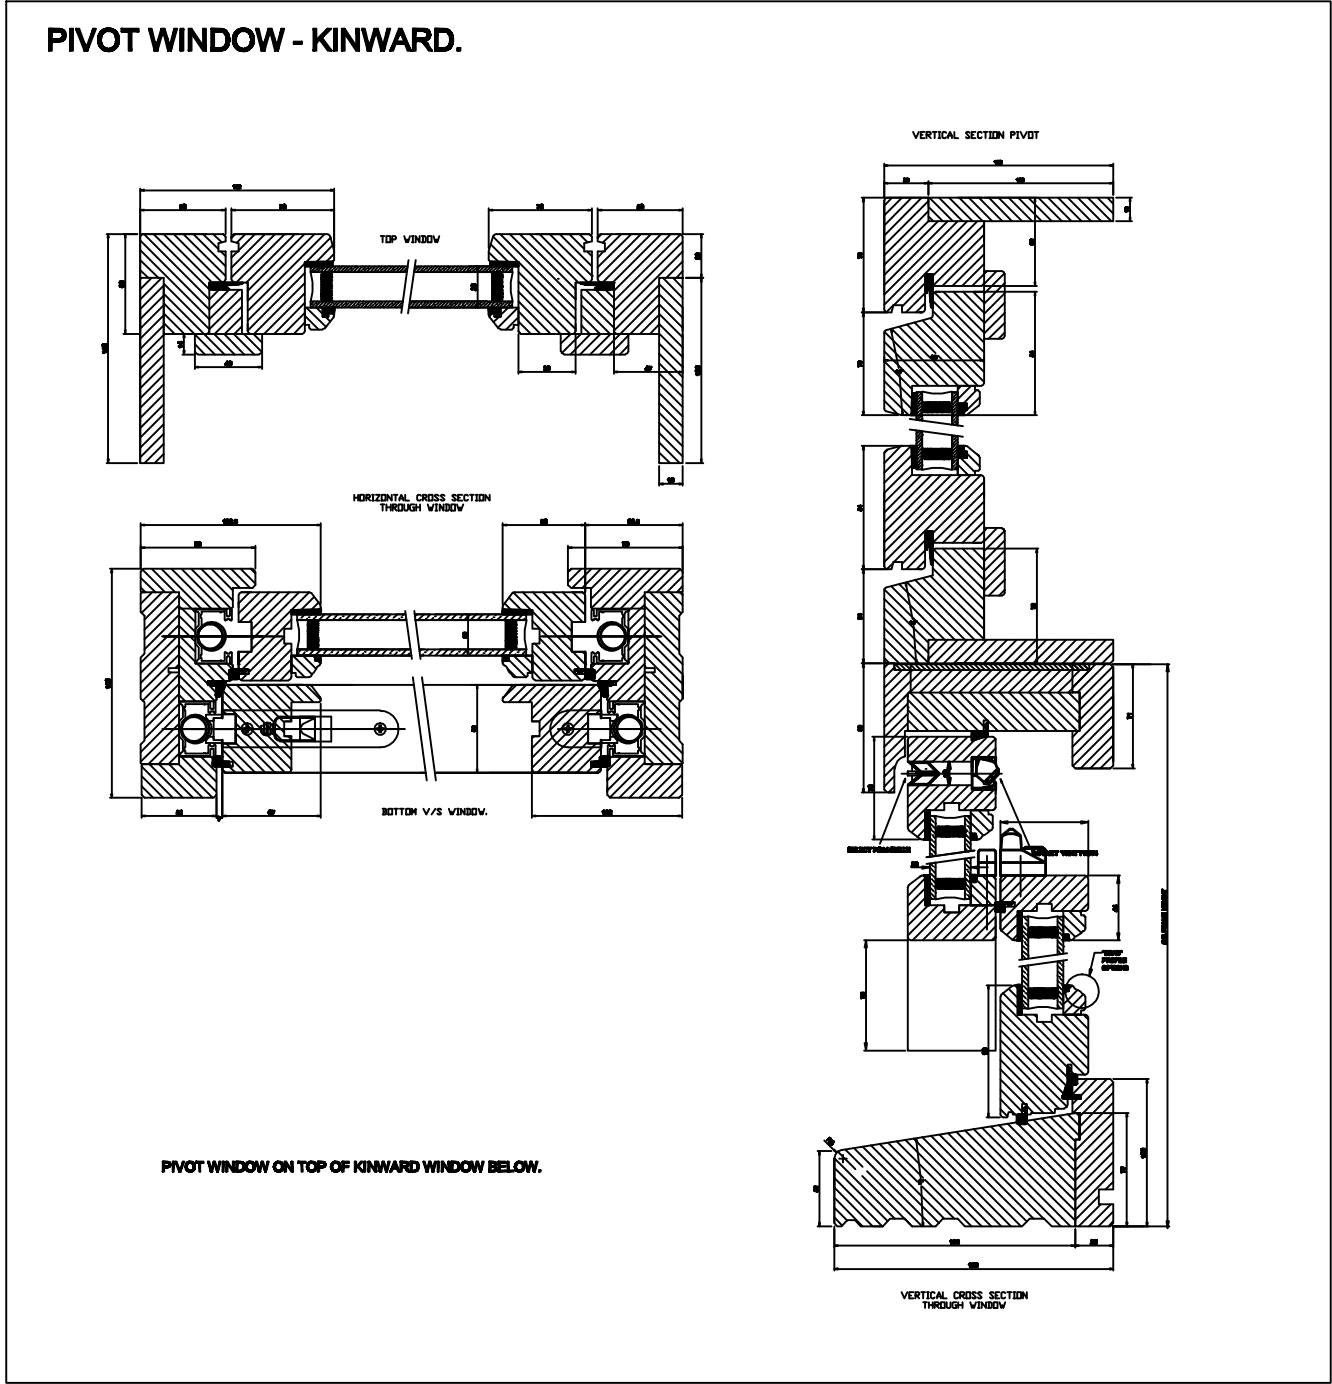

Watts.

Watts Group PLC
1 Great Tower Street
London EC3R 5AA
T: +44 (0)20 7280 8000
F: +44 (0)20 7280 8001
W: Watts-international.com