

All dimensions must be checked on site and not scaled from this



SIMMONS TAYLOR HALL

CHARTERED BUILDING SURVEYORS
ARCHITECTURAL DESIGN CONSULTANTS
48 Richmond Road
Kingston upon Thames
Surrey KT2 5EE

Telephone: 020 8541 4111 Fax: 020 8547 0847 email: team@simmonstaylorhall.co.uk


Client
FAIRFAX MANSIONS LLP

Project Tit

FAIRFAX MANSIONS 167-175 FINCHLEY ROAD LONDON N3 6LB

NUMBER 171 FAIRFAX MANSIONS EXISTING & PROPOSED ELEVATIONS

Scale 1:50@A1	Client/Project No.		∋v.
_	843		
Date			
APRIL 2012	Drawing No.		
Drawn	BLK5-PL-06		
PAS			

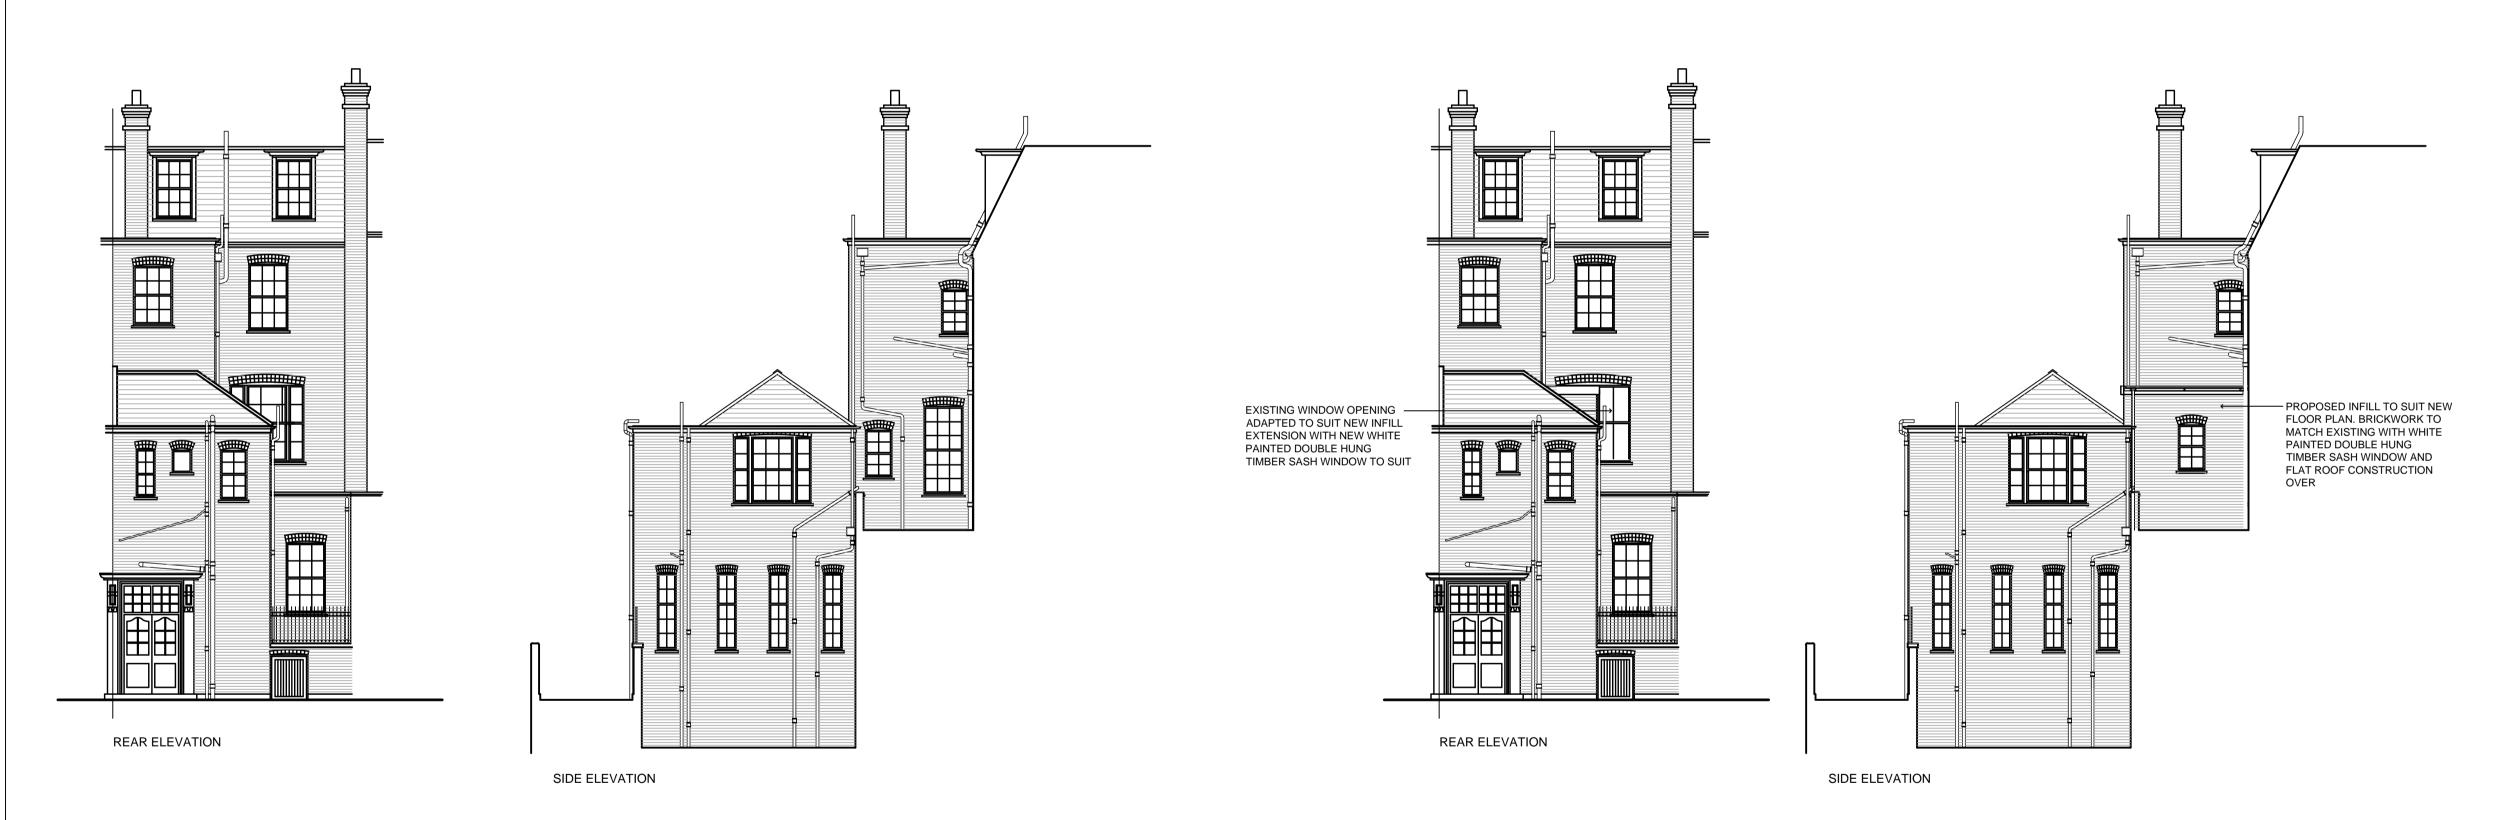

PROPOSED

C)		Ę	5 1	0 1	5 2	20 m
							_

EXISTING