


## Existing Roof - (A4)

Viewpoint Drawing From Front Left  
Scaled to how the eye sees it

Before

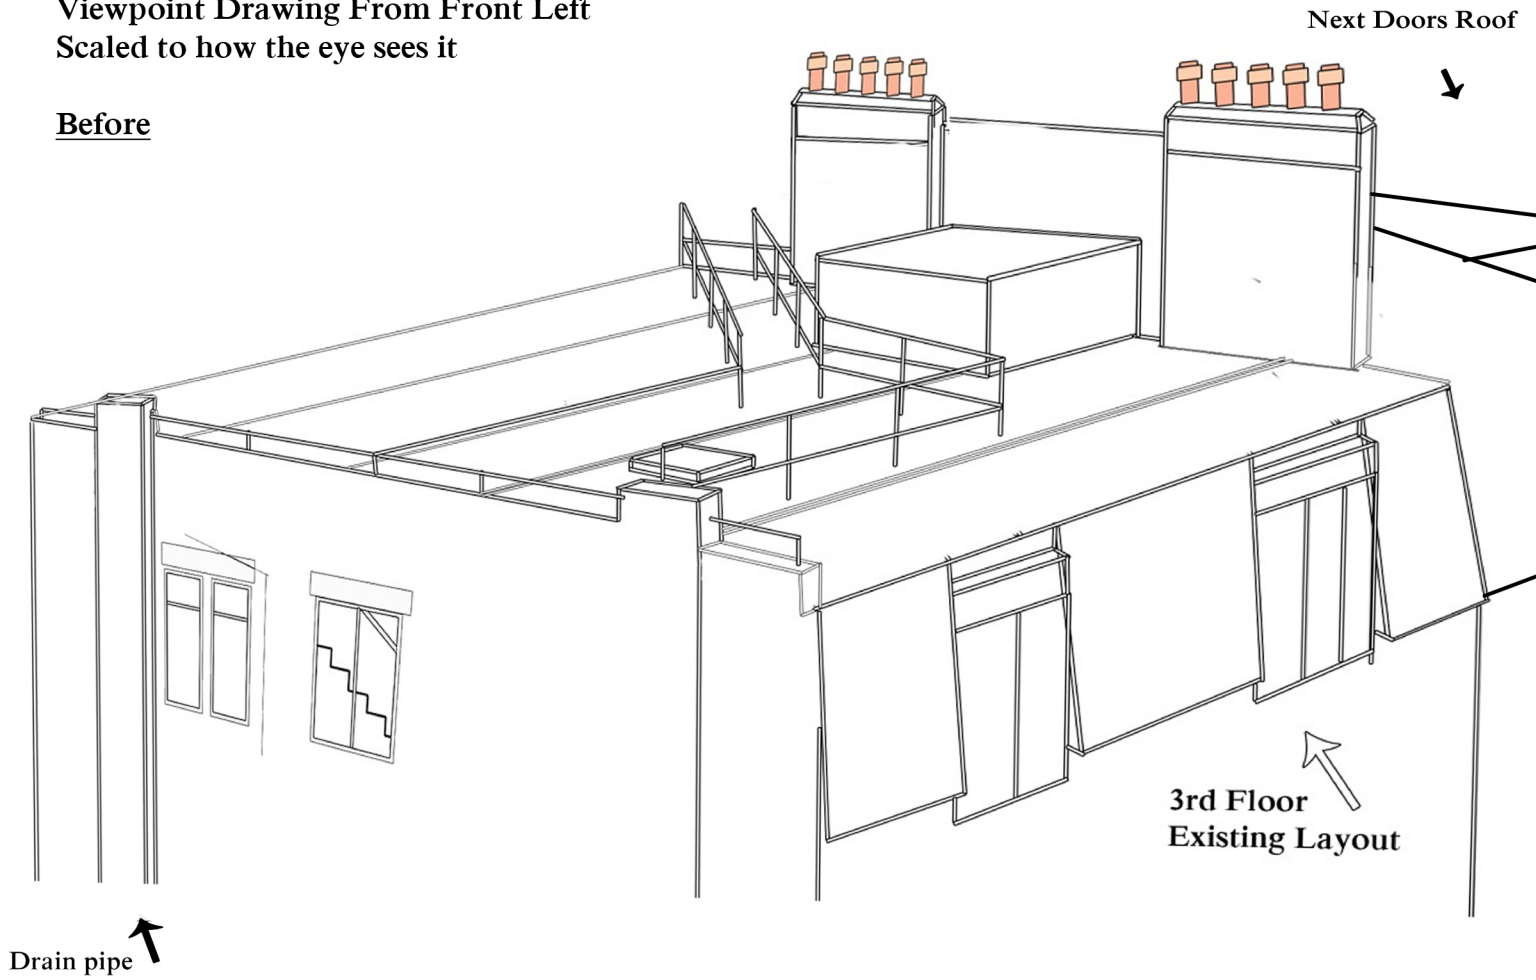

After

