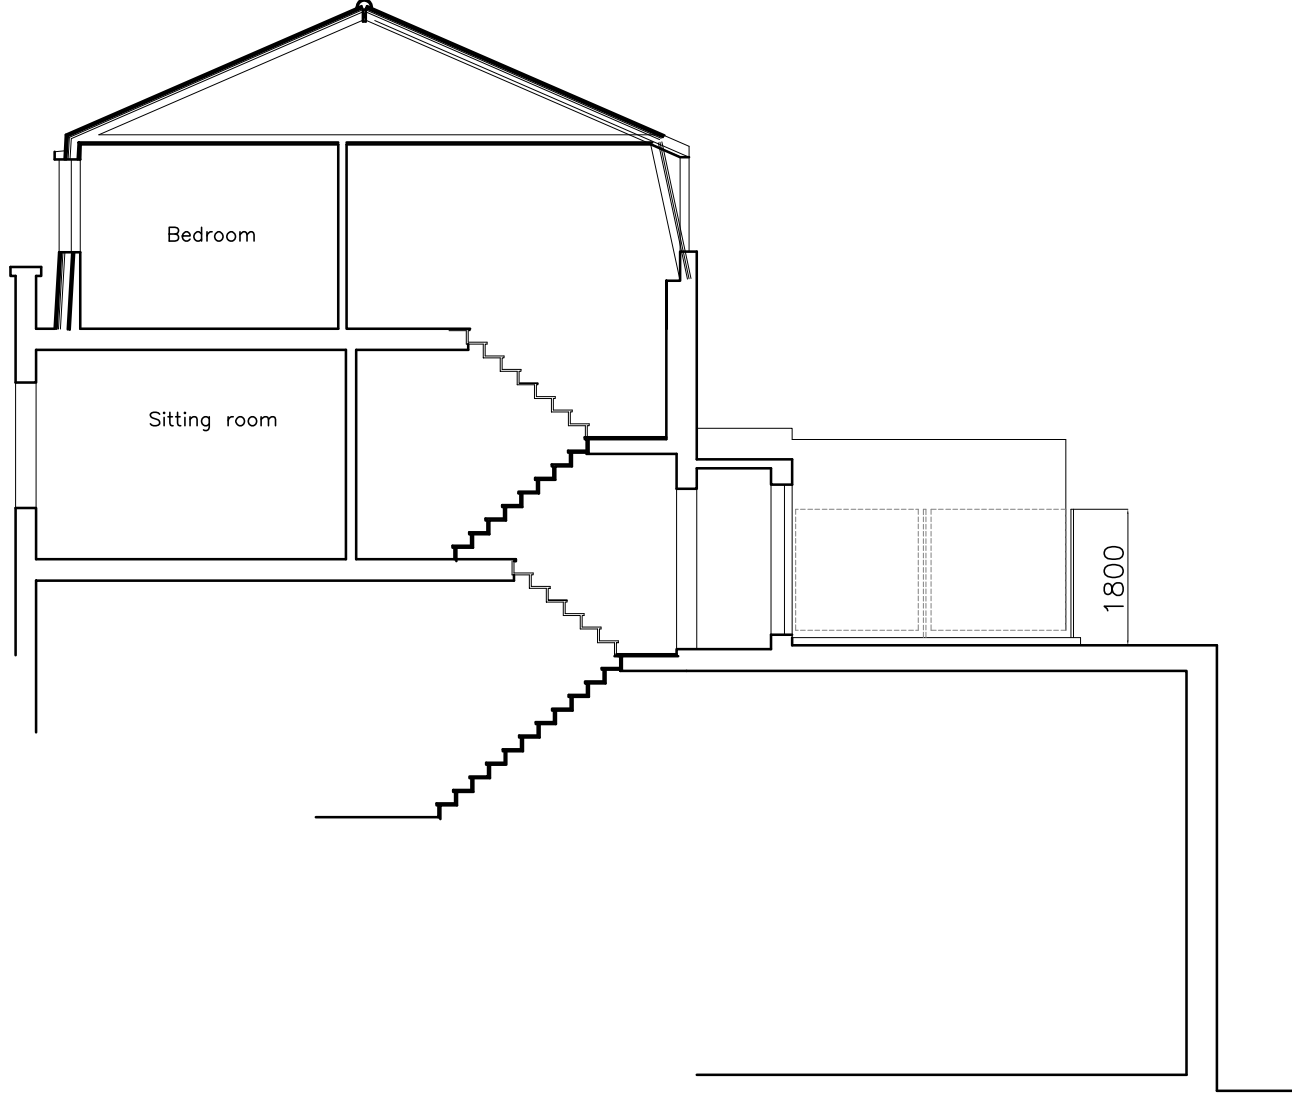


A4

Yiannis Pareas Chartered Architects
82 Mill Lane
London NW6 1NL
Tel 020 7431 5022 fax 020 7435 6571

Rev A 28/05/12. Section and itles adjusted
24 C MESSINA AVENUE SECTION A – A
LONDON NW6 4LD AS EXISTING

SCALE 1:100

DRAWING NO 503/4 A