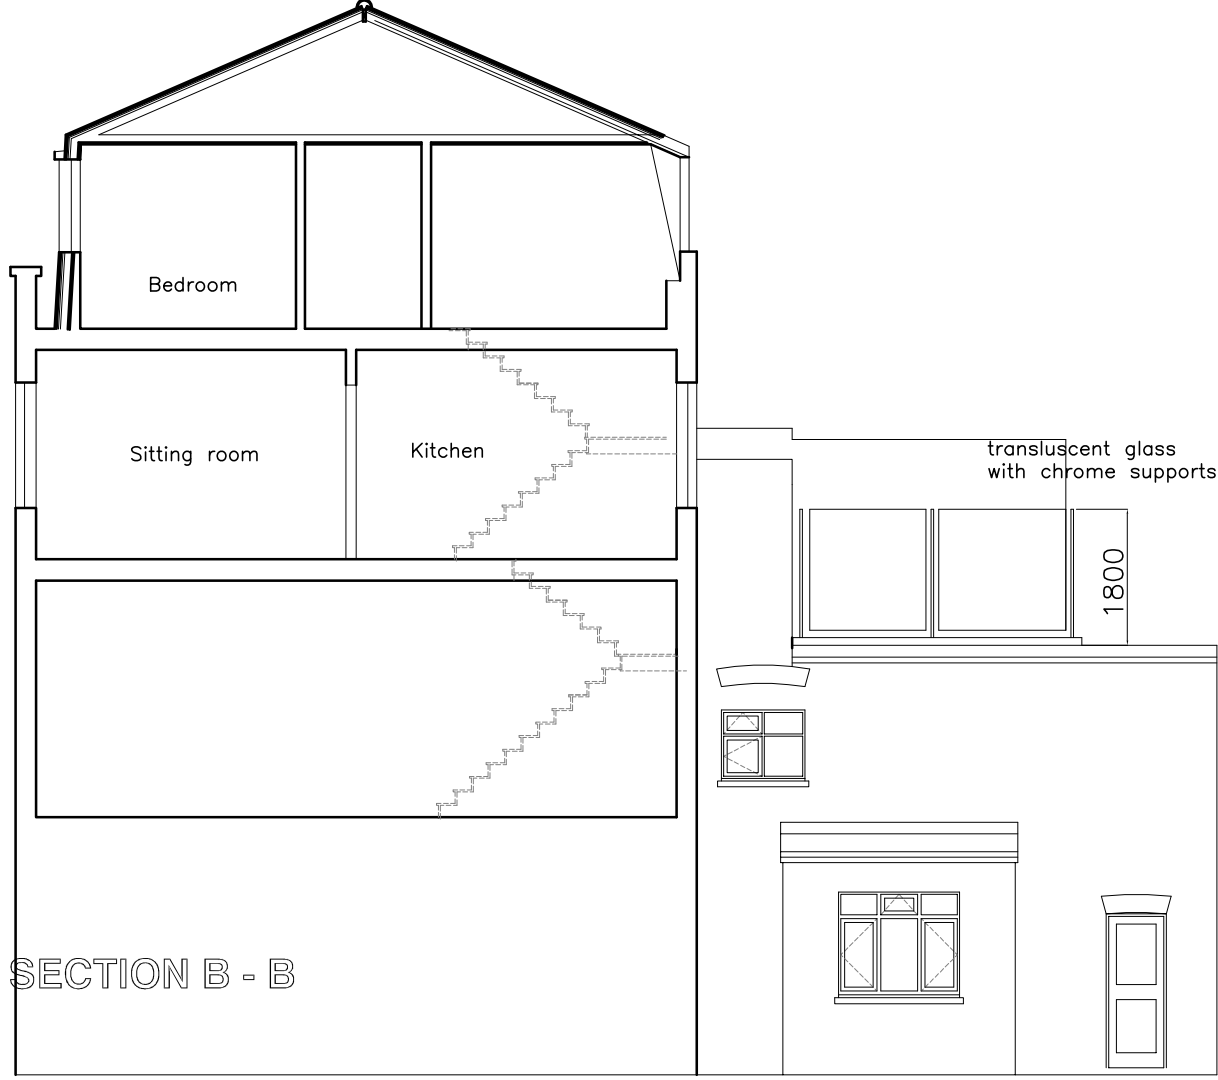


A4

Yiannis Pareas Chartered Architects  
82 Mill Lane  
London NW6 1NL  
Tel 020 7431 5022 fax 020 7435 6571

Rev A 28/05/12. Section adjusted  
24 C MESSINA AVENUE SECTION B - B  
LONDON NW6 4LD AS EXISTING

SCALE 1:100

DRAWING NO 503/5 A