
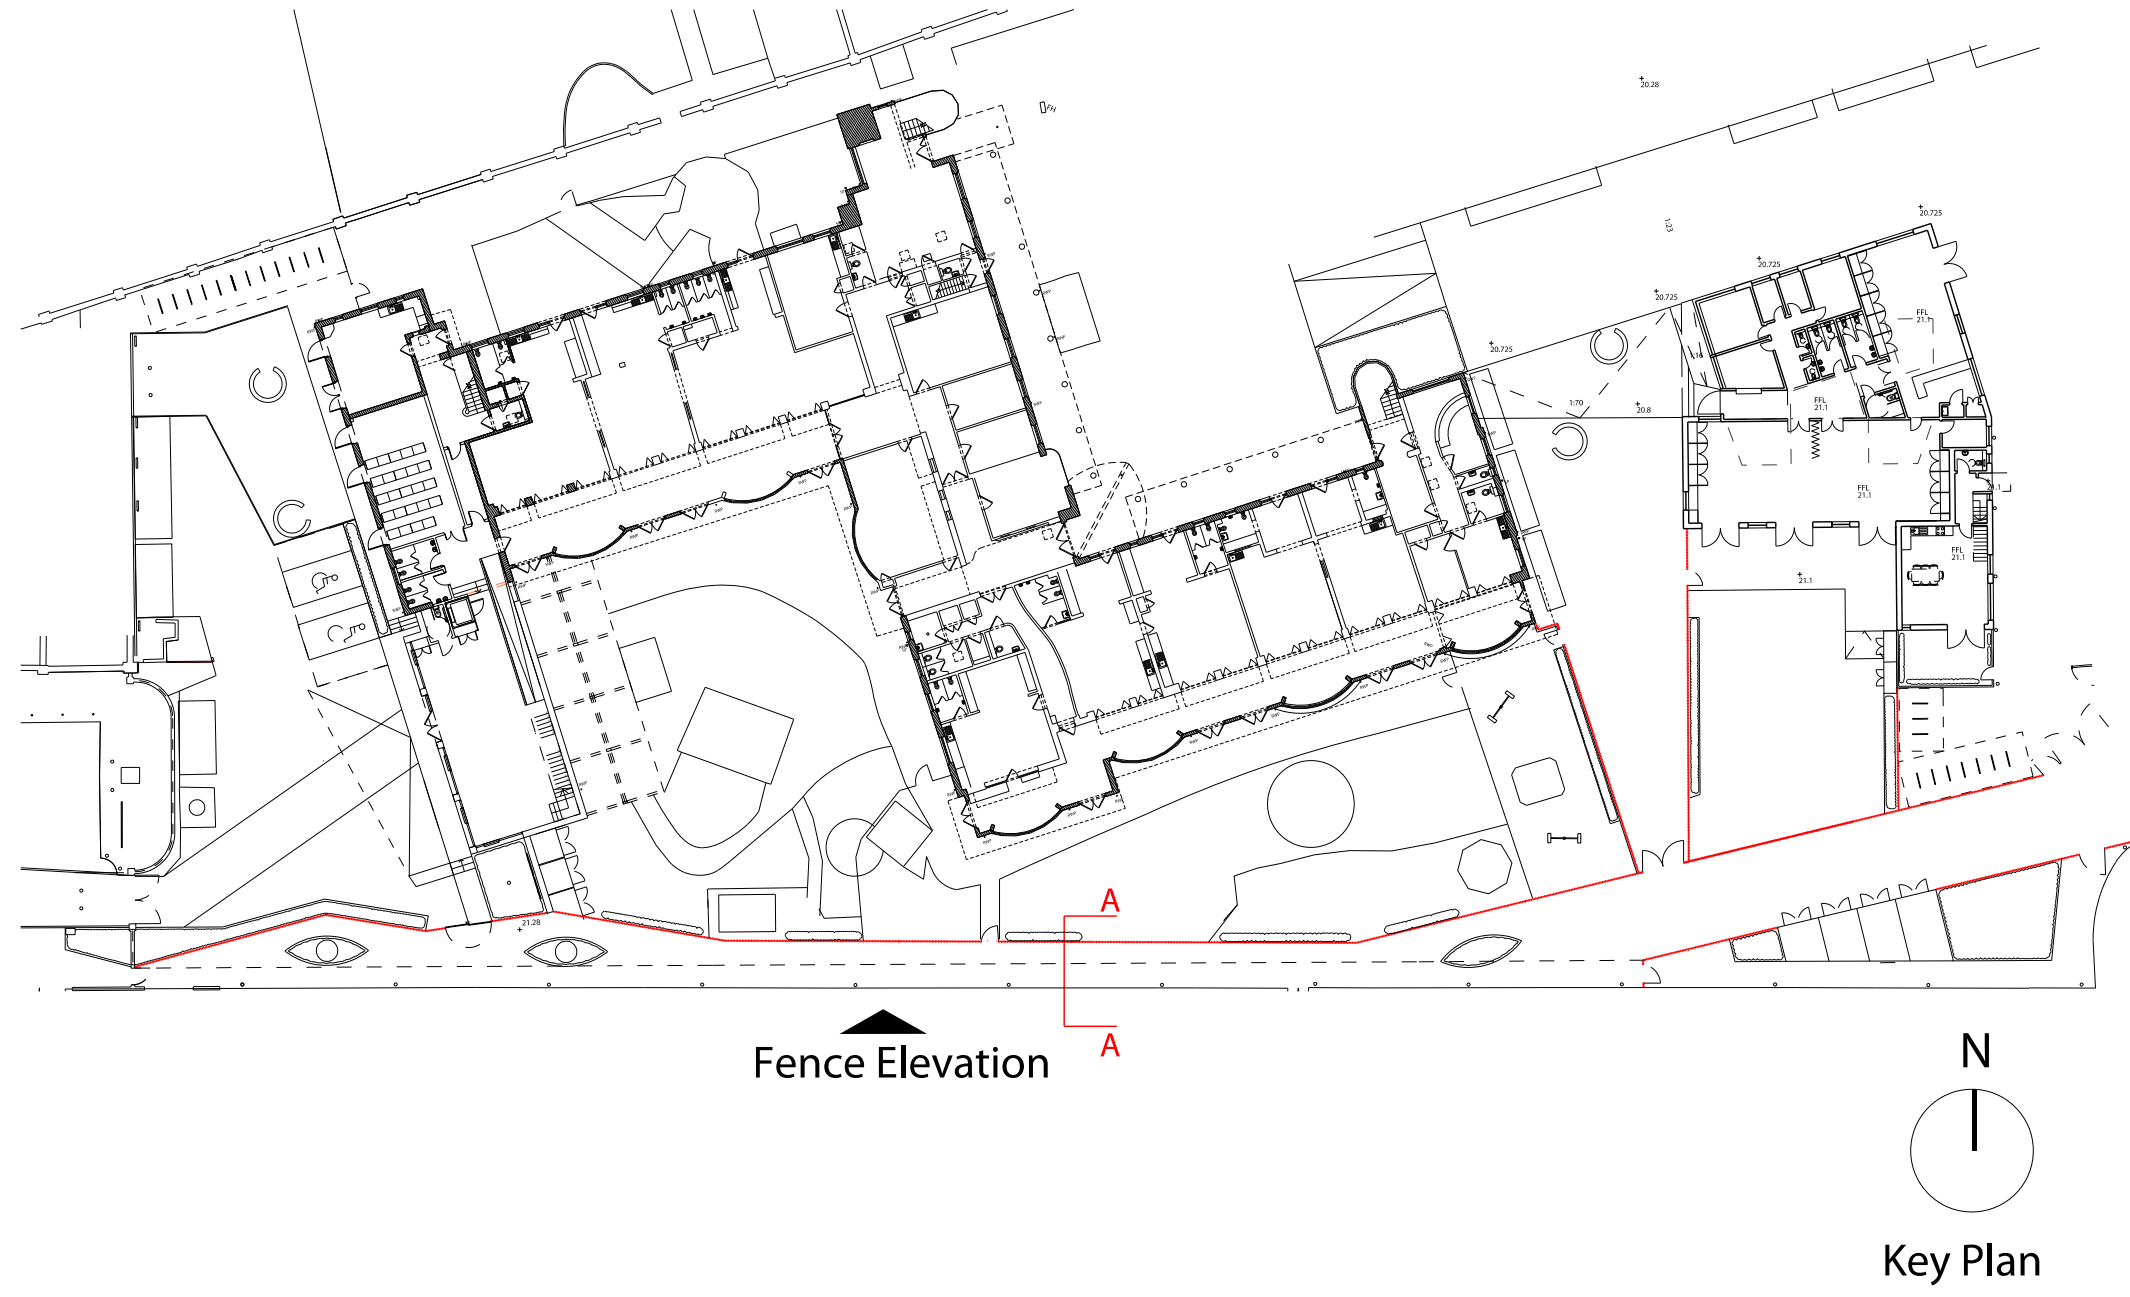
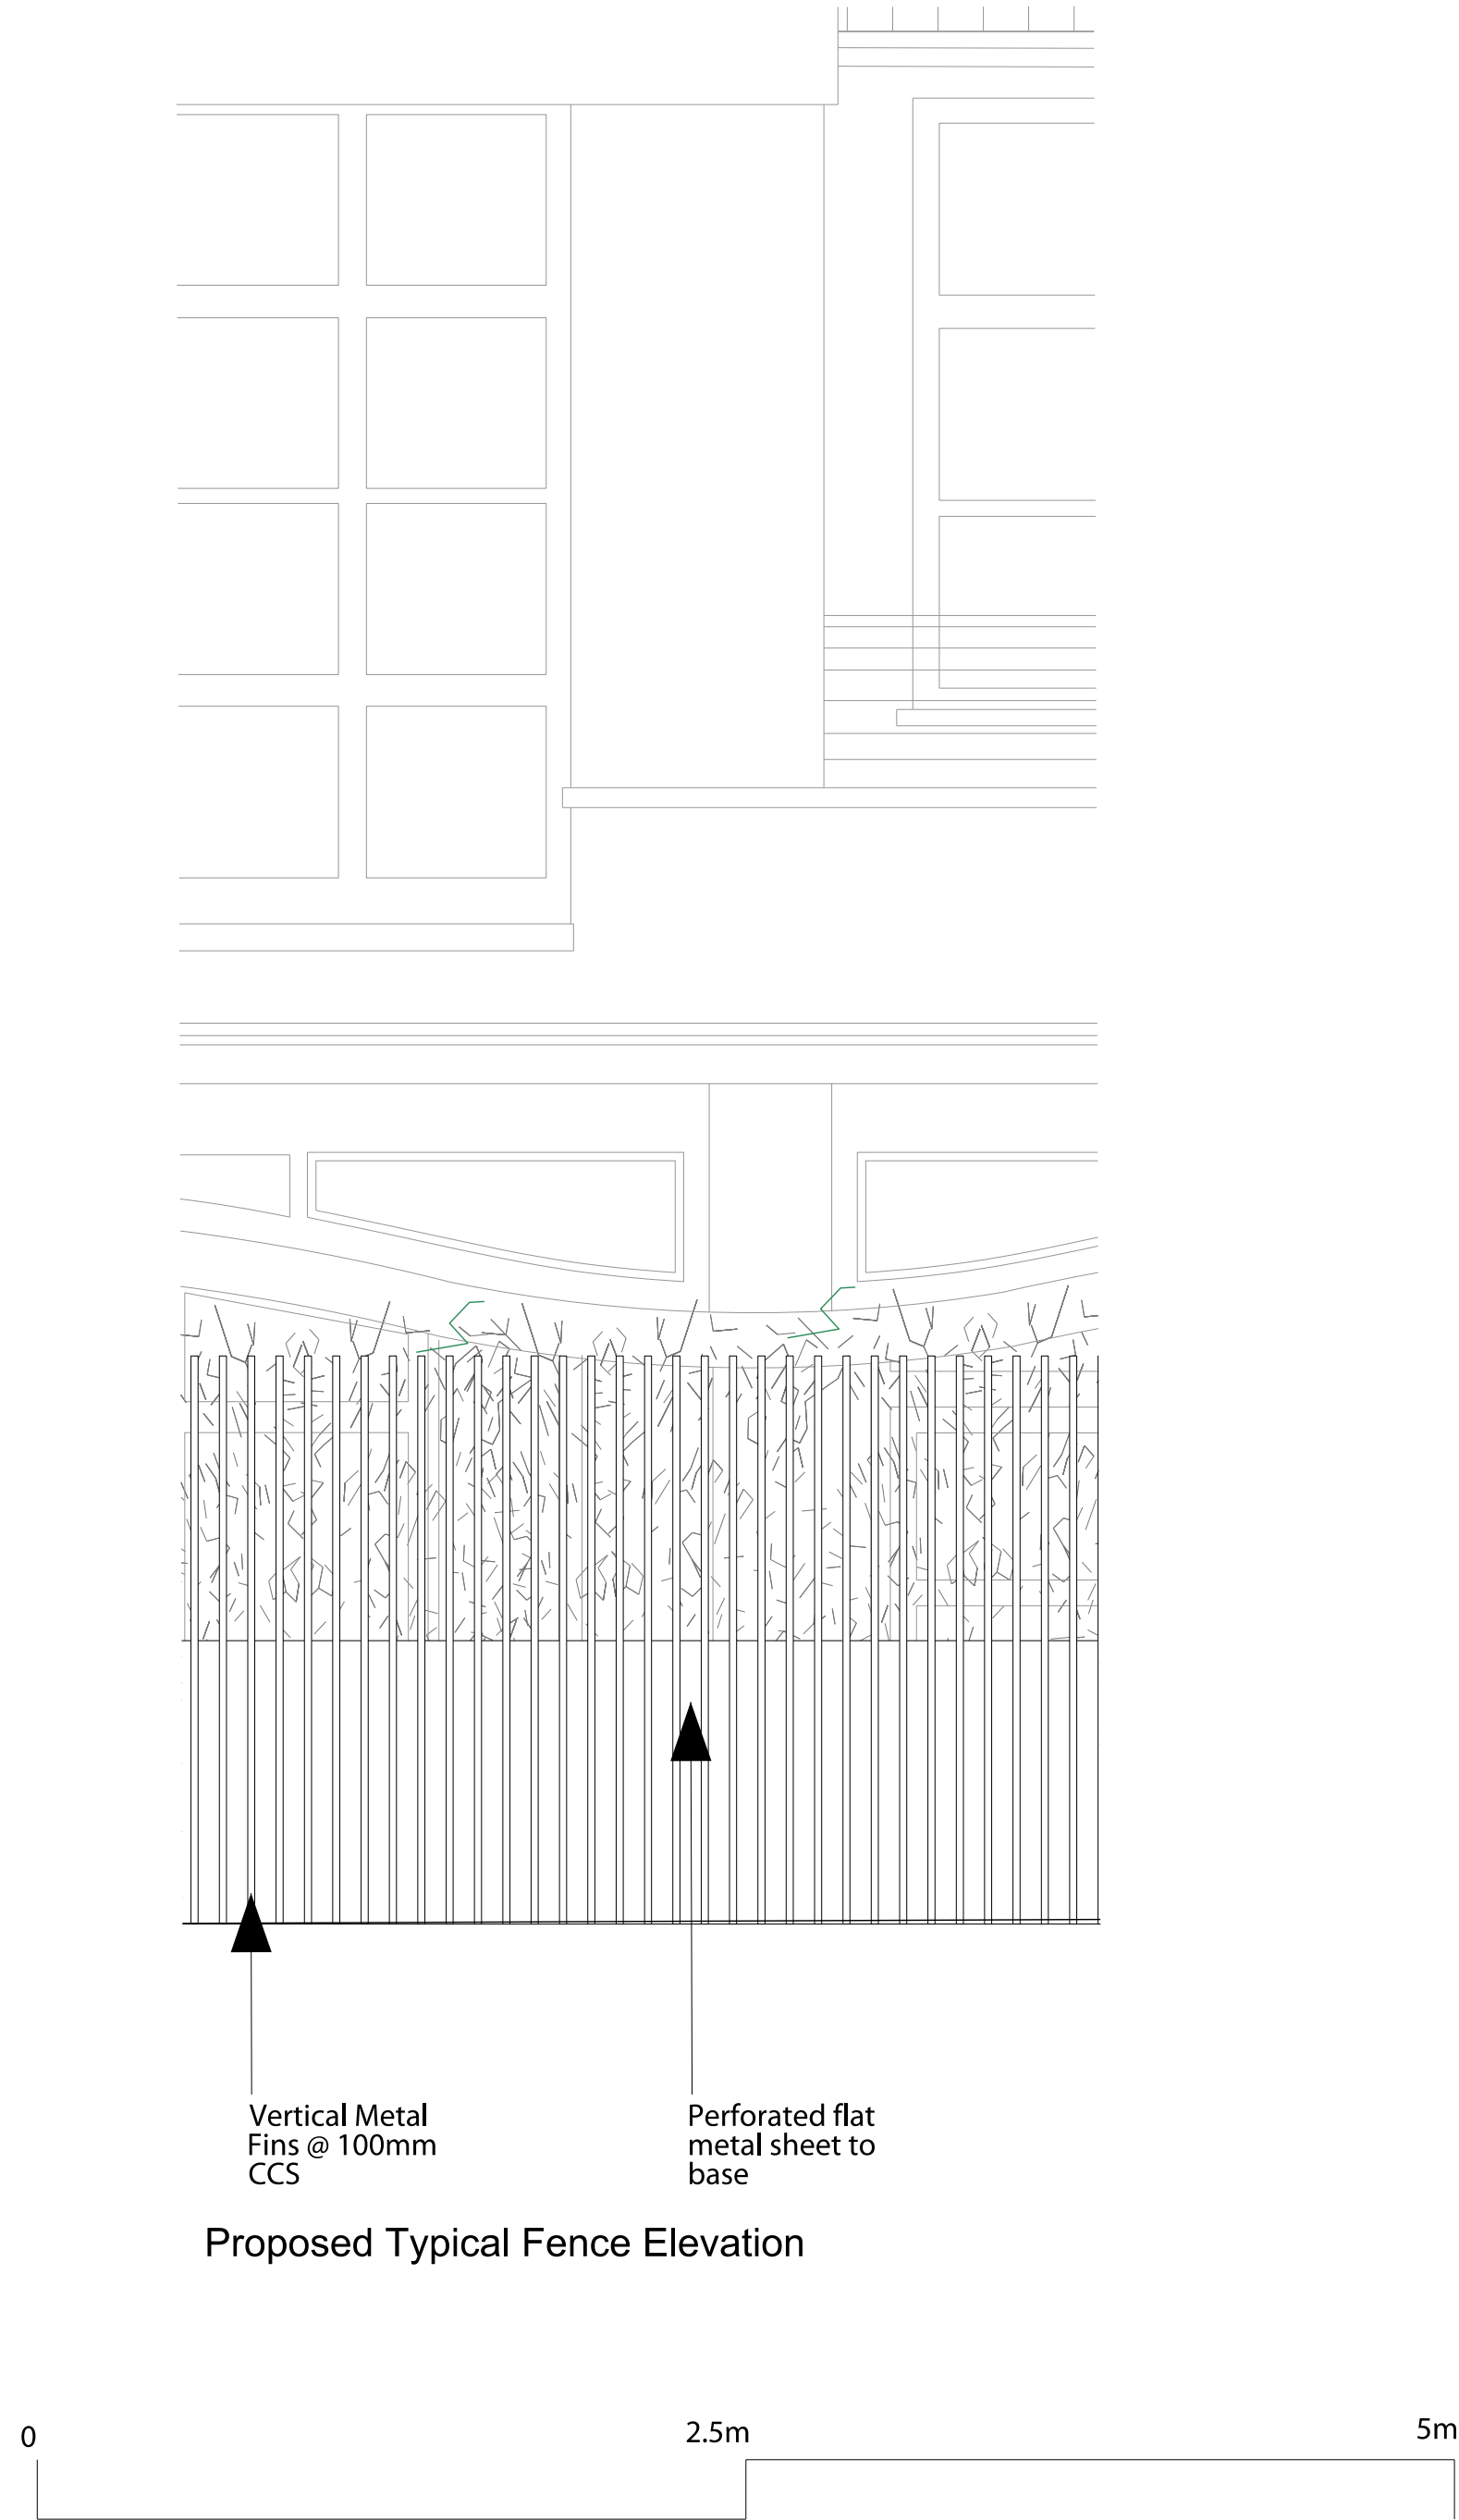
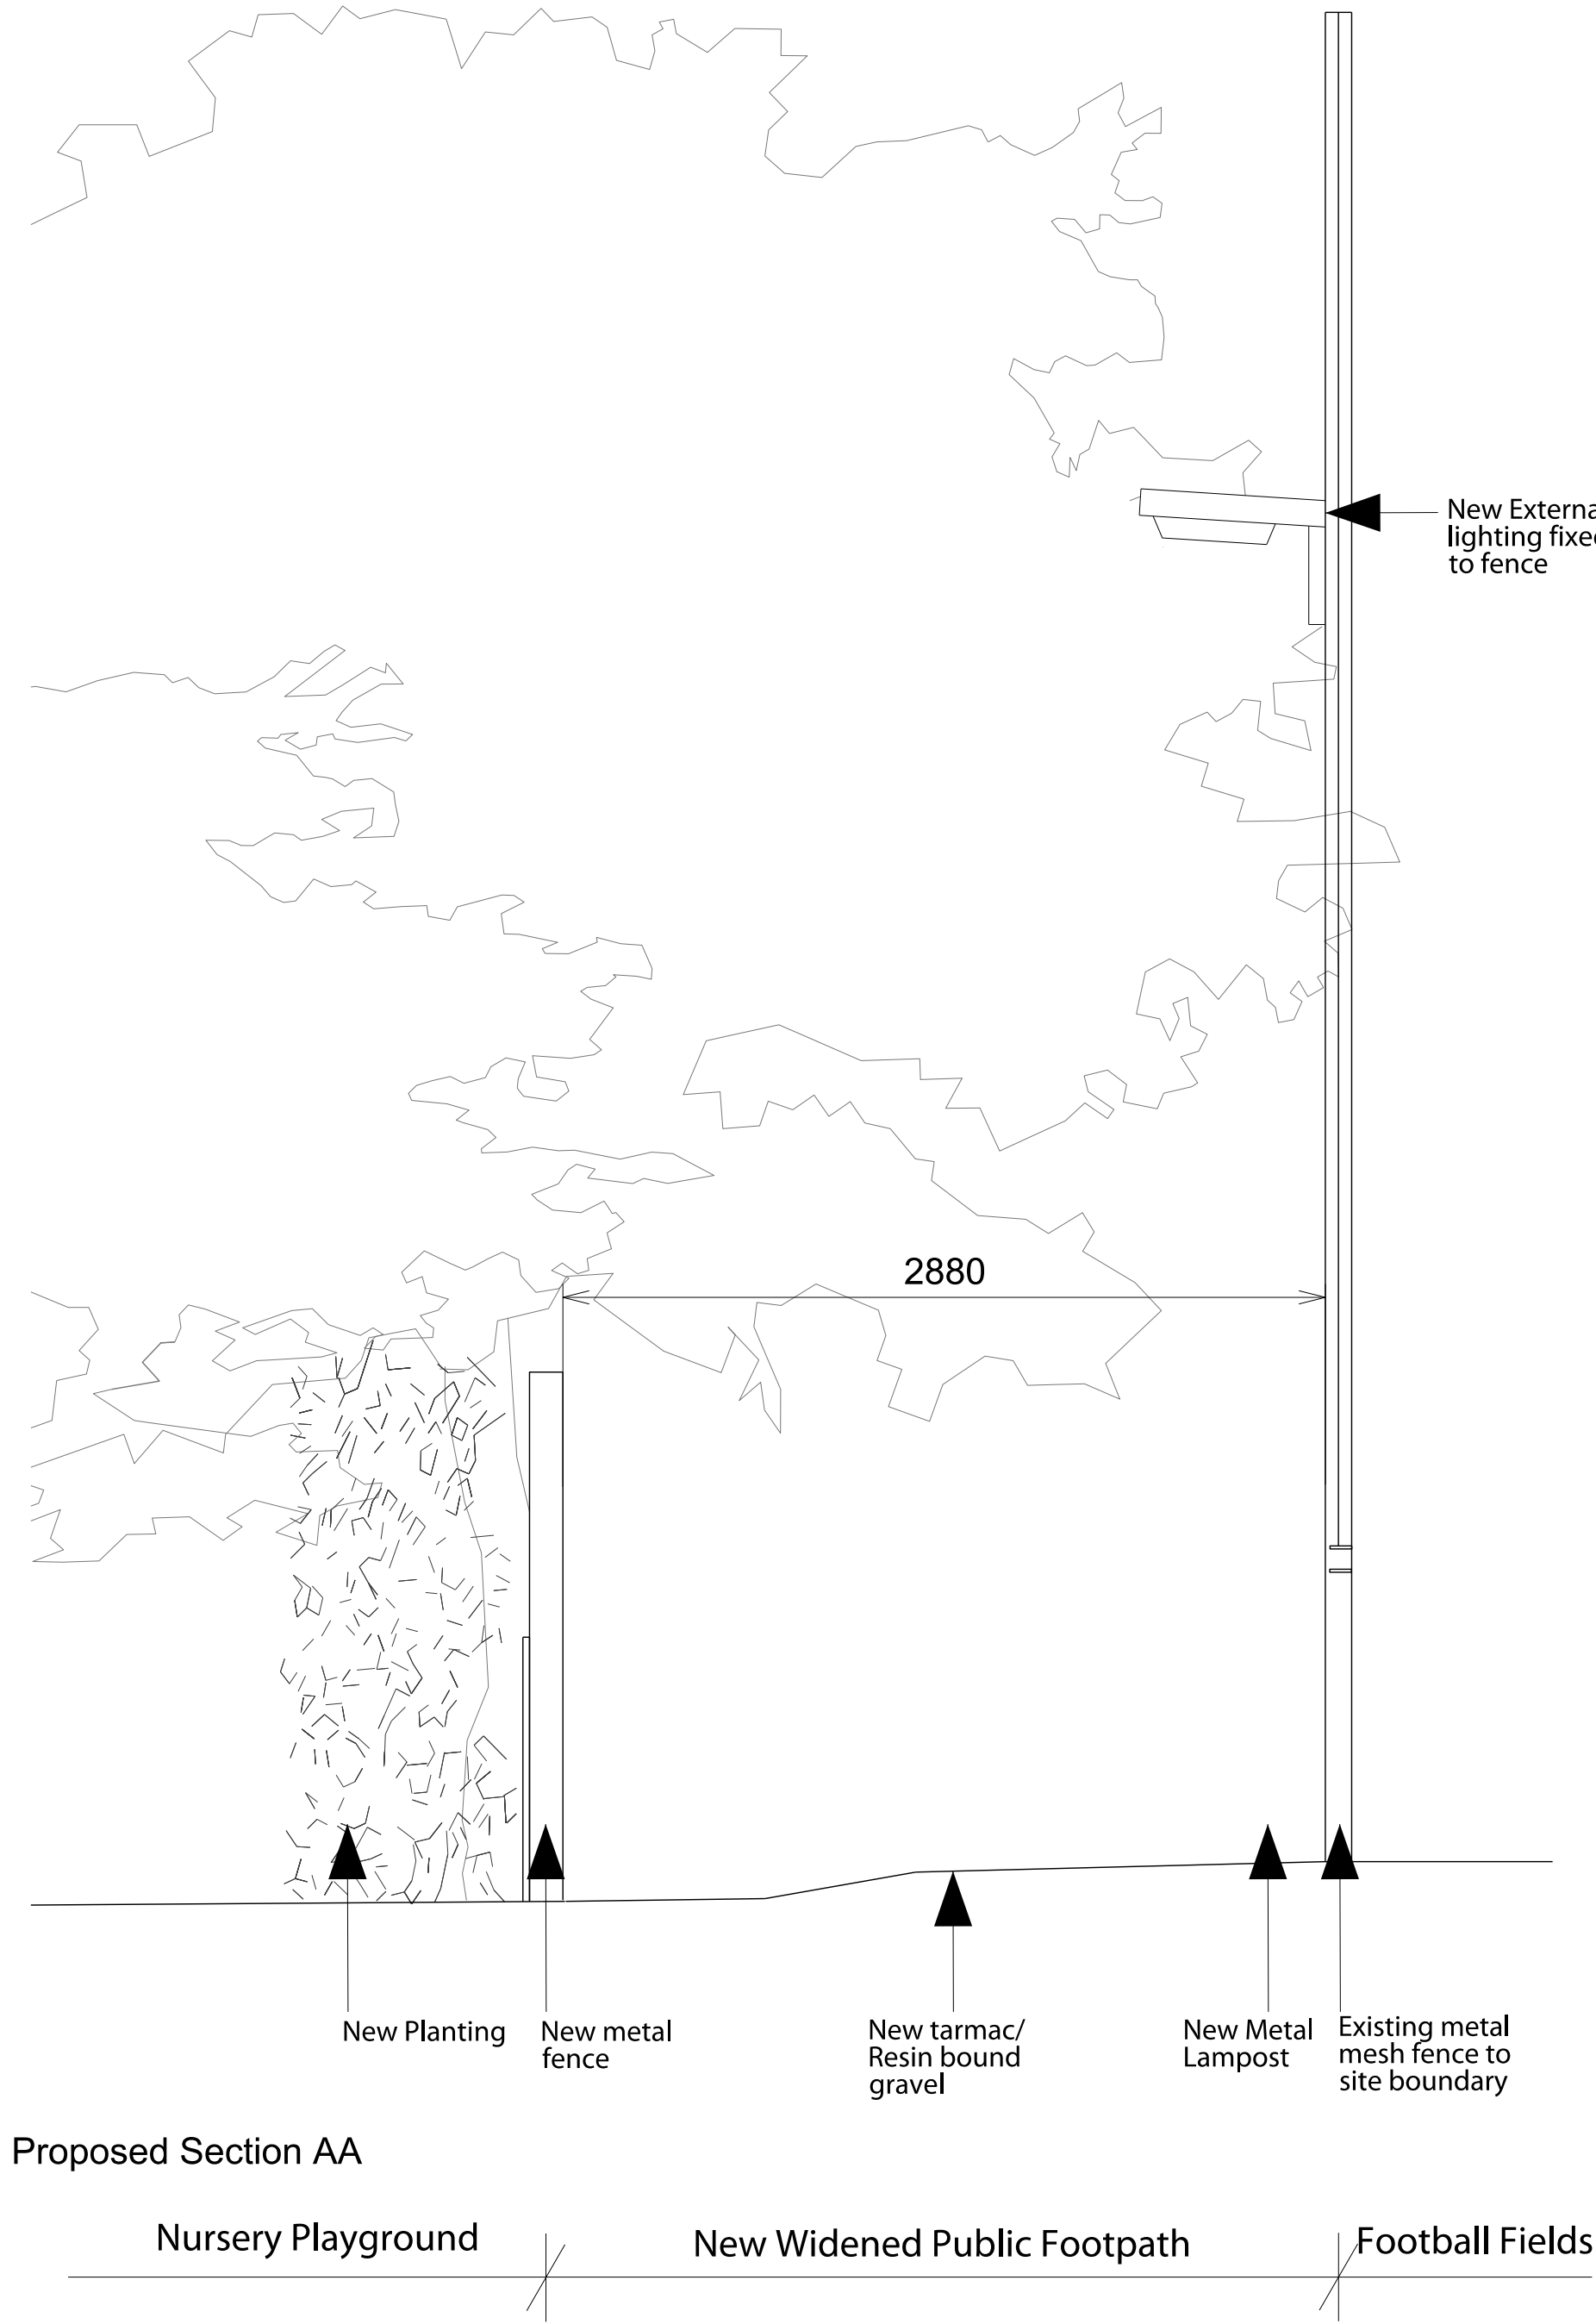


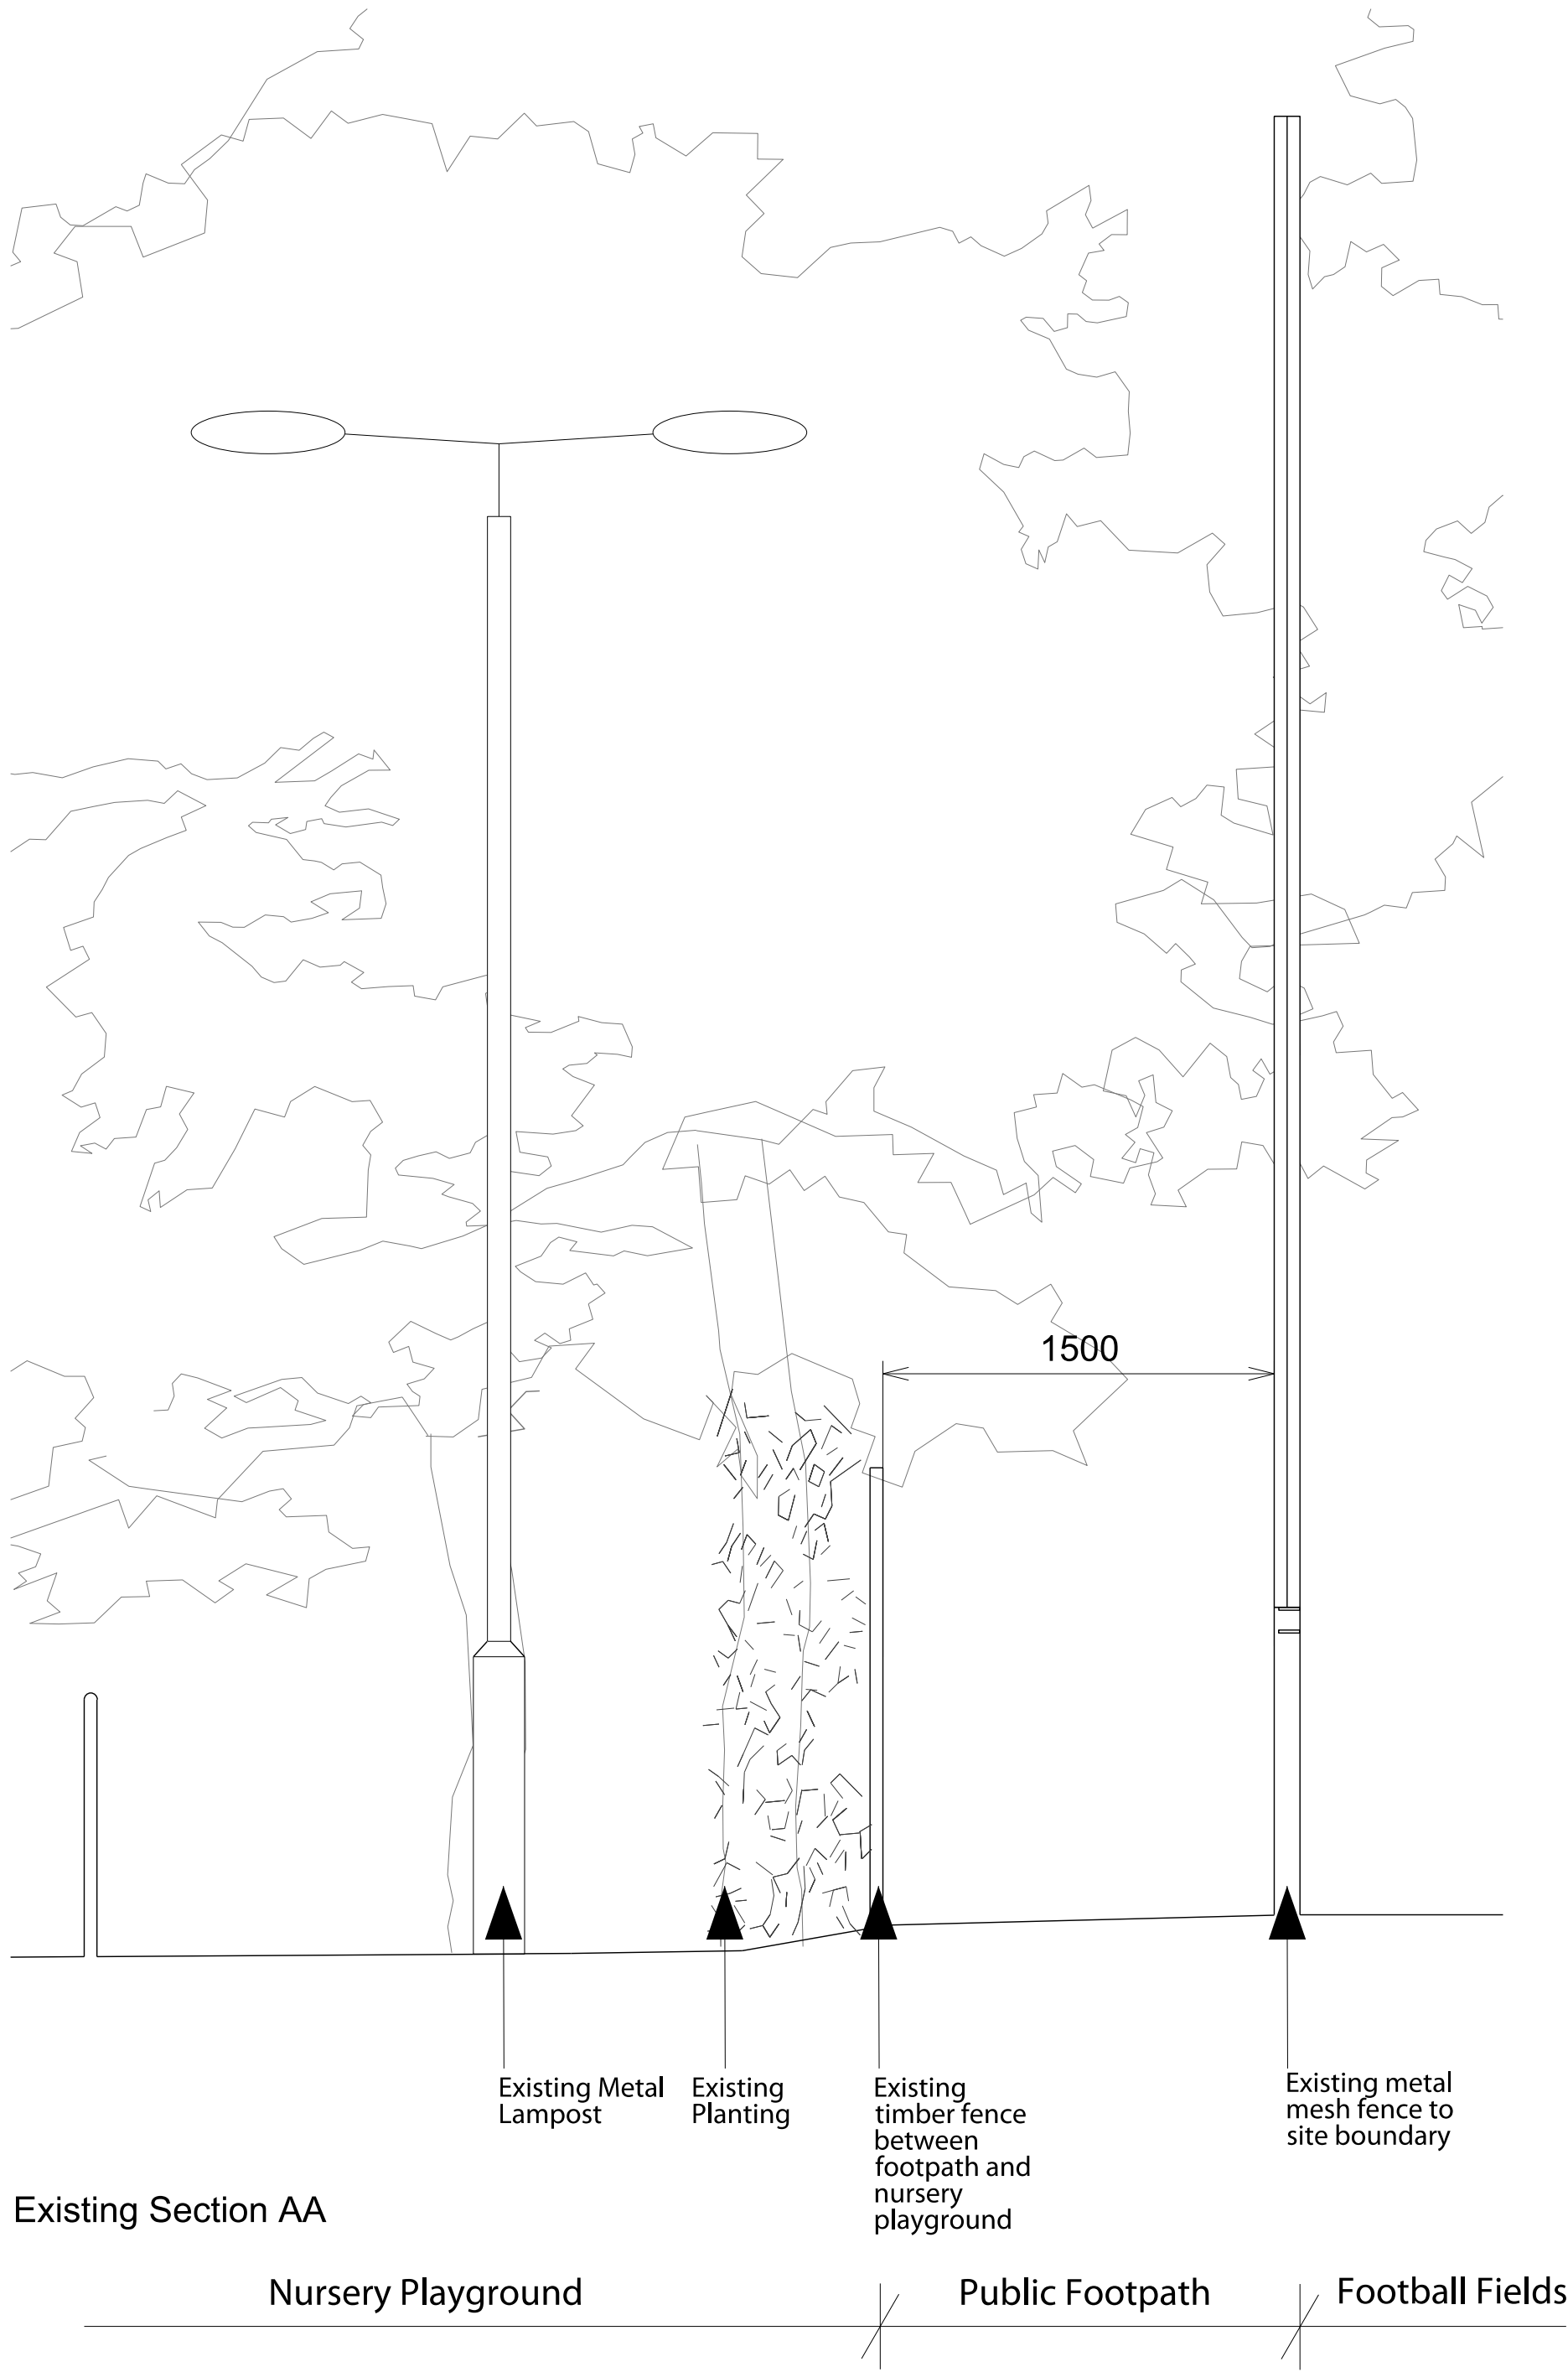

MEADOWCROFT GRIFFIN ARCHITECTS STUDIO 1A, HIGHGATE BUSINESS CENTRE 33 GREENWOOD PLACE LONDON NW5 1LB +44(0)20 7485 0484 F +44(0)20 7485 0254 E office@meadowcroftgriffin.co.uk www.meadowcroftgriffin.co.uk		B		13.09.11		Issued for Planning Application Issued for Team Information	
		A		24.08.11			
		-		15.07.11		DO NOT SCALE OFF THIS DRAWING Check all dimensions and levels on site. Report any discrepancies. The drawings and the works are copyright of this practice.	
		Job		Scale		Rev Date	
		0903 CORAM CAMPUS		1:25@A1		13.09.11	
		Dwg description		1:50@A3		Rev	
		PROPOSED PUBLIC PATH		0903_201		B	