
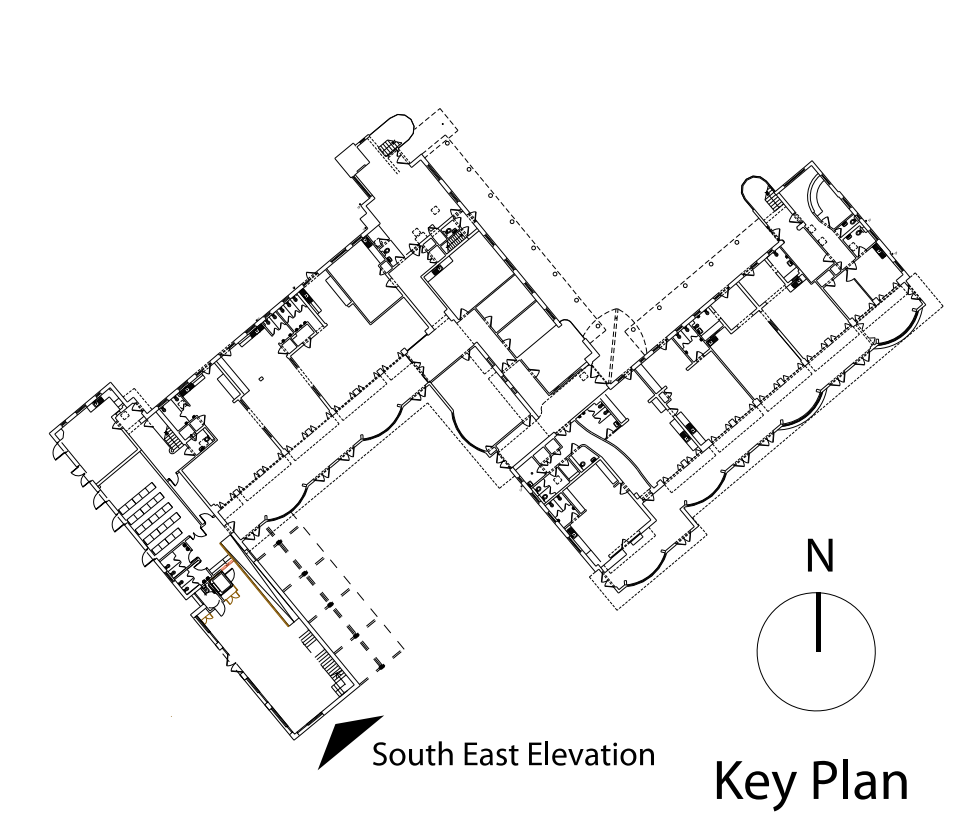


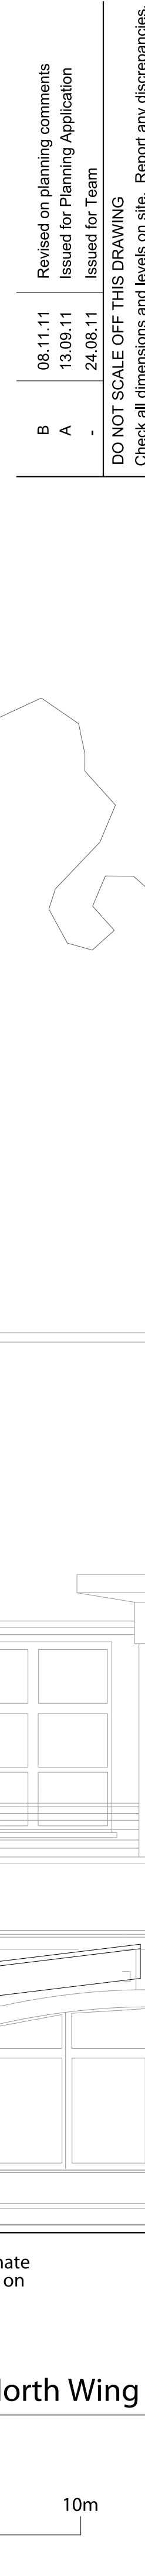

	MEADOWCROFT GRIFFIN ARCHITECTS STUDIO: 1A HIGHGATE BUSINESS CENTRE 33 GREENWOOD PLACE LONDON NW5 1LB T +44(0)20 7485 0494 F +44(0)20 7485 0254 E office@meadowcroftgriffin.co.uk www.meadowcroftgriffin.co.uk		Job	0903EB CORUM CAMPUS ENTRANCE BUILDING	Scale	Rev Date	Revised on planning comments issued for Planning Application
	DO NOT SCALE OFF THIS DRAWING Check all dimensions and levels on site. Report any discrepancies. The drawings and the works are copyright of this practice.	Dwg description	PLANNING	1:50@A1 1:100@A3	08.11.11	Rev	B
				0903EB_506			