




Proposed North Elevation

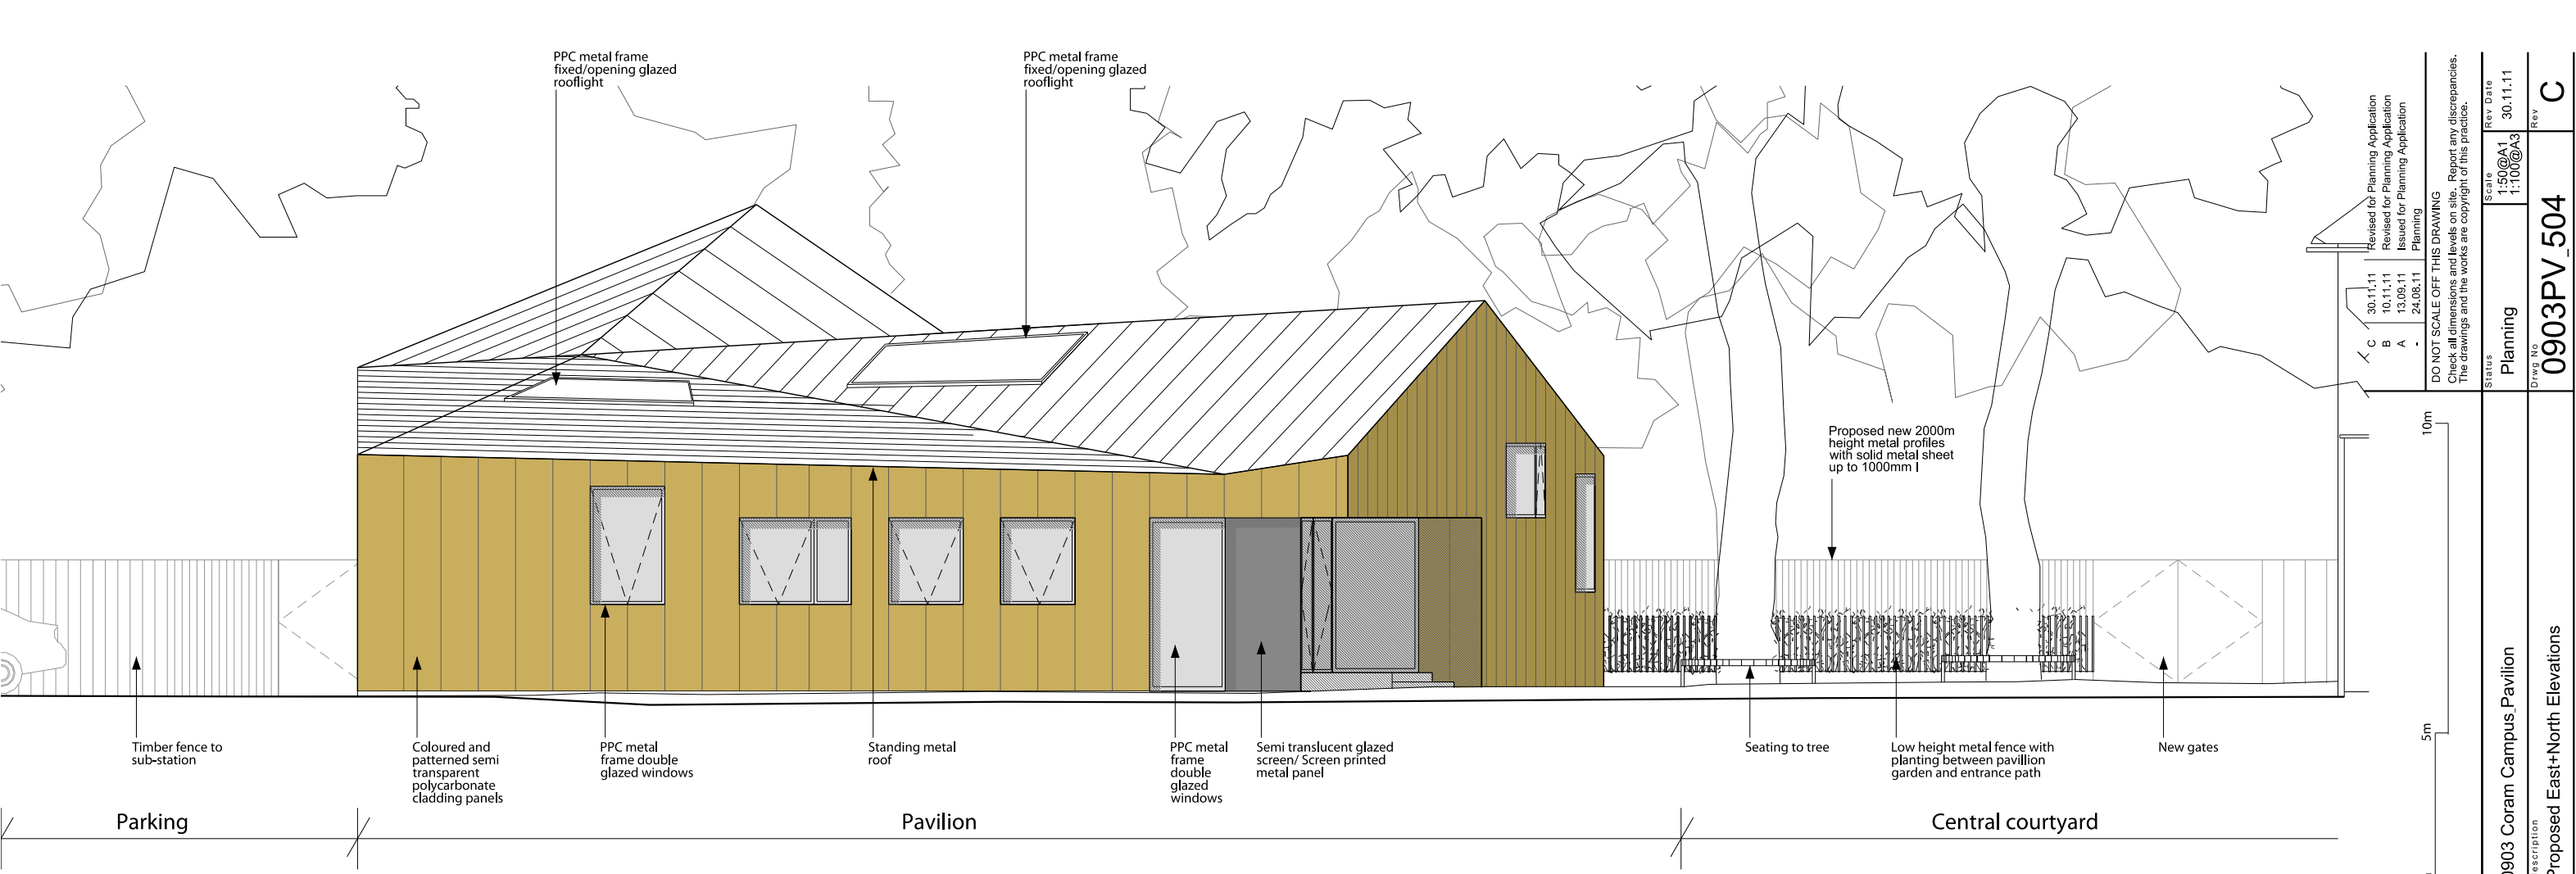

Proposed East Elevation

Revised for Planning Application	30.11.11	✓ C
Revised for Planning Application	10.11.11	B
Issued for Planning Application	13.09.11	A
Planning	24.08.11	-

DO NOT SCALE OFF THIS DRAWING
Check all dimensions and levels on site. Report any discrepancies.
The drawings and the works are copyright of this practice.

Status	Planning	Scale	1:50@A1 1:100@A3	Rev Date	30.11.11
Draw No	0903PV_504	Rev			C