


Nursery

Proposed South Elevation

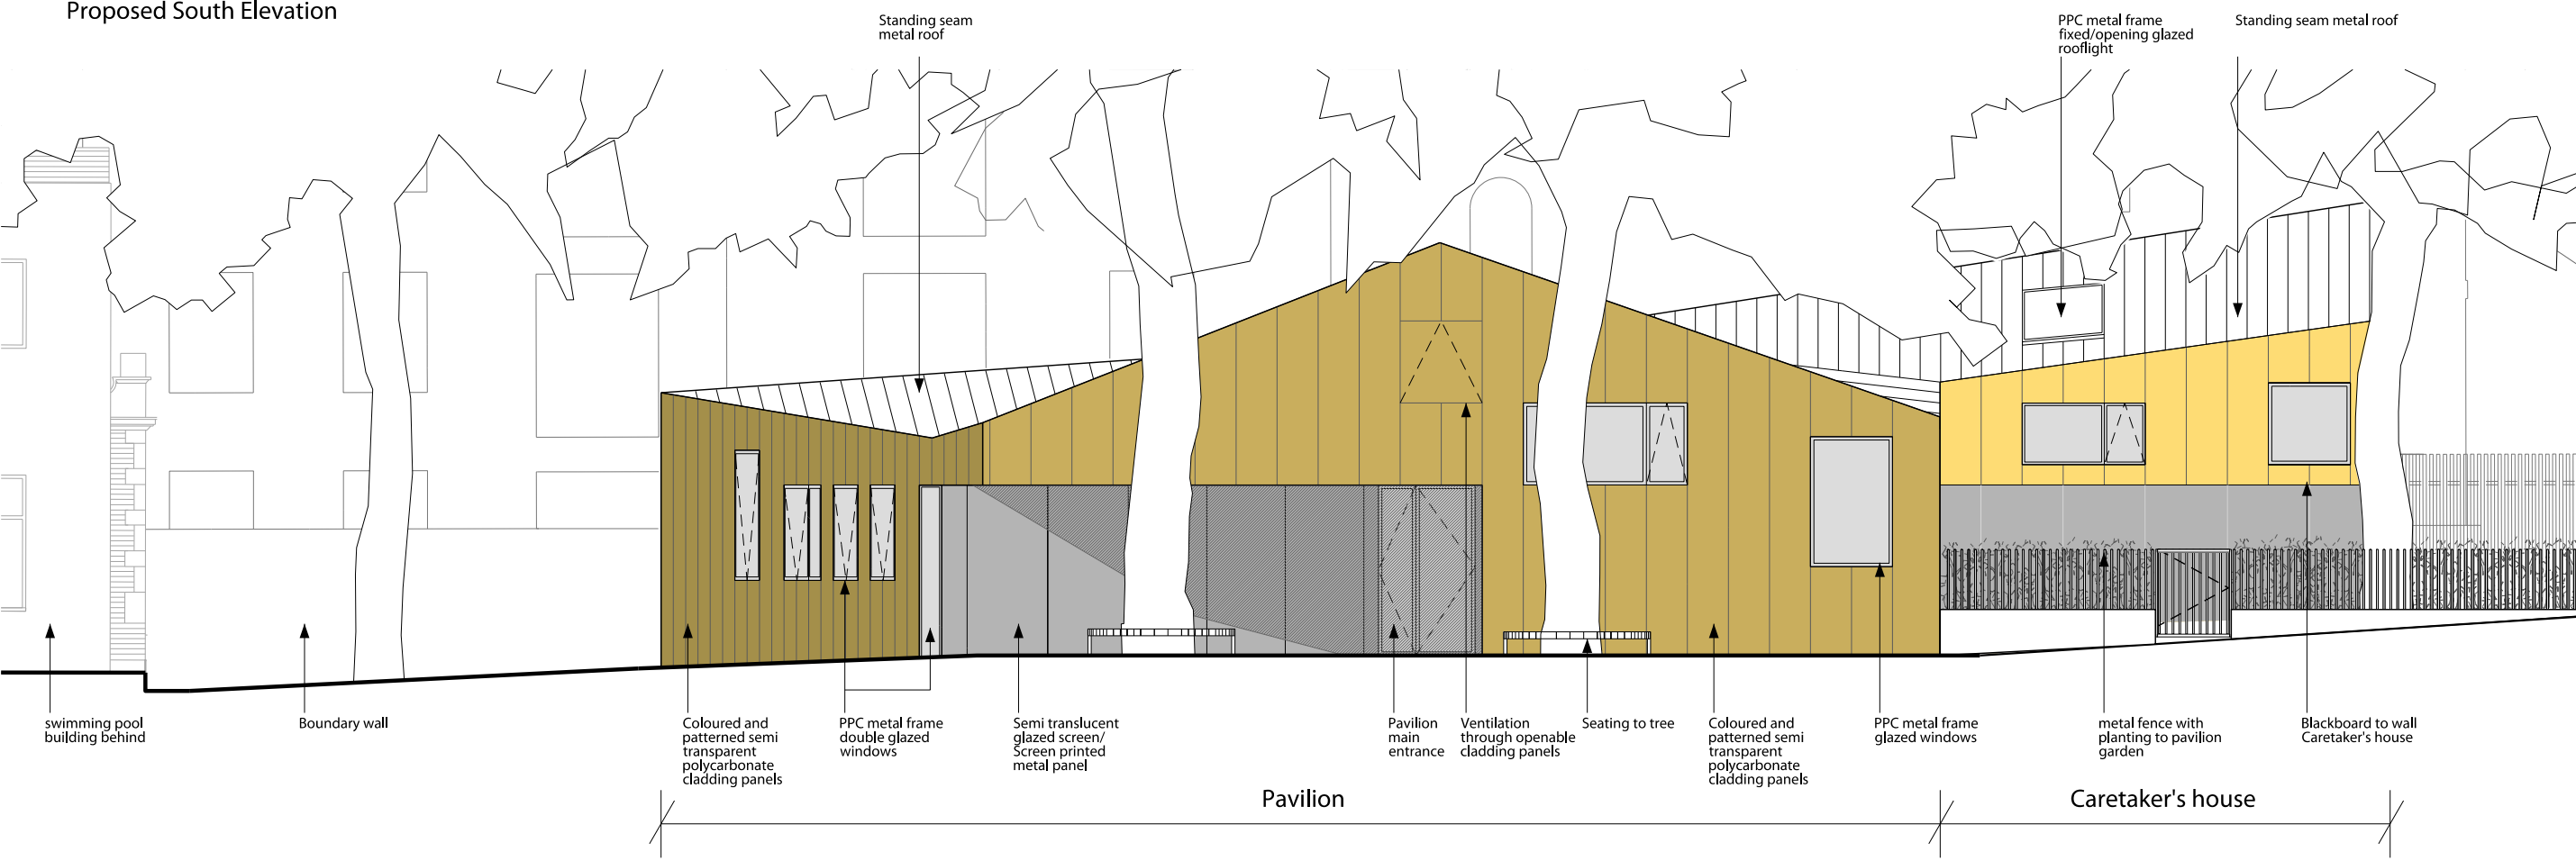

Proposed West Elevation

D	30.11.11	Revised south west elevations for planning
C	29.11.11	Revised south elevation for planning
B	10.11.11	Revised for Planning Application
A	13.09.11	Issued for Planning Application
-	24.08.11	Planning
DO NOT SCALE OFF THIS DRAWING		
Check all dimensions and levels on site. Report any discrepancies. The drawings and the works are copyright of this practice.		
Status	Planning	Rev Date 30.11.11
Scale	1:50@A1 1:100@A3	Rev D
Draw No	0903PV_505	