



SIDE ELEVATION
SCALE 1:100 @A3

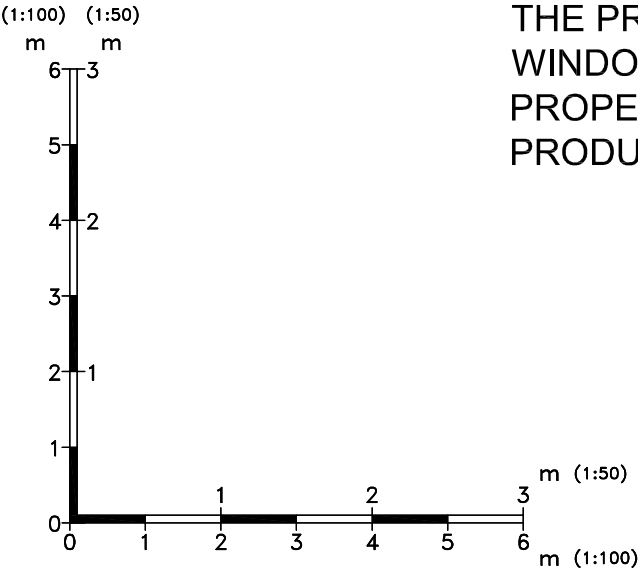

THE PROPOSED WINDOW IS A WHITE PAINTED TIMBER CASEMENT WINDOW. THE PROPOSED WINDOW HAS BEEN DESIGNED TO REPLACE THE EXISTING, BUT TO REMAIN IN KEEPING WITH THE PROPERTY AND NOT TO DETRACT FROM THE ORIGINAL APPEARANCE OF THE EXISTING WINDOW PRODUCTS.

| | | | |
|--|----------------------|-------------------------|---|
| NOTES <div>1. All dimensions are in millimetres(mm) & levels in meters(m) unless noted otherwise.</div> <div>2. This drawing to be read In conjunction with all relevant specifications.</div> <div>3. All work to comply with the relevant British Standards, GGF Codes of Practice and Building Regulations if non exempt.</div> | | | |
| PROJECT NUMBER LN1073AQ | | | |
| CLIENT MRS V BANCROFT GROUND FLOOR 3 SOUTH VILLAS LONDON NW1 9BS | | | |
| TITLE PROPOSED ELEVATIONS AND PLAN | | | |
| DRAWN A.BURGESS | CHECKED SR | DATE 29-03-12 | SCALE AS SHOWN @ A3 |
| DRG. NO. 5208/02 | | | REVISION |
|  | | | UNIT 7 NORTH ORBITAL COMMERCIAL PARK NAPSBURY LANE ST ALBANS AL1 1XB |
| © Crown copyright. All rights reserved. Licence number 0100042205 © Crown copyright. All rights reserved. Licence number 0100031673 | | | |