
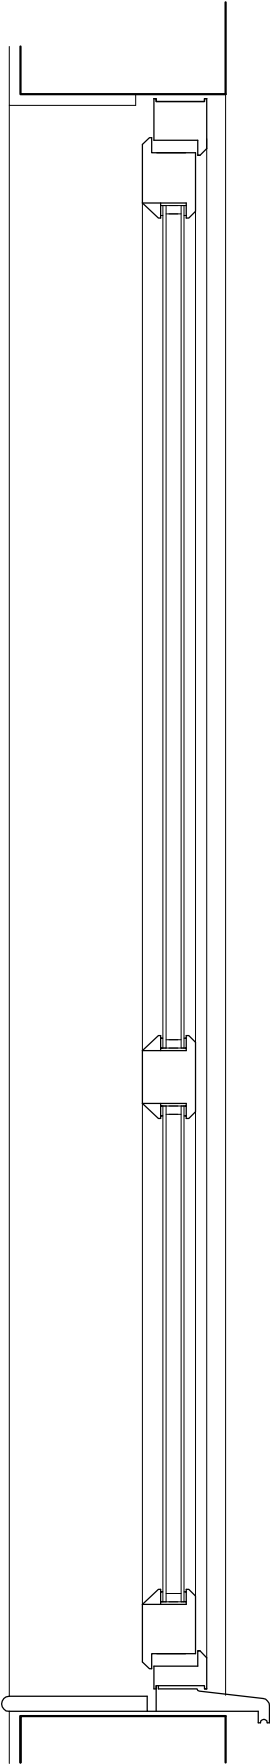


GLAZED DOOR  
AS EXISTING

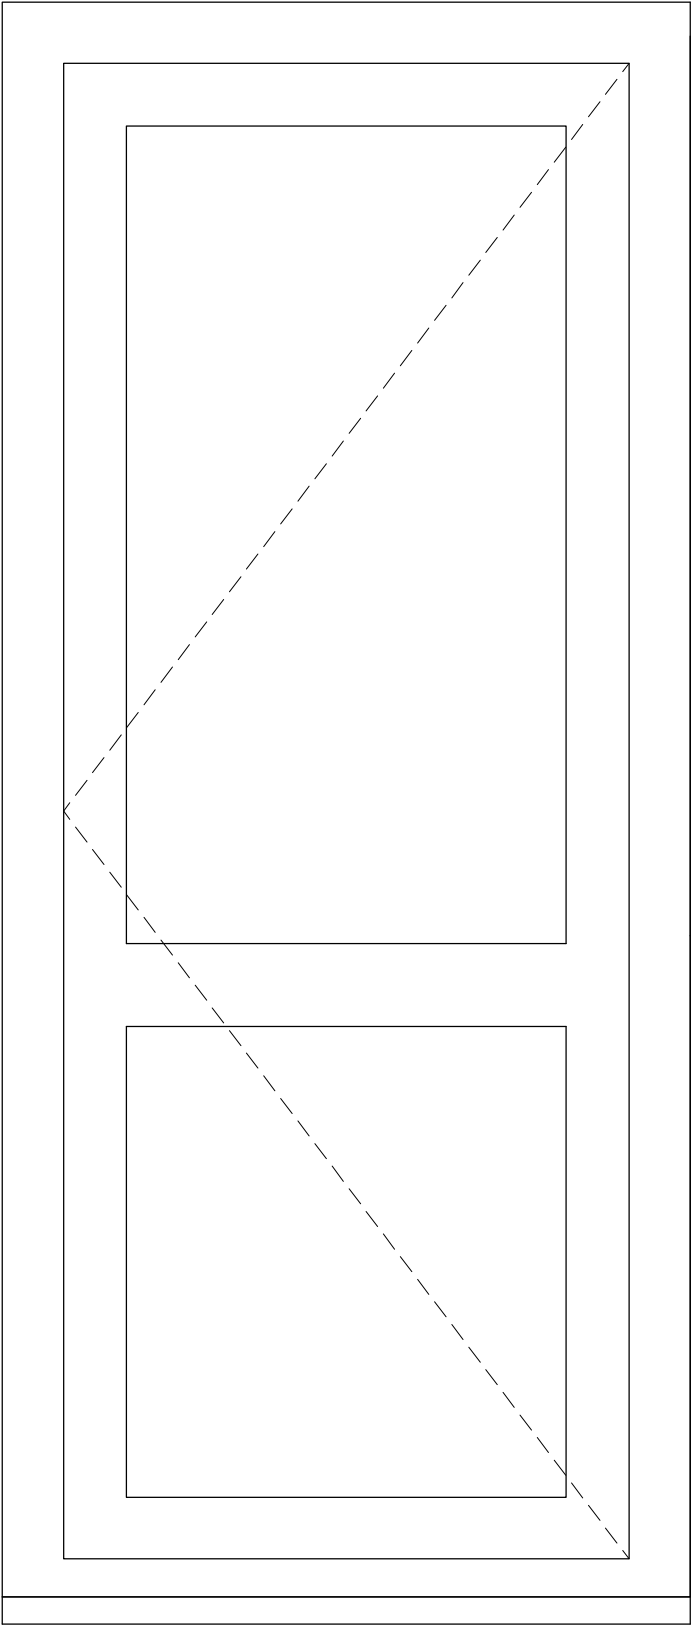

GLAZED DOOR  
AS PROPOSED

NOTES			
Elevations from outside.			
Existing windows timber, stained colour : Dark Brown			
Proposed windows PVCu (Eurocell 70mm system - code 7021), colour : Rosewood.			
Do not scale this drawing. All dimensions to be checked by the Contractor before construction proceeds. c Randall Shaw Billingham			
RANDALL SHAW BILLINGHAM Architects Energy Consultants Planners Unit B13 3 Bradbury Street London N16 8JN Tel 020 7503 3250 Fax 020 7503 3625 e-mail rsba@rsba.co.uk			
JOB TITLE CAULFIELD COURT BAYNES STREET, NW1 0TZ WINDOW REPLACEMENT			
DWG TITLE GLAZED DOOR DETAILS (EXISTING + PROPOSED)			
SCALE	1: 5 @ A1 1: 10 @ A3	DWN.	bs
DATE	5/ 12	CHK.	kr
DWG NO.	219/ 269	REV.	.