


NOTE:

ALL DIMENSIONS SUBJECT TO
MEASUREMENTS ON SITE.
CONTRACTOR TO INFORM ANY
MAJOR DIFFERENCE IF IT
APPEARS.

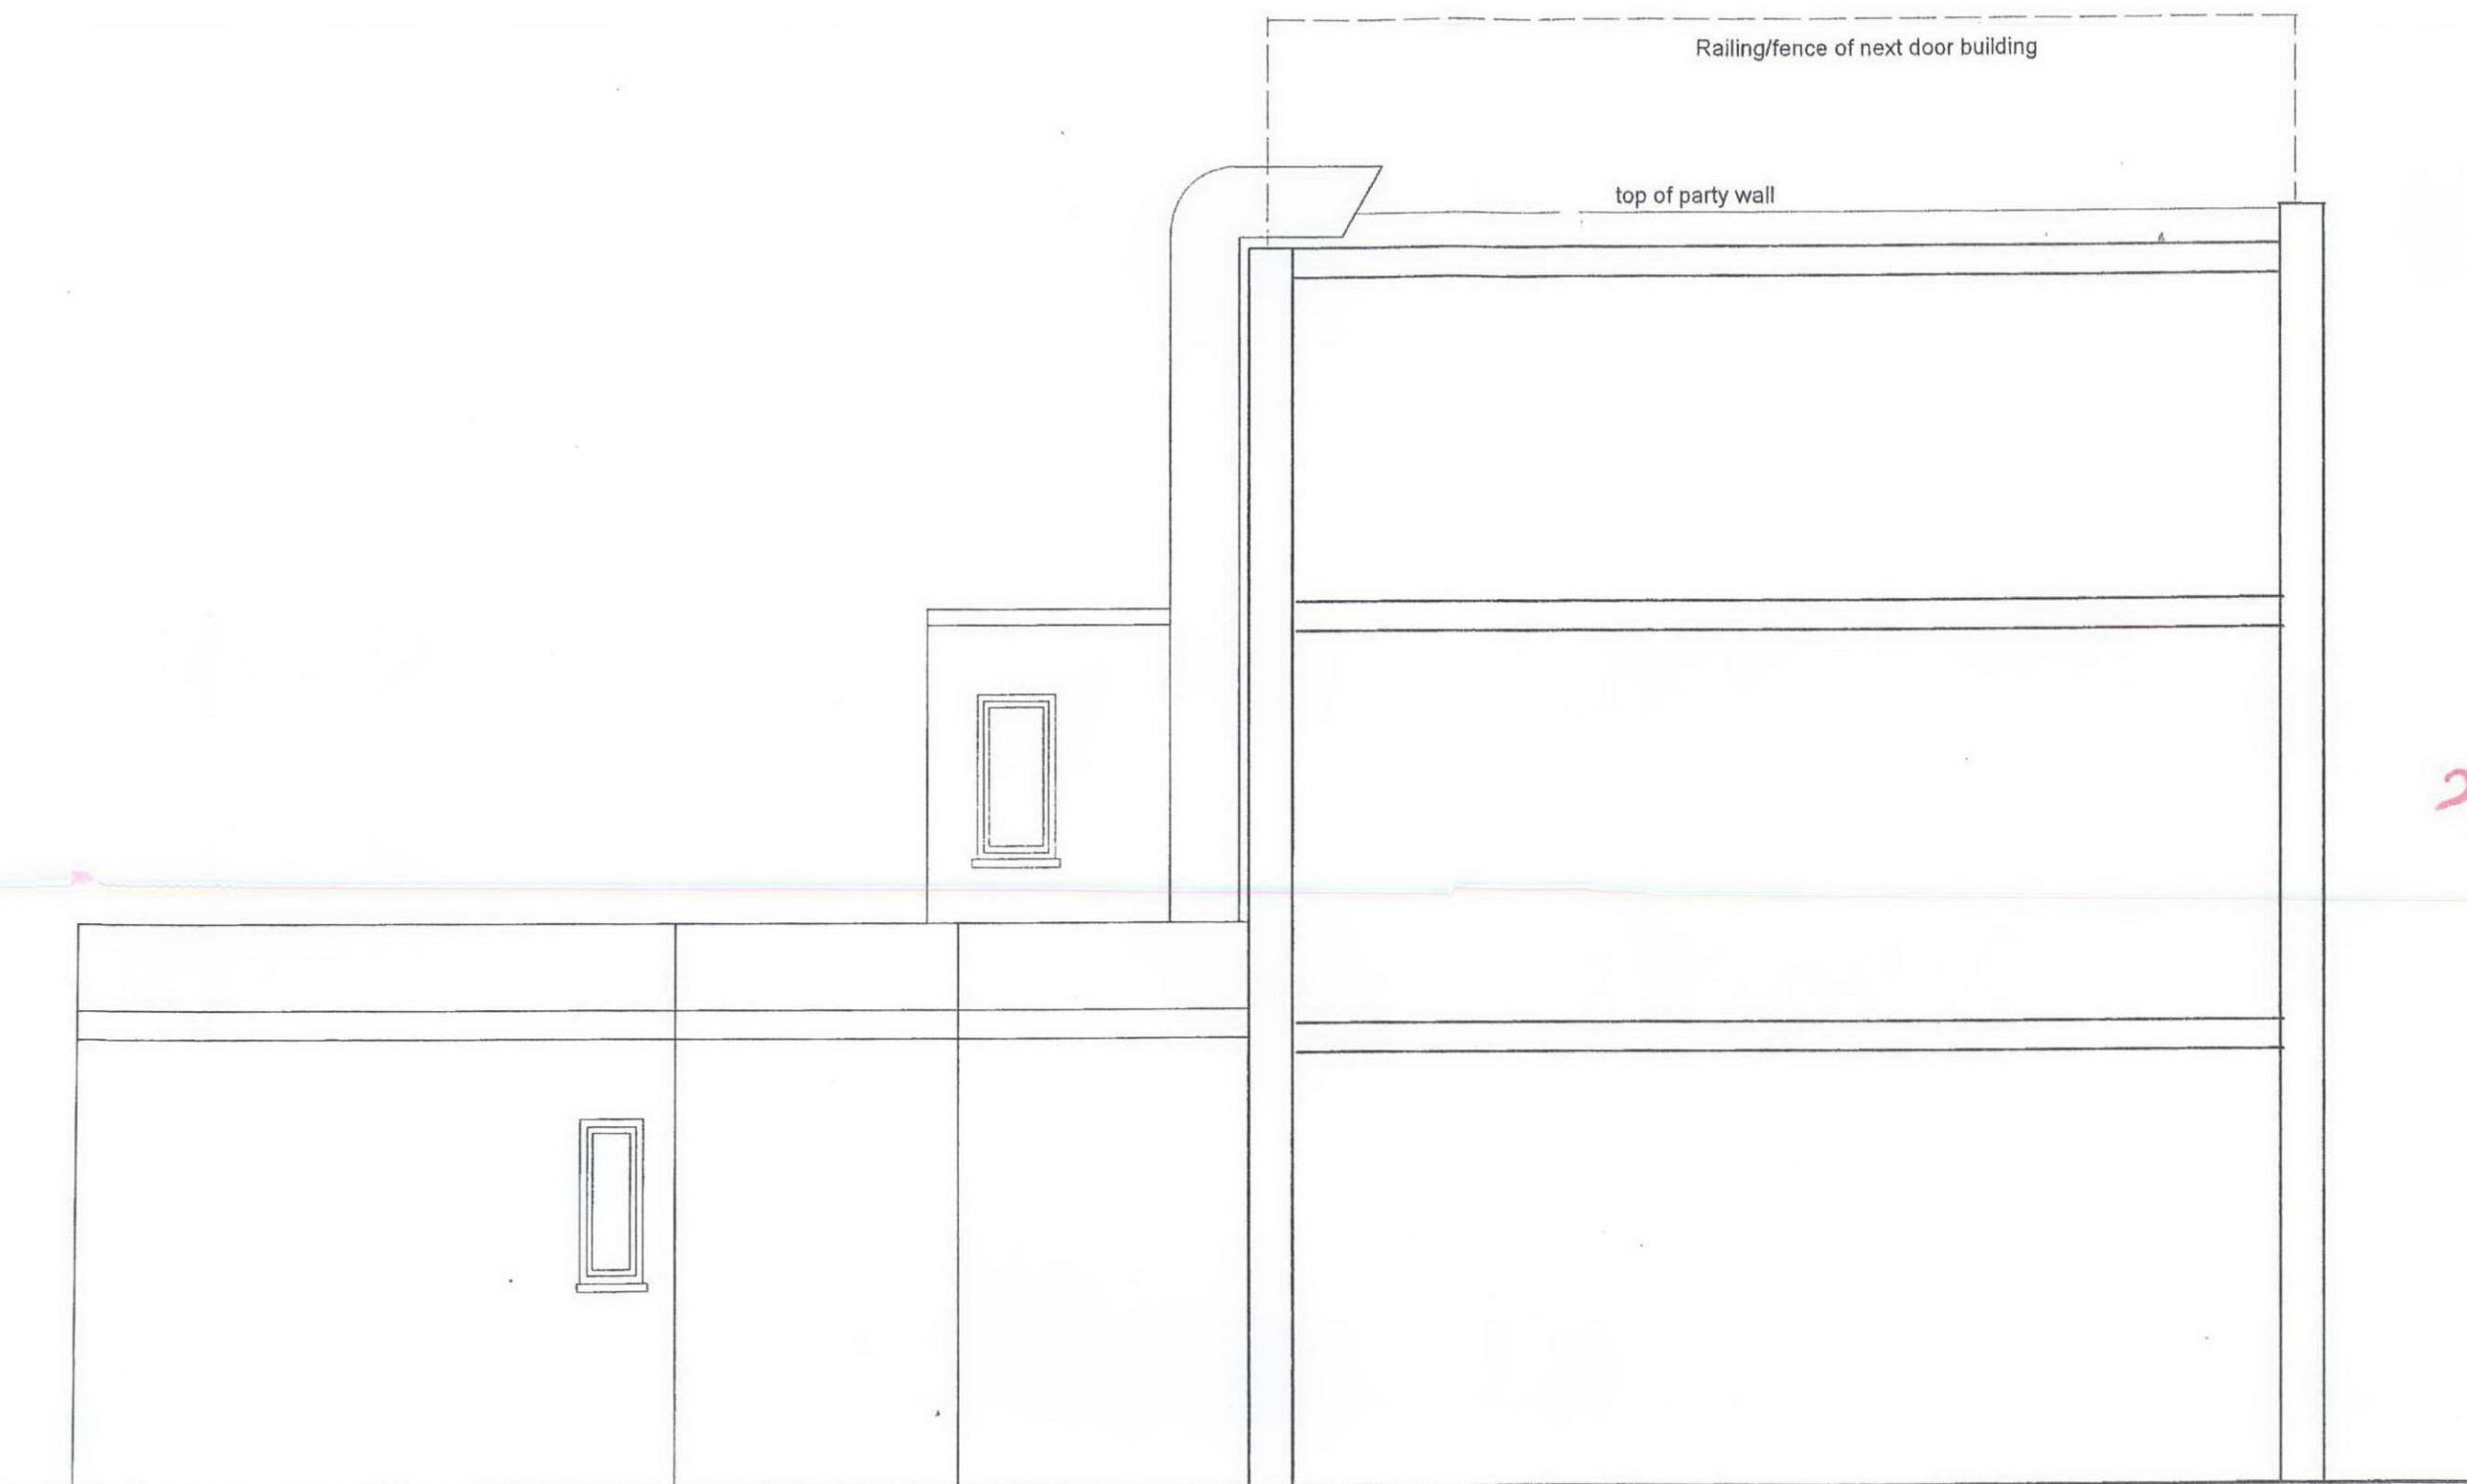

2012/2095/P

SC Design

Property Developer & Planner

Contact : +44 7979437664

E-mail : samcheung33@hotmail.com

Project:

121-123 Castlehaven Road,
Kenilworth, NW1 8SJ

Client:

Ms Cheung

Drawing Title:

Existing Section/Elevation 2

Drawing No:

121CHR-008

Date:

02/04/2012

Scale:

1:50@A3

Rev: