


SIDE ELEVATION
SCALE 1:100 @A3

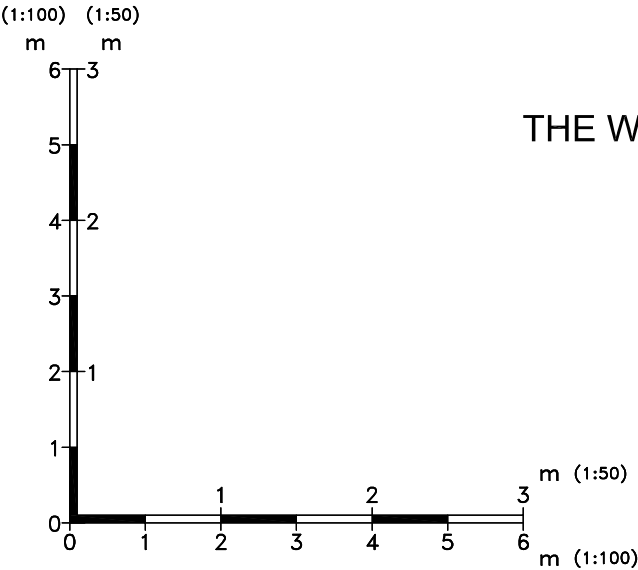

THE WINDOWS MARKED WITH AN * ARE TO BE REPLACED. THE EXISTING WINDOW IS CRITTALL.

- NOTES
- 1. All dimensions are in millimetres(mm) & levels in meters(m) unless noted otherwise.
 - 2. This drawing to be read in conjunction with all relevant specifications.
 - 3. All work to comply with the relevant British Standards, GGF Codes of Practice and Building Regulations if non exempt.

PROJECT NUMBER
LN1073AQ

CLIENT
MRS V BANCROFT
GROUND FLOOR
3 SOUTH VILLAS
LONDON
NW1 9BS

TITLE
EXISTING ELEVATIONS AND PLAN

DRAWN	CHECKED	DATE	SCALE
A.BURGESS	SR	29-03-12	AS SHOWN @ A3

DRG. NO. 5208/01	REVISION
------------------	----------

UNIT 7
NORTH ORBITAL
COMMERCIAL PARK
NAPSBURY LANE
ST ALBANS
AL1 1XB