


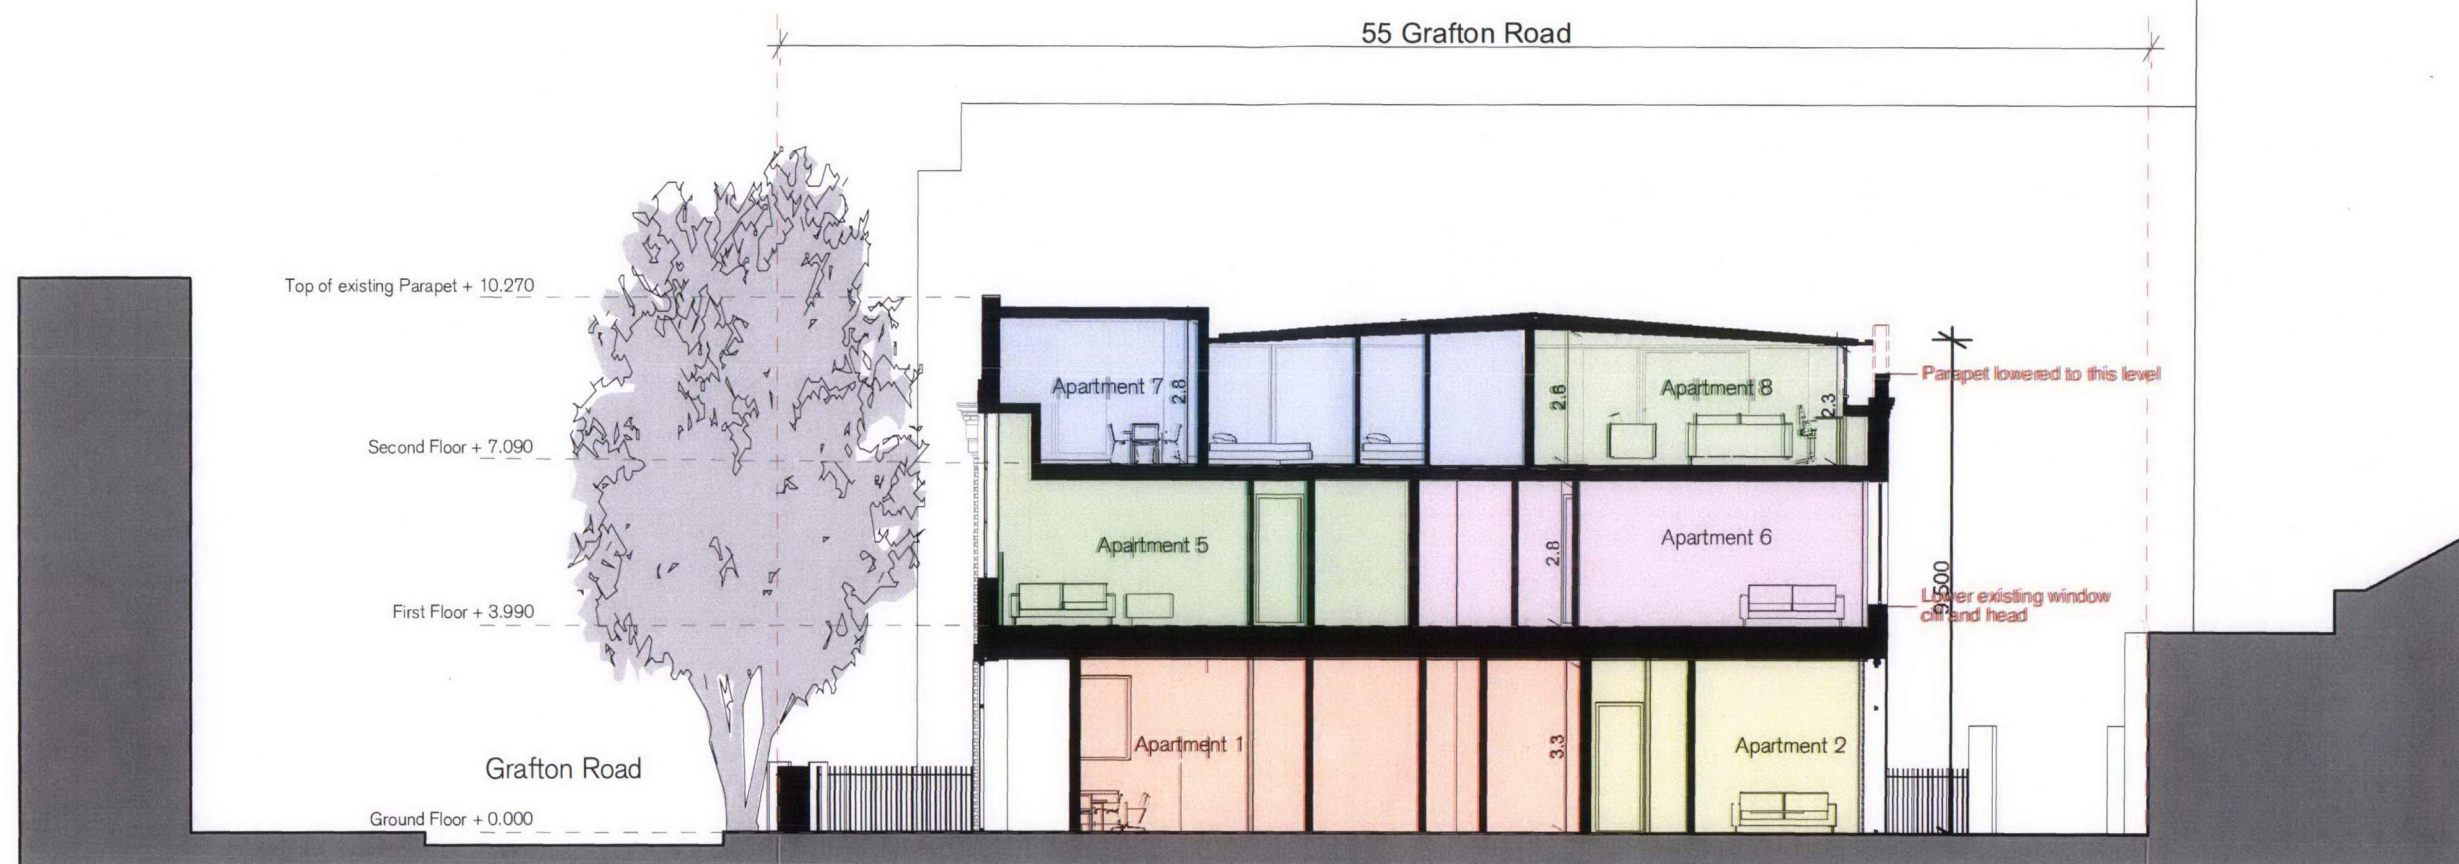

Section A - A



Section B - B

Job Title	55 Grafton Road London, NW5 3EL
Client	East Fleet House Ltd.
Status	Planning Application
Format	A2
Scale	1:100 @ A2
Drawn by	
Date	03/05/2012
Notes	Legend
Revisions	A - 03.05.2012 - Parapet lowered to level shown.
Architect	trevor home architects 15 Micawber Street London N1 7TB t: 020 7253 0600 f: 020 7253 0608 e: info@trevorhome.com
Sections A-A & B-B	
11152 /PL/ 08/A	