
Planning Application Flat 3, 91 Canfield Gardens Proposed Rear Elevation 1:50 @ A3

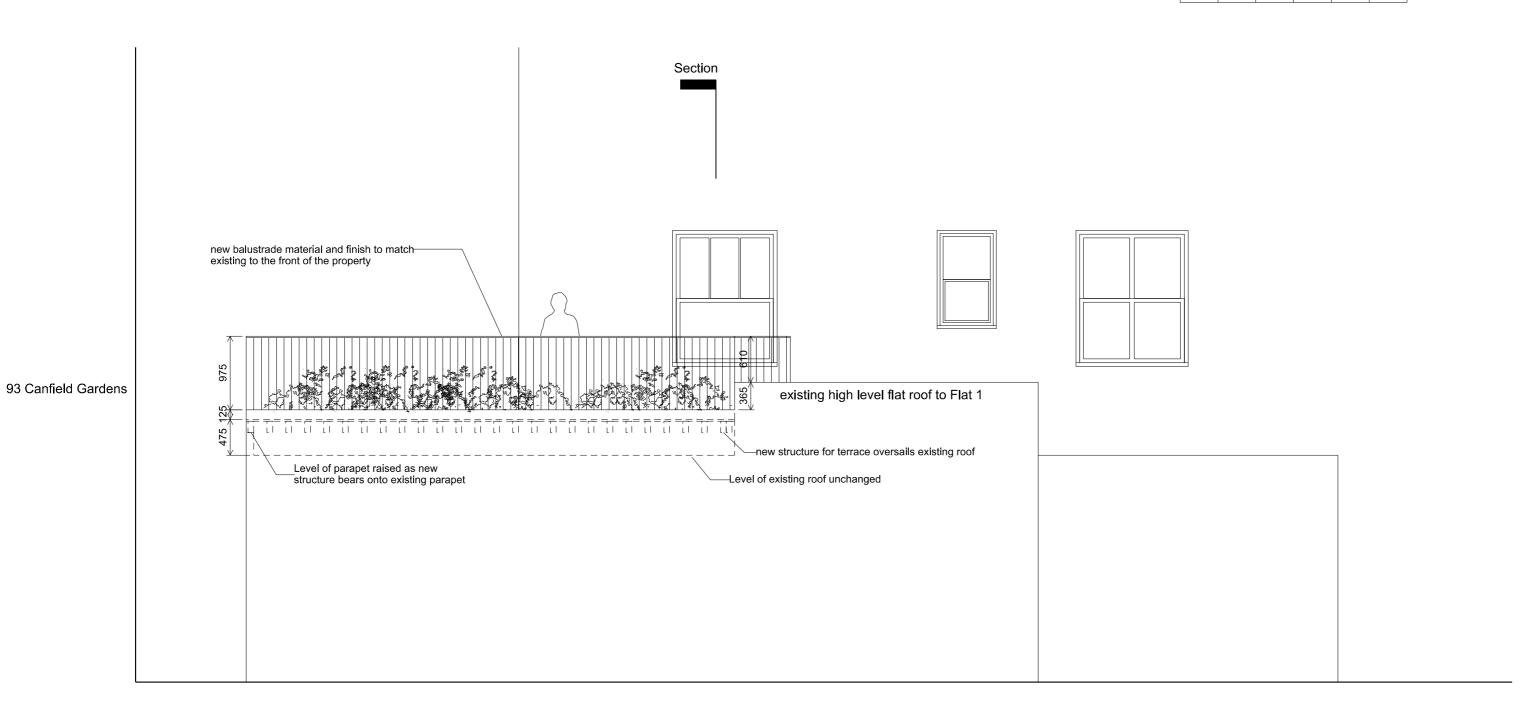



Section