

PLEASE NOTE:

1. ALL DIMENSIONS TO BE CHECKED ON SITE BEFORE FABRICATION.
2. CONTRACTOR TO REFER TO ENGINEER'S DRAWINGS BEFORE PROCEEDING WITH WORKS.
3. ALL DRAWINGS AND DESIGNS ARE COVERED BY DESIGN RIGHT (INTELLECTUAL PROPERTY), AND MAY NOT BE DISTRIBUTED, COPIED OR ISSUE WITHOUT WRITTEN PERMISSION OF XUL ARCHITECTURE.
4. ALL DESIGN CONCEPTS ARE THE SOLE PROPERTY OF XUL ARCHITECTURE AND NO ADAPTATIONS, REPRODUCTIONS OR COPIES MAY BE MADE WITHOUT WRITTEN PERMISSION OF XUL ARCHITECTURE.
5. THESE DRAWINGS ARE SUBJECT TO ANY VARIATION REQUIRED OR RECOMMENDATION BY ANY STATUTORY AUTHORITY, OR FOR THE BETTER CARRYING OUT OF THE WORKS.
6. SAMPLES TO BE PROVIDED BY CONTRACTOR FOR XUL ARCHITECTURE APPROVAL.
7. ALL FINISHES TO XUL ARCHITECTURE SATISFACTION.
8. ALL DRAWINGS TO BE APPROVED BY XUL ARCHITECTURE BEFORE CONSTRUCTION.

ADDITIONAL NOTES:

REVISIONS

No	Date	Description Issue For	Issue By
00	18/05/12	Planning Application	OJ

Client
PRIVATE CLIENT

Project
7 Inverforth Close
London NW3 7EX


Title
PROPOSED SECTIONS AA & BB

Scale 1/50@A3	Dwg. No. PA-02	Rev. 00
Date 18/05/12	Project Number 12_09	
Drawn OJ		
Checked SS		

New double glazed conservation
area skylight in ensuite 09


New opening between
ensuite 09 & bedroom 06

New double glazed conservation
area skylight in ensuite 07

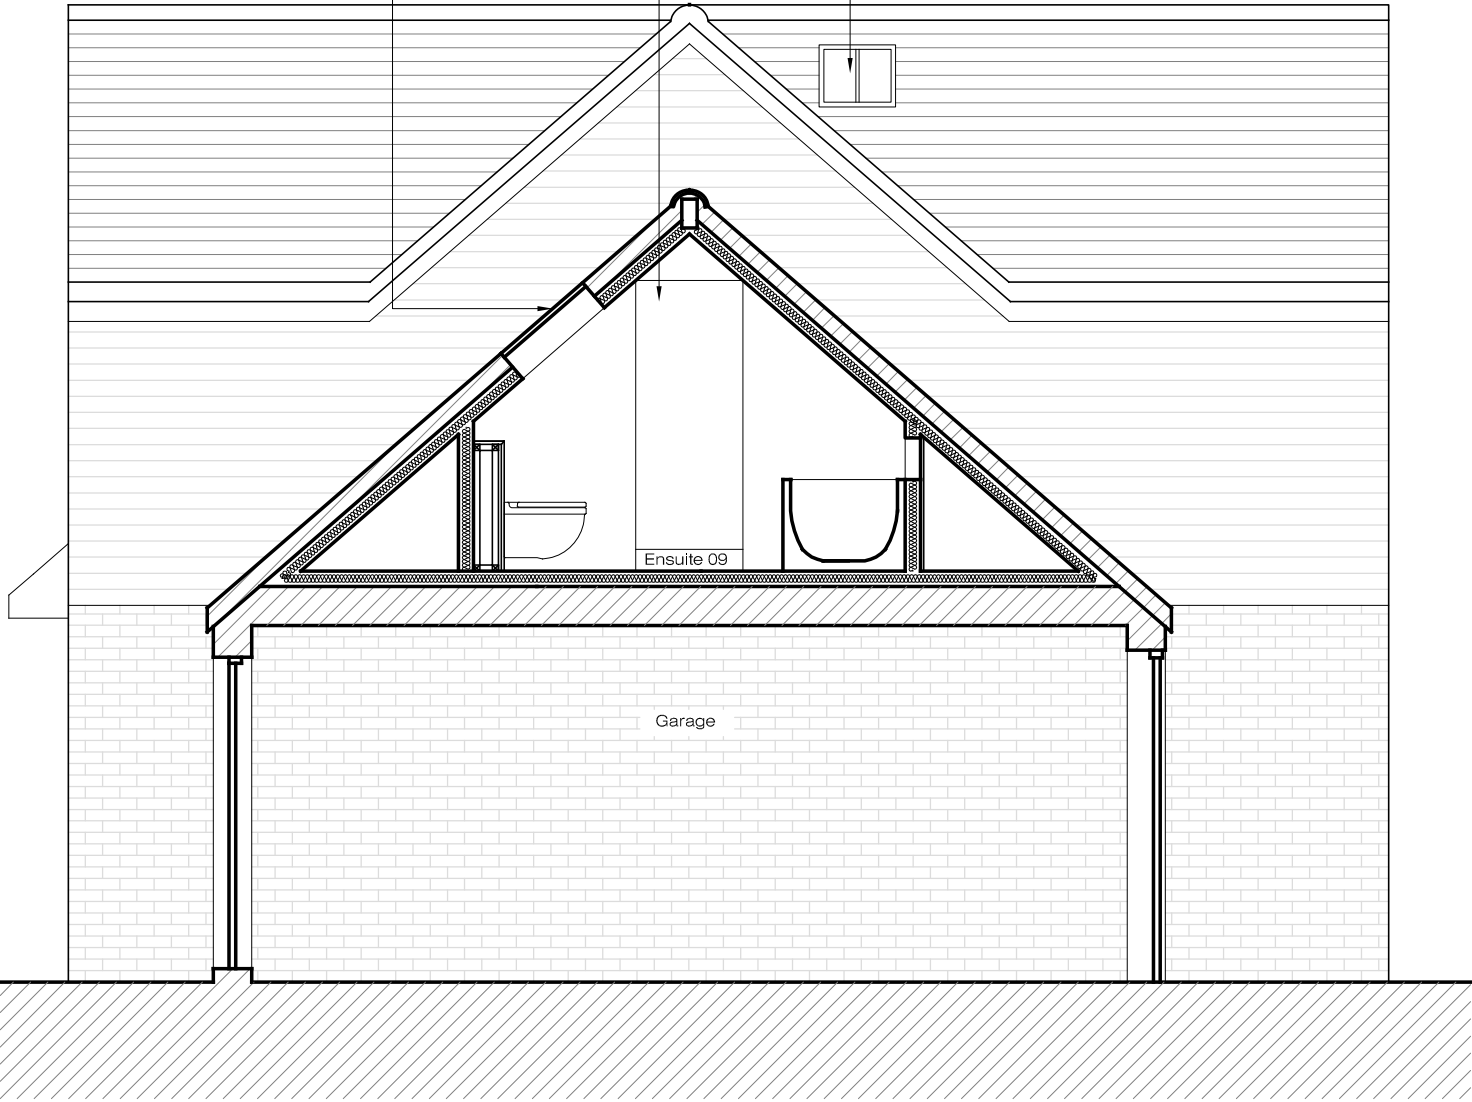

PROPOSED SECTION AA
SCALE 1:50@A3 PA-02

New double glazed conservation
area skylight in ensuite 09

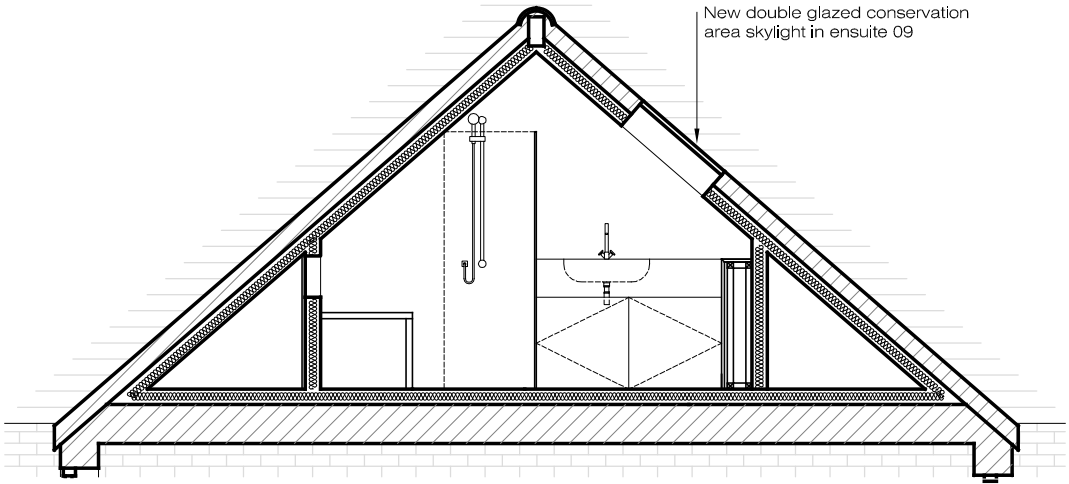

PROPOSED SECTION BB
SCALE 1:50@A3 PA-02

