


PROPOSED SIDE **ELEVATION**

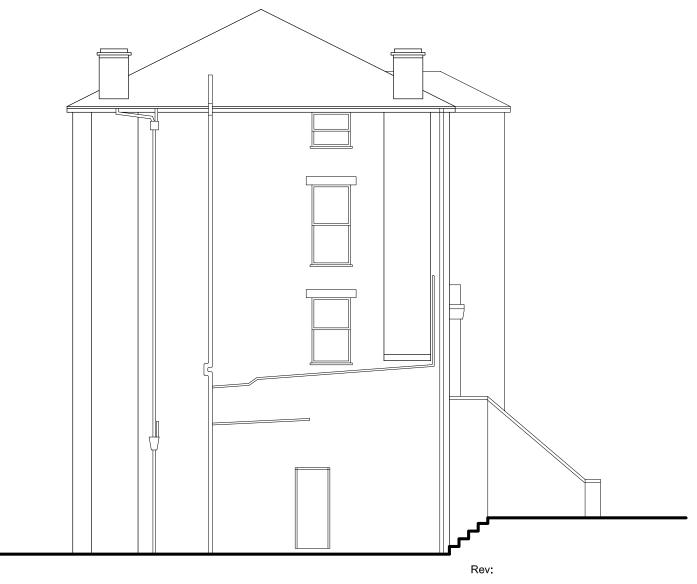

EXISTING SIDE ELEVATION

Drawing Title:
Existing & proposed

Drwn: tdo elevations

Project: New window

Drawing No:

Date: sept 2011

Scale: 1:100@A3

Flat B 12 Garlinge Road London NW2

Location:

4221 02

STUART HENLEY & PARTNERS

Chartered Surveyors & Planning Consultants

2a Wrotham Business Park Hadley, Barnet Herts EN5 4SB

t: 020 8275 1080 f: 0800 007 3003 e: info@planningconsent.com

w: www.planningconsent.com

Copyright and design right held by Stuart Henley & Partners Ltd. No unauthorised reproduction permitted.