

EXISTING FLATS ENTRANCE AND MEANS OF ESCAPE

EXISTING METAL GARAGE DOOR

EXISTING GLAZED SHOPFRONT

PROPOSED GREY METAL LOUVRED DOOR IN BROWN BRICKWORK WALL

EXISTING GREY METAL LOUVRED PANELS AND LOUVRED DOORS IN BROWN BRICKWORK WALL

EXISTING METAL FRAMED GLAZING SYSTEM WITH REFLECTIVE GLASS

EXISTING METAL FRAMED GLAZING SYSTEM WITH REFLECTIVE GLASS


EXISTING METAL FRAMED GLAZING SYSTEM WITH REFLECTIVE GLASS

EXISTING METAL FRAMED GLAZING SYSTEM WITH REFLECTIVE GLASS

GREY METAL LOUVRES

GREY METAL LOUVRES

PROPOSED FLUE

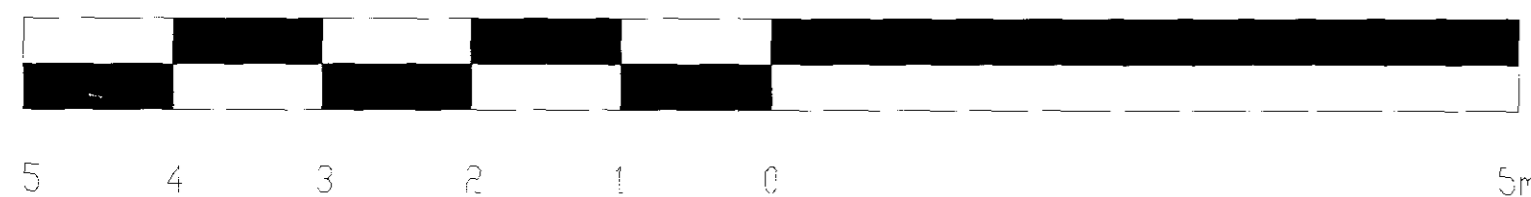

Do not scale off this drawing

All indicated dimensions to be checked and verified on site by the Main Contractor before commencement of any fabrication drawings or work whatsoever on site.

Report all discrepancies to the Architect immediately. This drawing is to be read in conjunction with all the related Architects and Structural Engineers drawings, details and all relevant information.

rev.	rev. date	rev. description

tasou
associates architects + structural engineers

4 Amwell Street, London, EC1R 1UQ
T:020 7713 7070 F:020 7713 7071 E:tasou@tasou.co.uk

project
177 Shaftesbury Avenue
London

drwg title
Proposed Rear Elevation

date March 2012	drwg no. PP-03	rev.
scale @ A1 1:50	job no. 1277	