



STREET SCENE ELEVATION

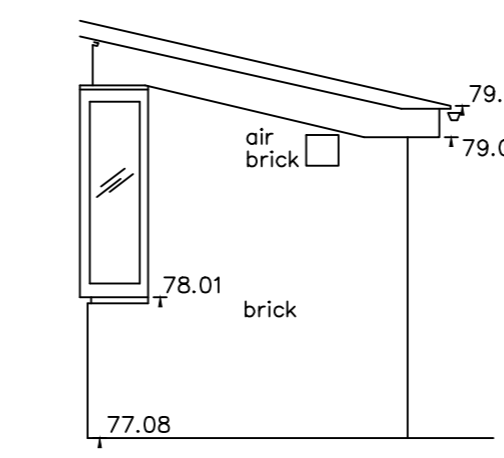


ELEVATION K

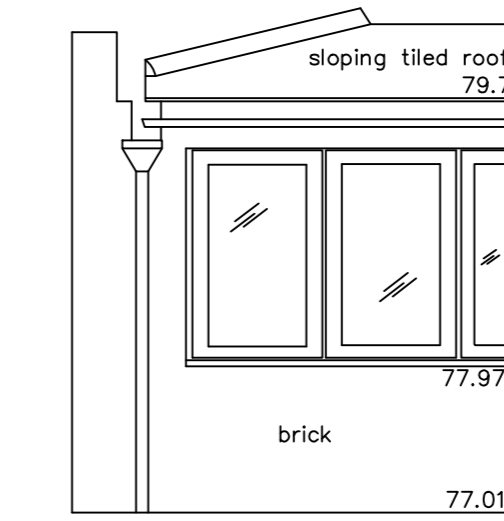


ELEVATION L


Datum 75.00m

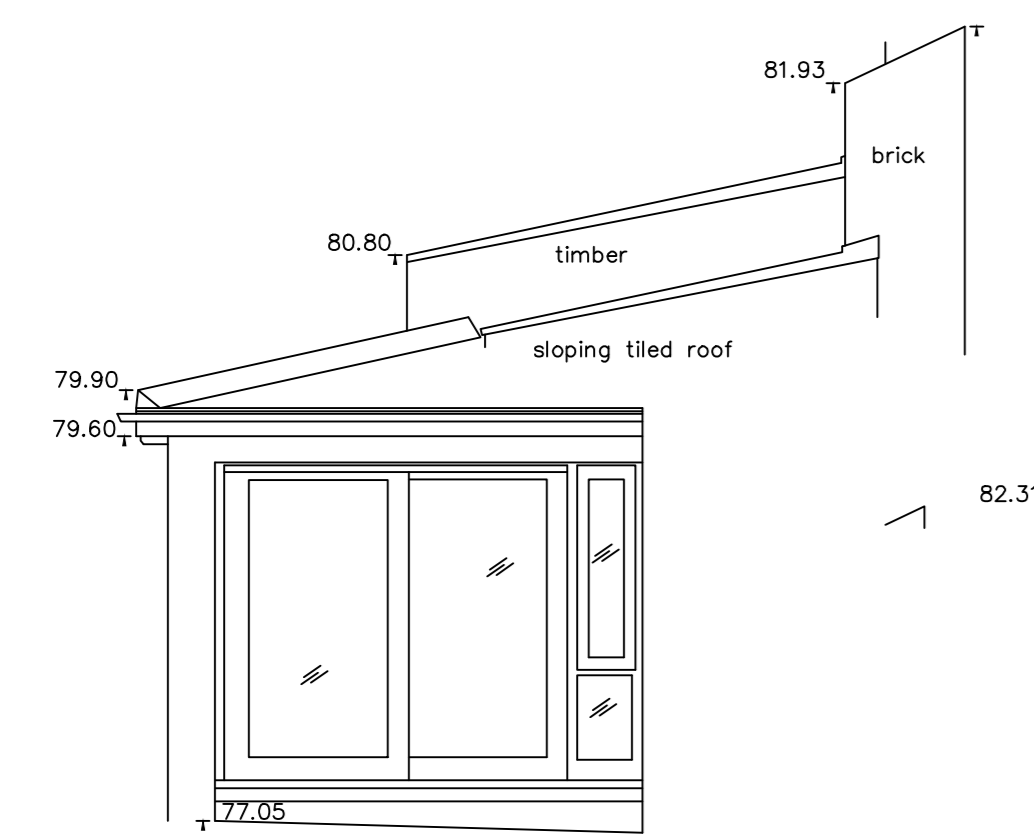


ELEVATION C

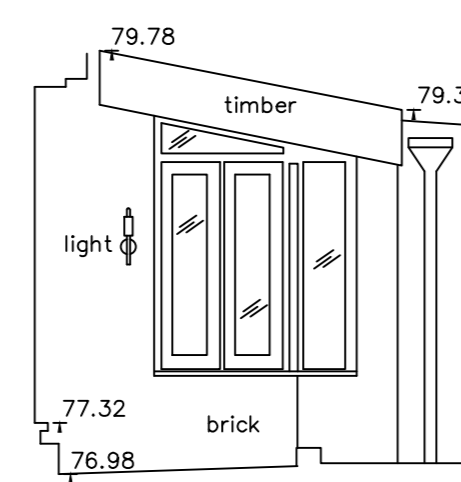


ELEVATION D

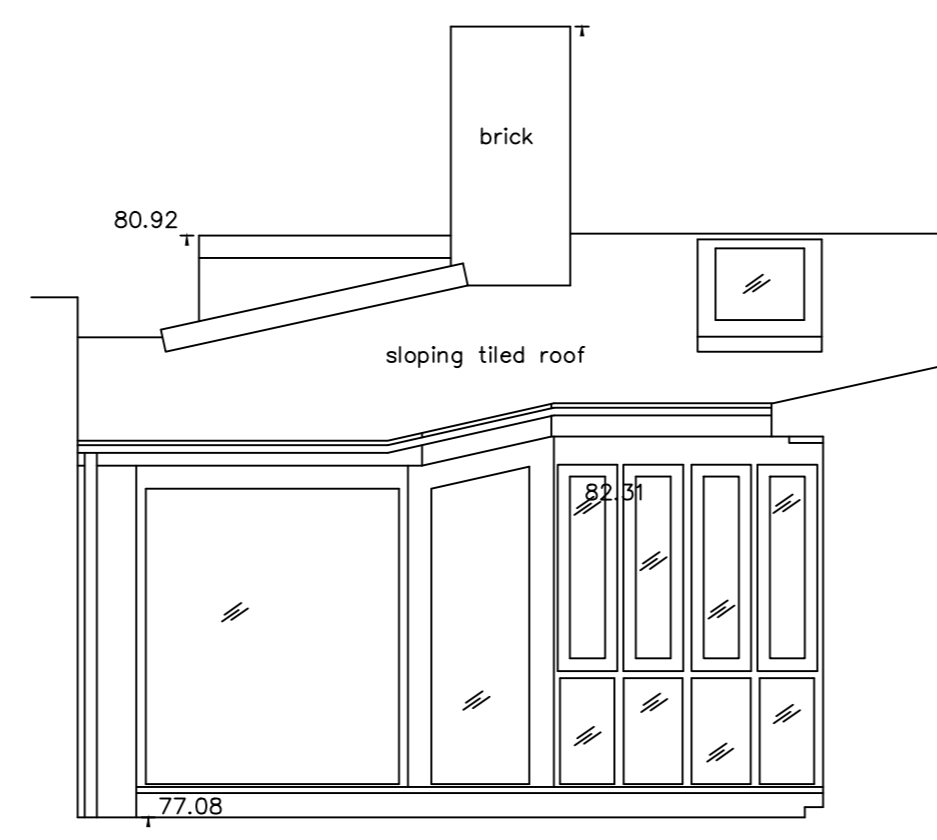

ELEVATION E

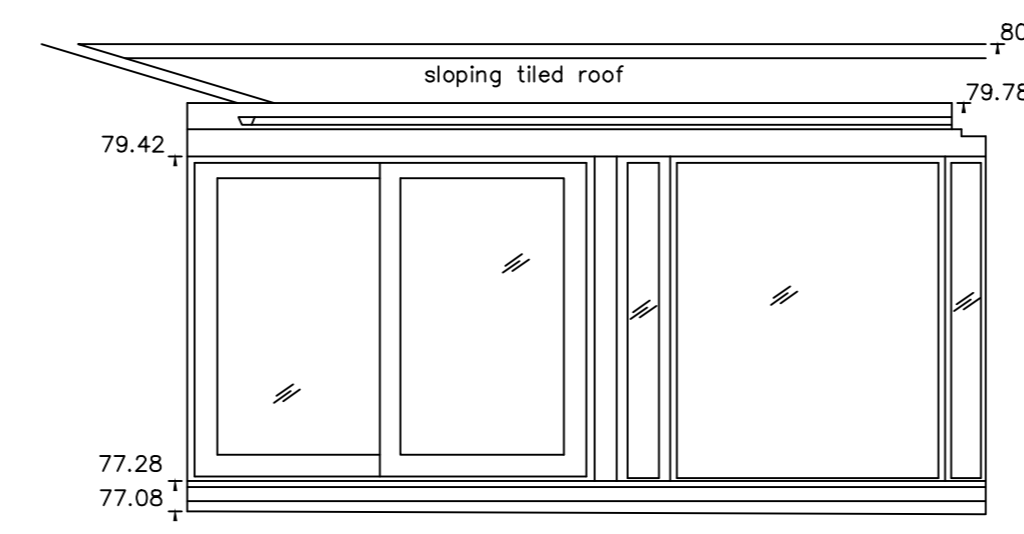


ELEVATION F

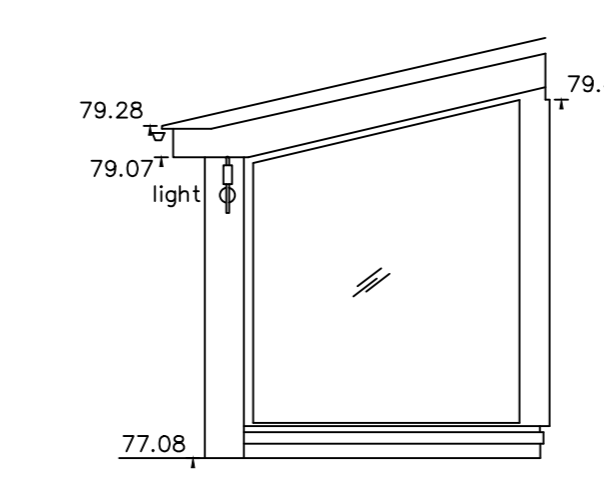


ELEVATION J


Datum 75.00m

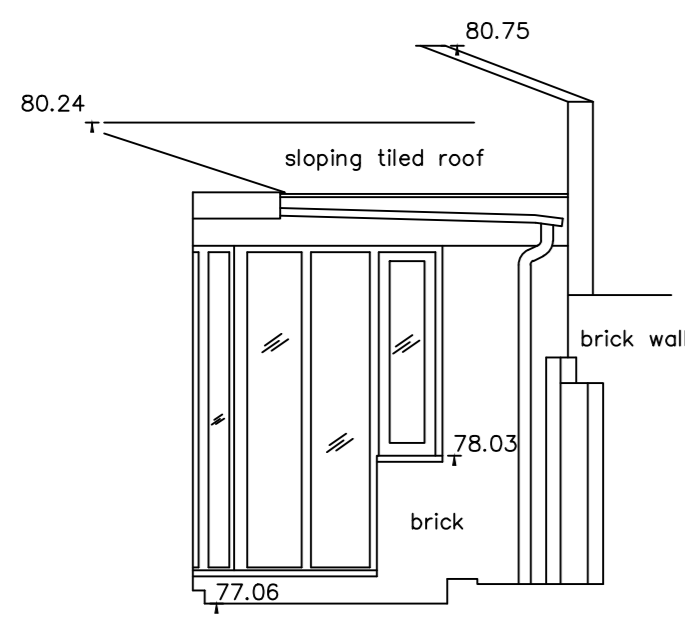

ELEVATION G

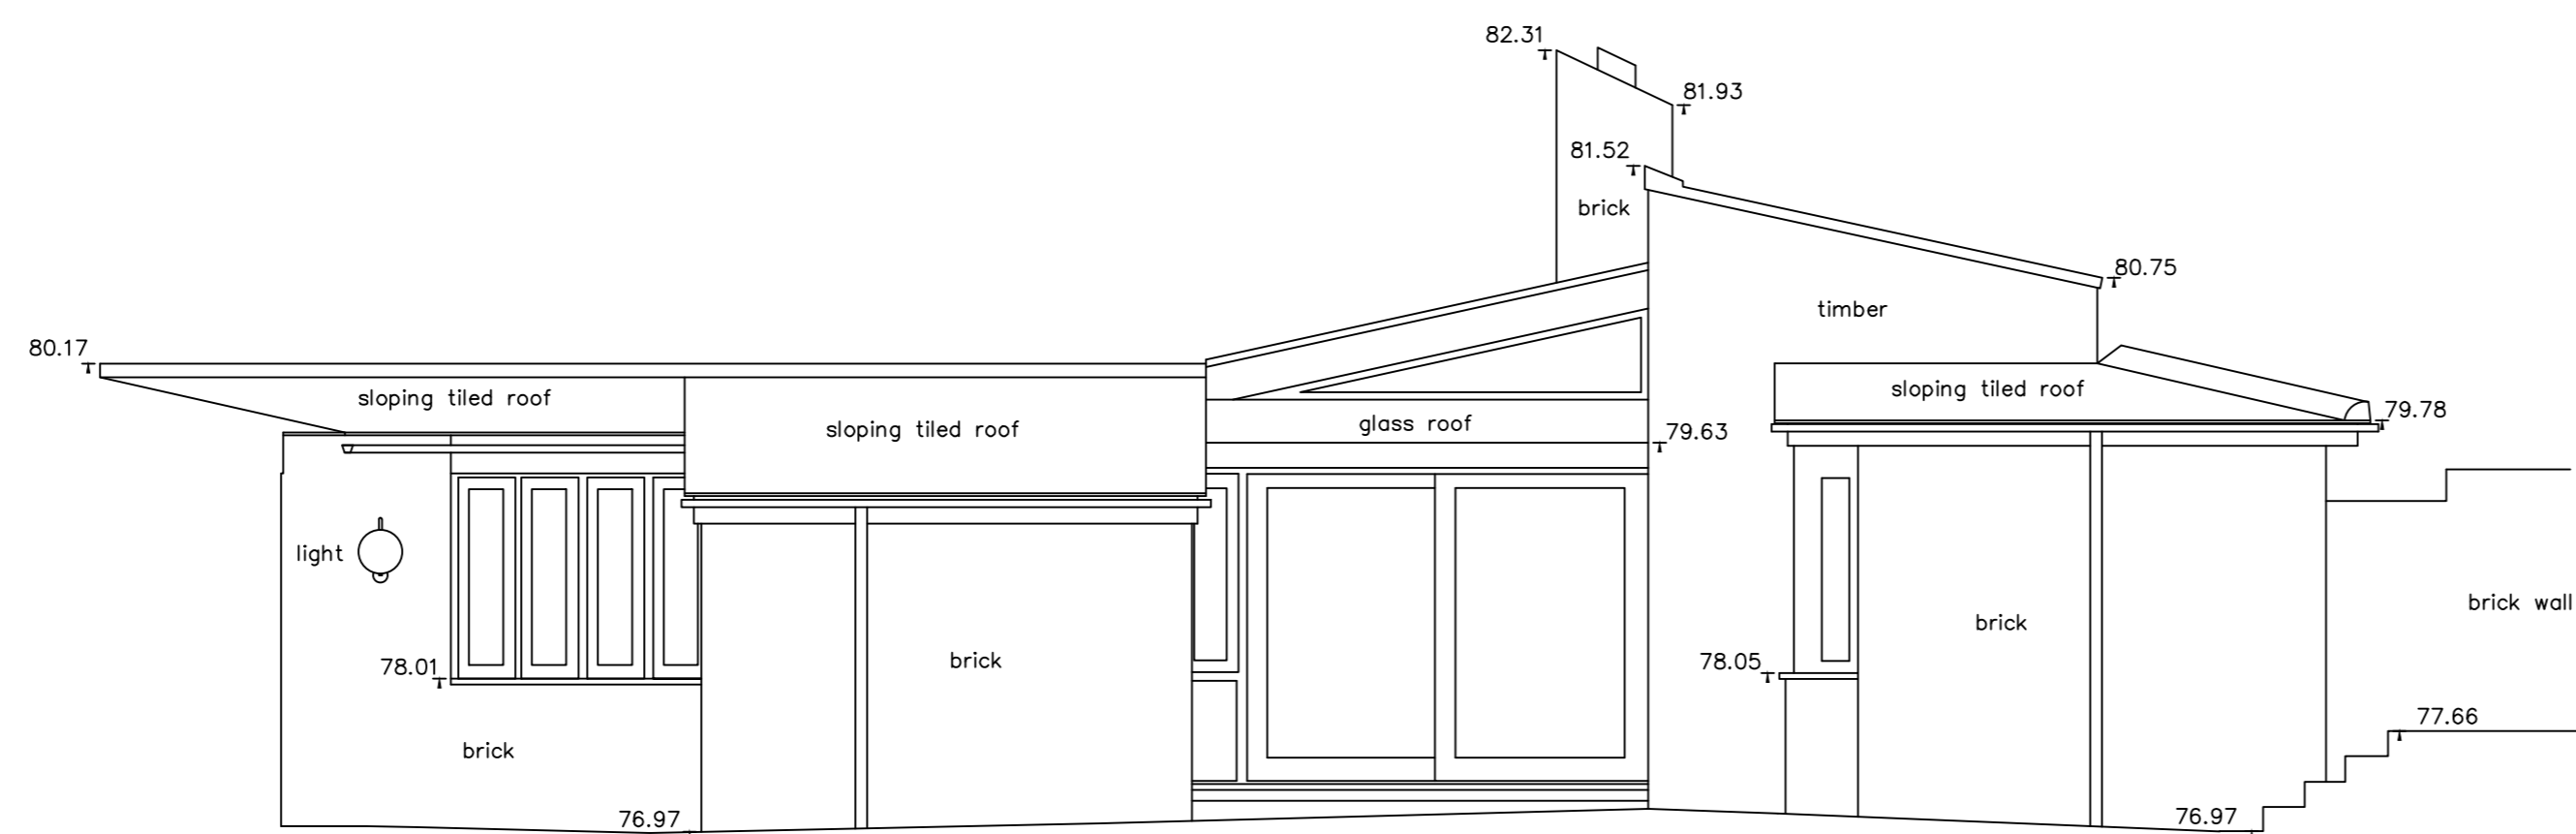


ELEVATION H

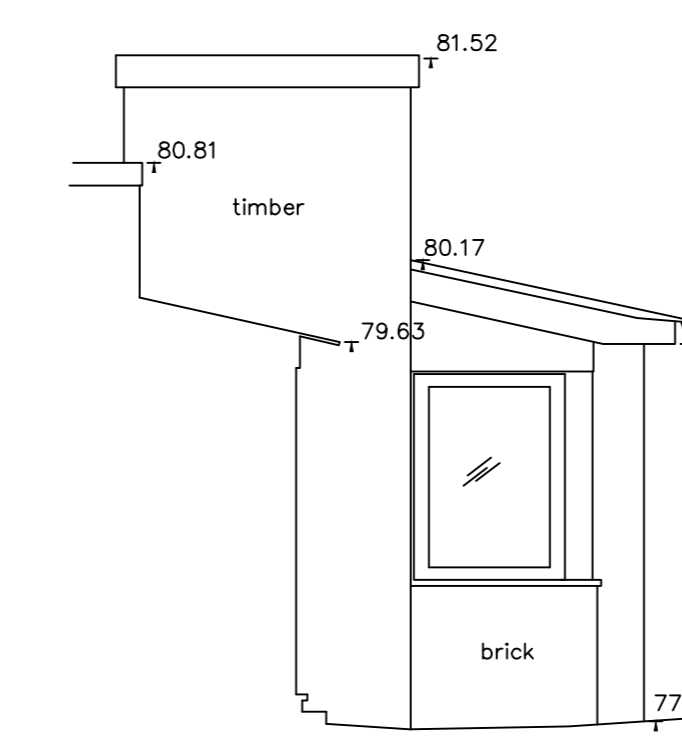


ELEVATION I

Datum 75.00m

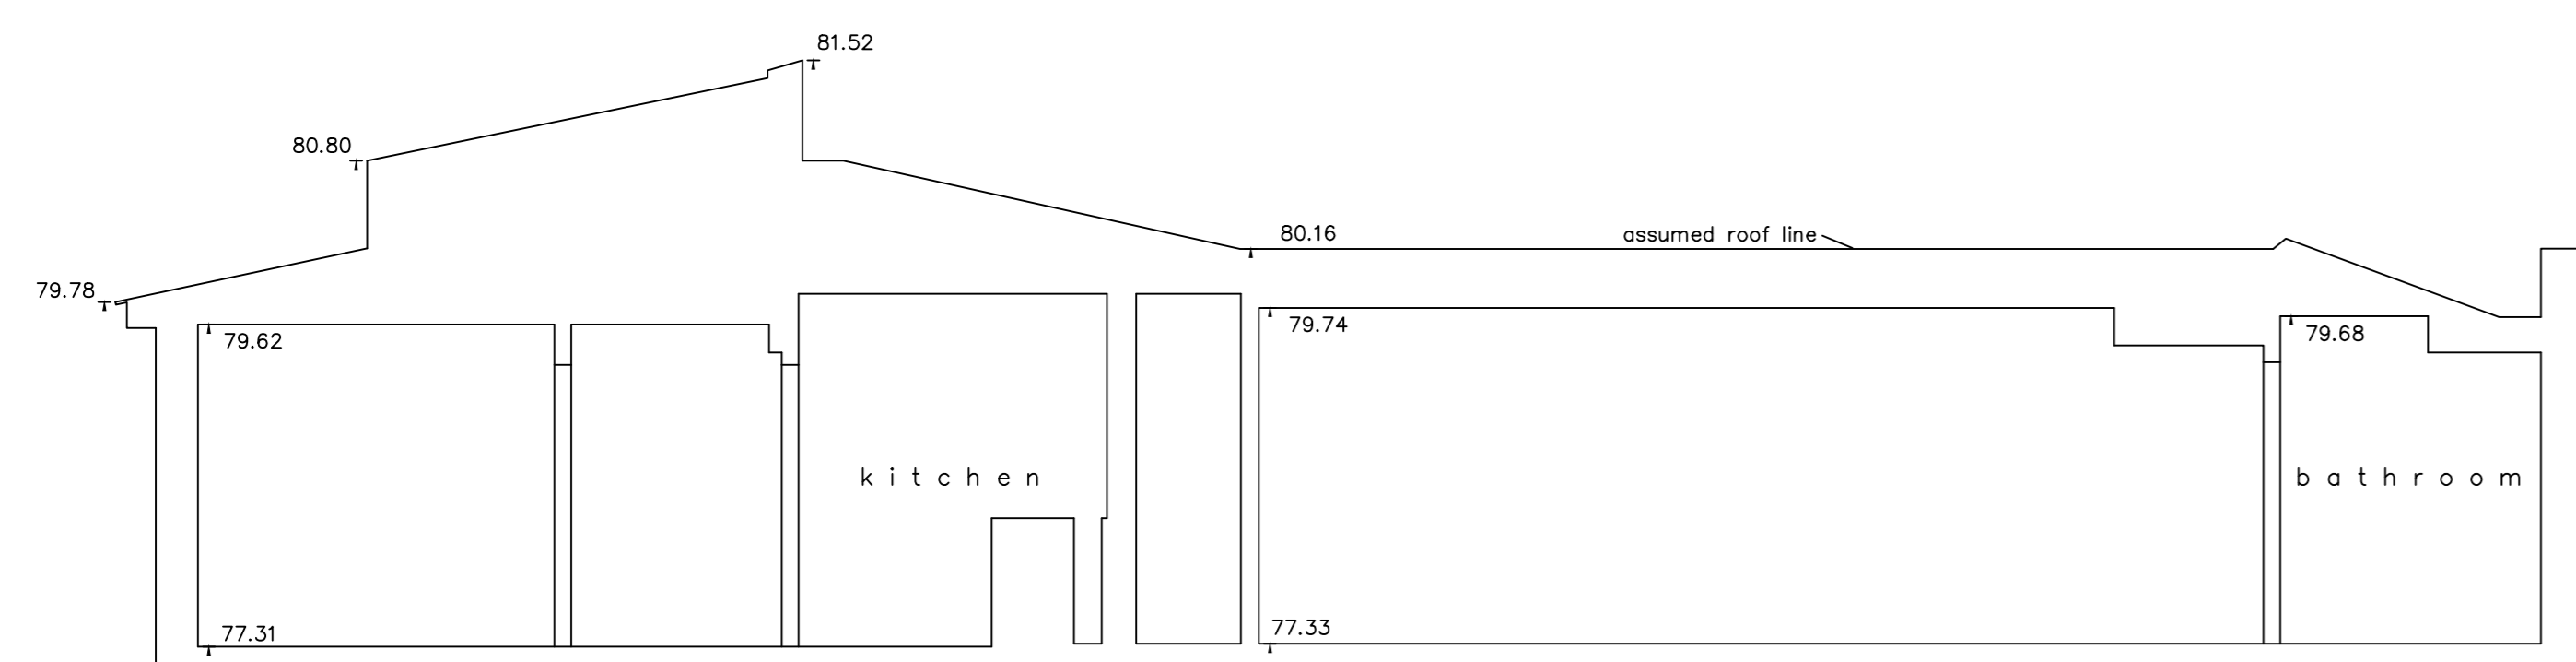


SECTION A-A'

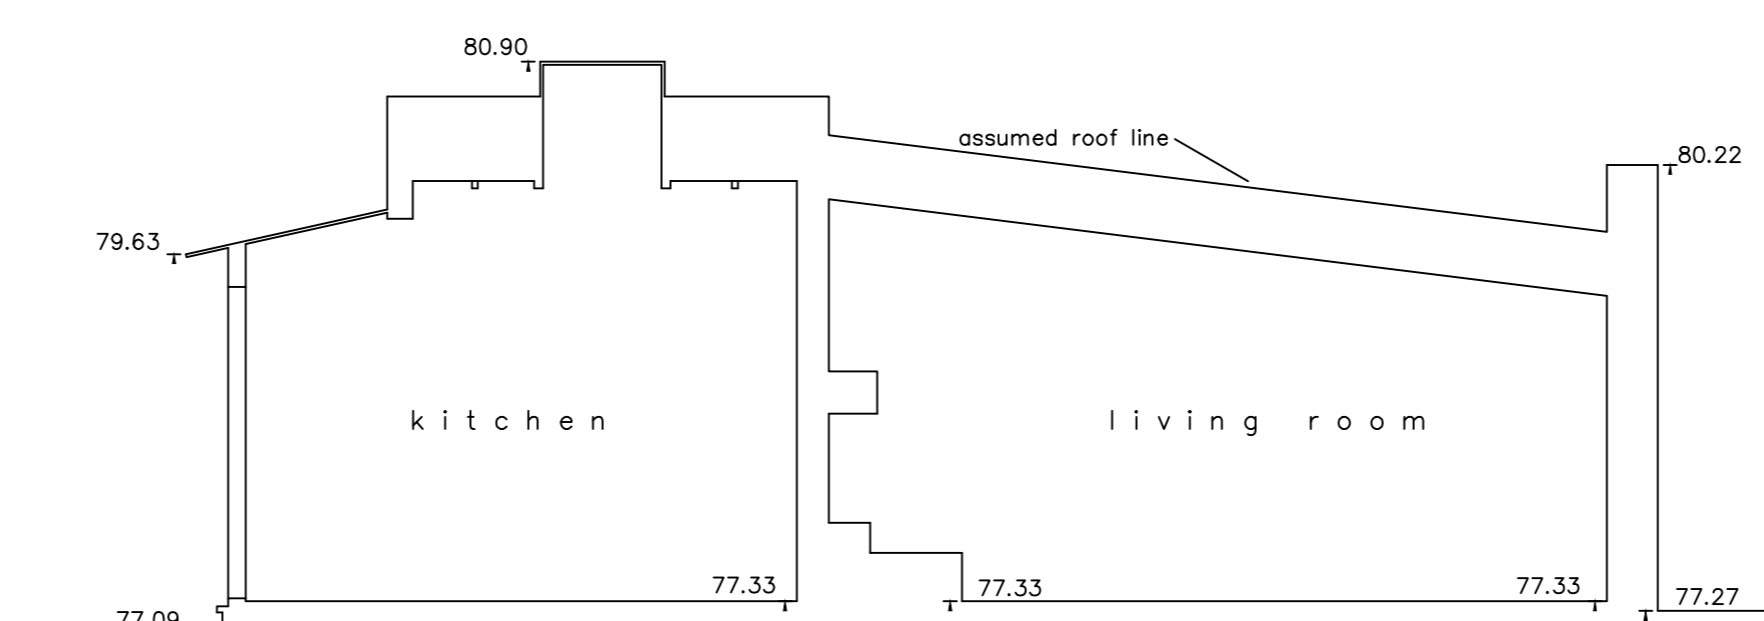

SECTION B-B'

Datum 75.00m

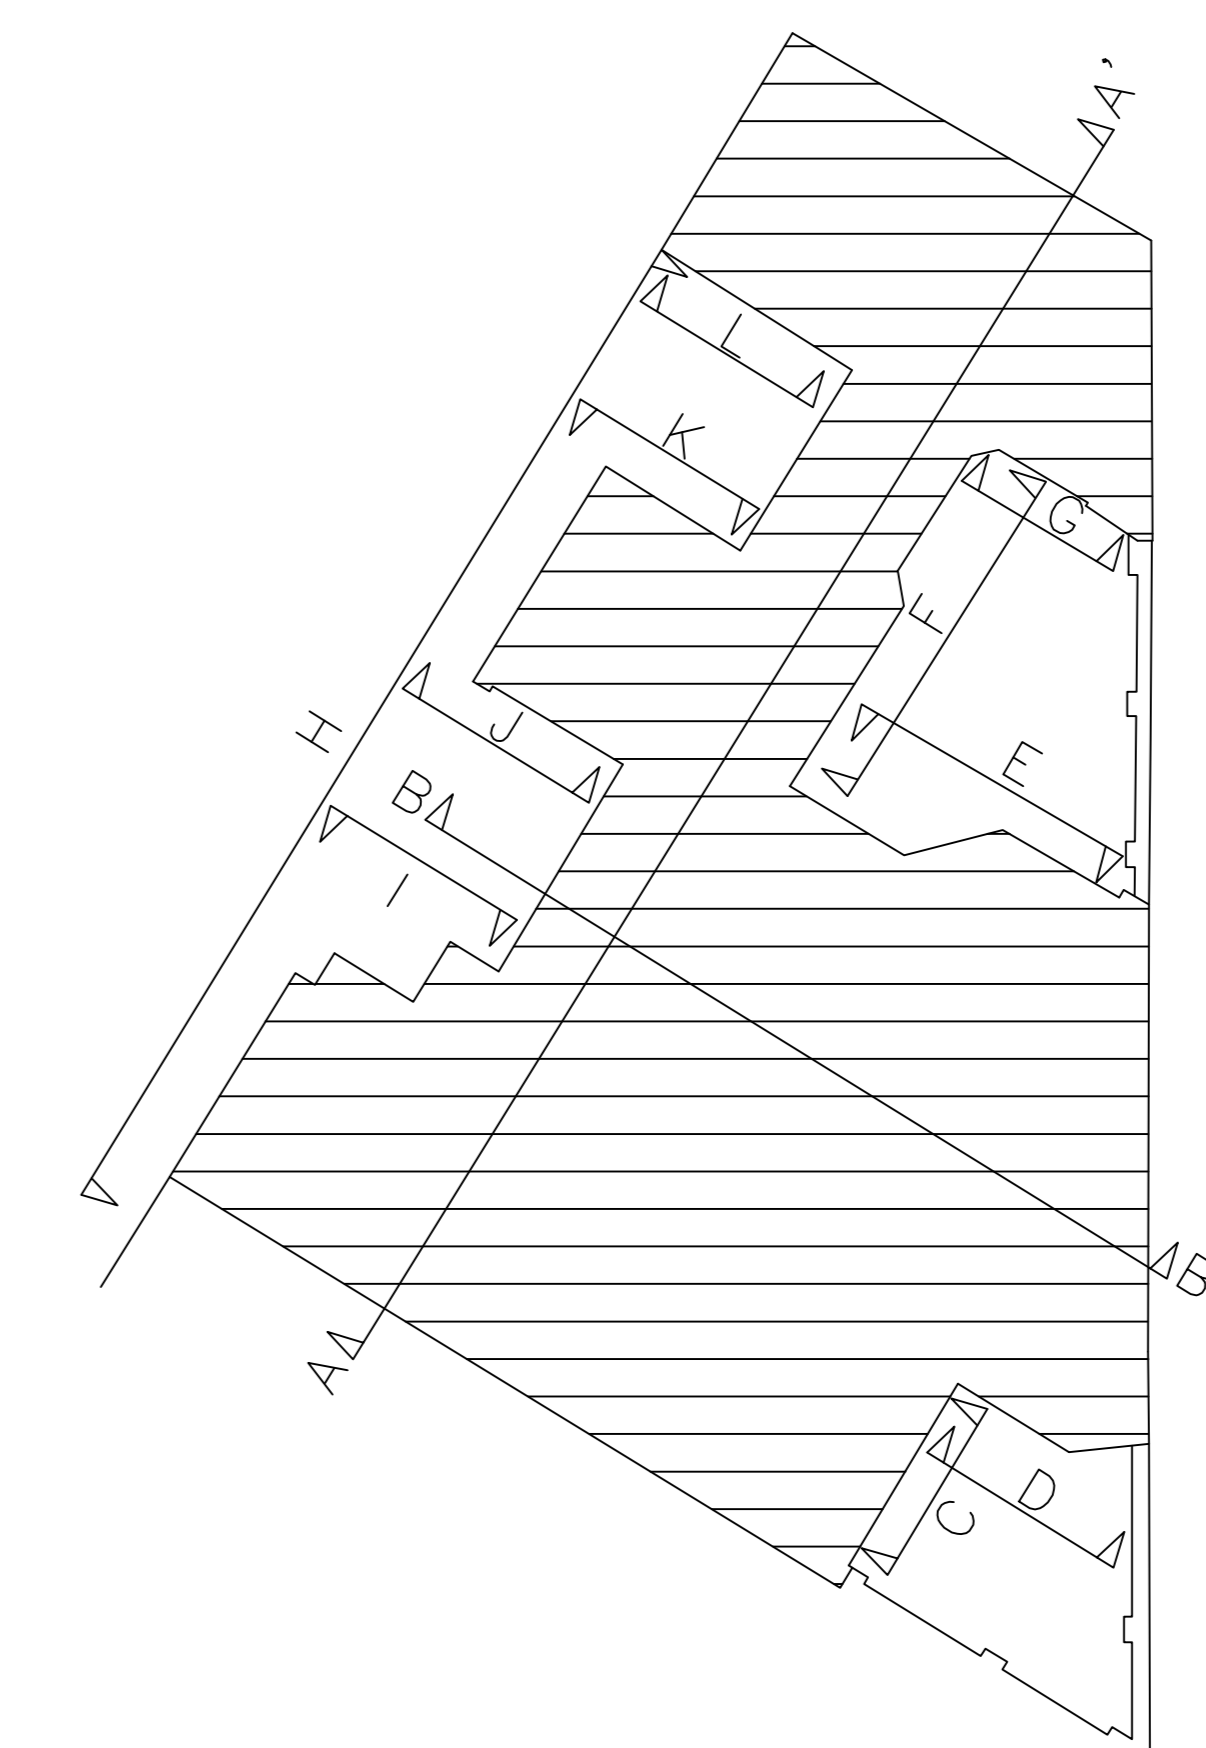

Revision	Description	Date

LEGEND

To view individual floors all layers beginning with "C" must be turned on and thaws, along with all of the layers beginning with the relevant floor prefix.

FLOOR PREFIXES
 B = Basement
 G = Ground
 1 = First Floor
 2 = Second Floor
 3 = Third Floor
 4 = Fourth Floor

p = Plinth Height RL = Ridge Level
 s = Sill Height EL = Eaves Level
 h = Head Height RFL = Roof Level
 c = Ceiling Height SFL = Soffit Level
 b = Beam Height THL = Threshold Level
 sp = Spring Point Height
 fc = False Ceiling Height
 sc = Structural Ceiling Height
 +35.20 Detailed spot level
 +52.76 Elevation spot levels

Elevation/Section Line

Box partition Fit Mark
 Step up Slope up
 Stair cut line

Exposed Beam
 Hidden Beam

terrain Land and Architectural Surveyors

Terrain Surveys Ltd
 Bridge Chances
 250 High Street
 Harps
 A55 NW2

Tel: 01438 841300
 Fax: 01438 841301
 email: info@terrainsurveys.co.uk
 www.terrainsurveys.co.uk

Client: **AREA DESIGN**

Project: **7 AKENSIDE ROAD
 HAMPSTEAD
 NWS 5RA**

Title: **EXISTING ELEVS / SECTS**

Drawn by: **GK** Checked by: **NAA**

Scale: **1:50 @ A0** Date: **APRIL 2012**

Drawing Number: **TS12-122G\2** Revision: **A**

Sheet: **1** of **1**

All levels related to OSBM located on the boundary wall of No.7 Lynnhurst Gardens, Hampstead.
 Value: 76.836m