




REAR (NORTH) ELEVATION

9 COLLEGE YARD (WEST) ELEVATION

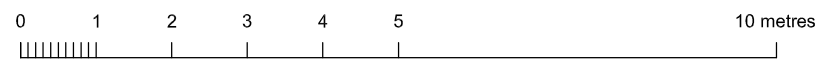

REVISION DATE

Do not scale this drawing.
All dimensions to be checked by the Contractor before construction proceeds.
c Randall Shaw Billingham

RANDALL SHAW BILLINGHAM
Architects Energy Consultants Planners
Unit B13 3 Bradbury Street London N16 8JN
Tel 020 7503 3250 Fax 020 7503 3625
e-mail rsba@rsba.co.uk

JOB TITLE
54 - 56 HIGHGATE ROAD,
9 COLLEGE YARD, NW1 0TZ
WINDOW REPLACEMENT

DWG TITLE

ELEVATIONS AS EXISTING
SHEET 2 OF 2

SCALE 1:100 @ A3 DWN. bs

DATE 4/ 12 CHK. kr

DWG NO. 219/ 272 REV. .