




HIGHGATE ROAD (SOUTH) ELEVATION

REVISION	DATE
----------	------

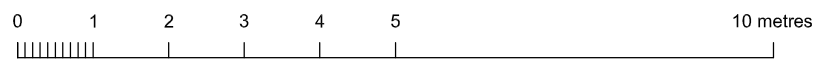

Do not scale this drawing.
All dimensions to be checked by the Contractor before construction proceeds.
© Randall Shaw Billingham

RANDALL SHAW BILLINGHAM
Architects Energy Consultants Planners
Unit B13 3 Bradbury Street London N16 8JN
Tel 020 7503 3250 Fax 020 7503 3625
e-mail rsba@rsba.co.uk

JOB TITLE
54 - 56 HIGHGATE ROAD,
9 COLLEGE YARD, NW1 0TZ
WINDOW REPLACEMENT

DWG TITLE

ELEVATIONS AS PROPOSED
SHEET 1 OF 2

SCALE 1:100 @ A3 DWN. bs

DATE 7/11 CHK. kr

DWG NO. 219/275 REV.