


REV	DATE	ITEM
B	30.05.12	SOLAR PANELS ADDED TO FRONT ROOF SLOPE
A	17.04.12	SOLAR PANELS OMITTED TO FRONT ROOF SLOPE.

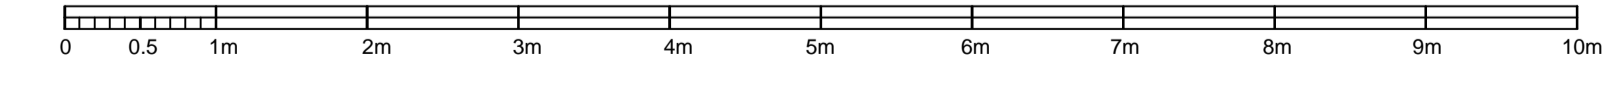

NEW SOLAR PANELS TO DORMER ROOF: PLAN, ELEVATIONS, SECTIONS AS PROPOSED

DATE: 02 MARCH 2012  
SCALE: 1:1/50, 1/200 @ A1  
DRAWING NO: 109/ PL16B  
do not scale, check all dimensions on site

145 CONSTANTINE ROAD  
LONDON NW3 2LR  
CLIENT: GEOFF AND ANN READ  
**pedder & scampton ARCHITECTS**  
UNITED HOUSE, NORTH ROAD, LONDON N7 9DP PHONE 020 7607 4156