



Rev	Date	Description	Signed
Rev A	26/03/12	Updated as AT e-mail 25/03/12	NB

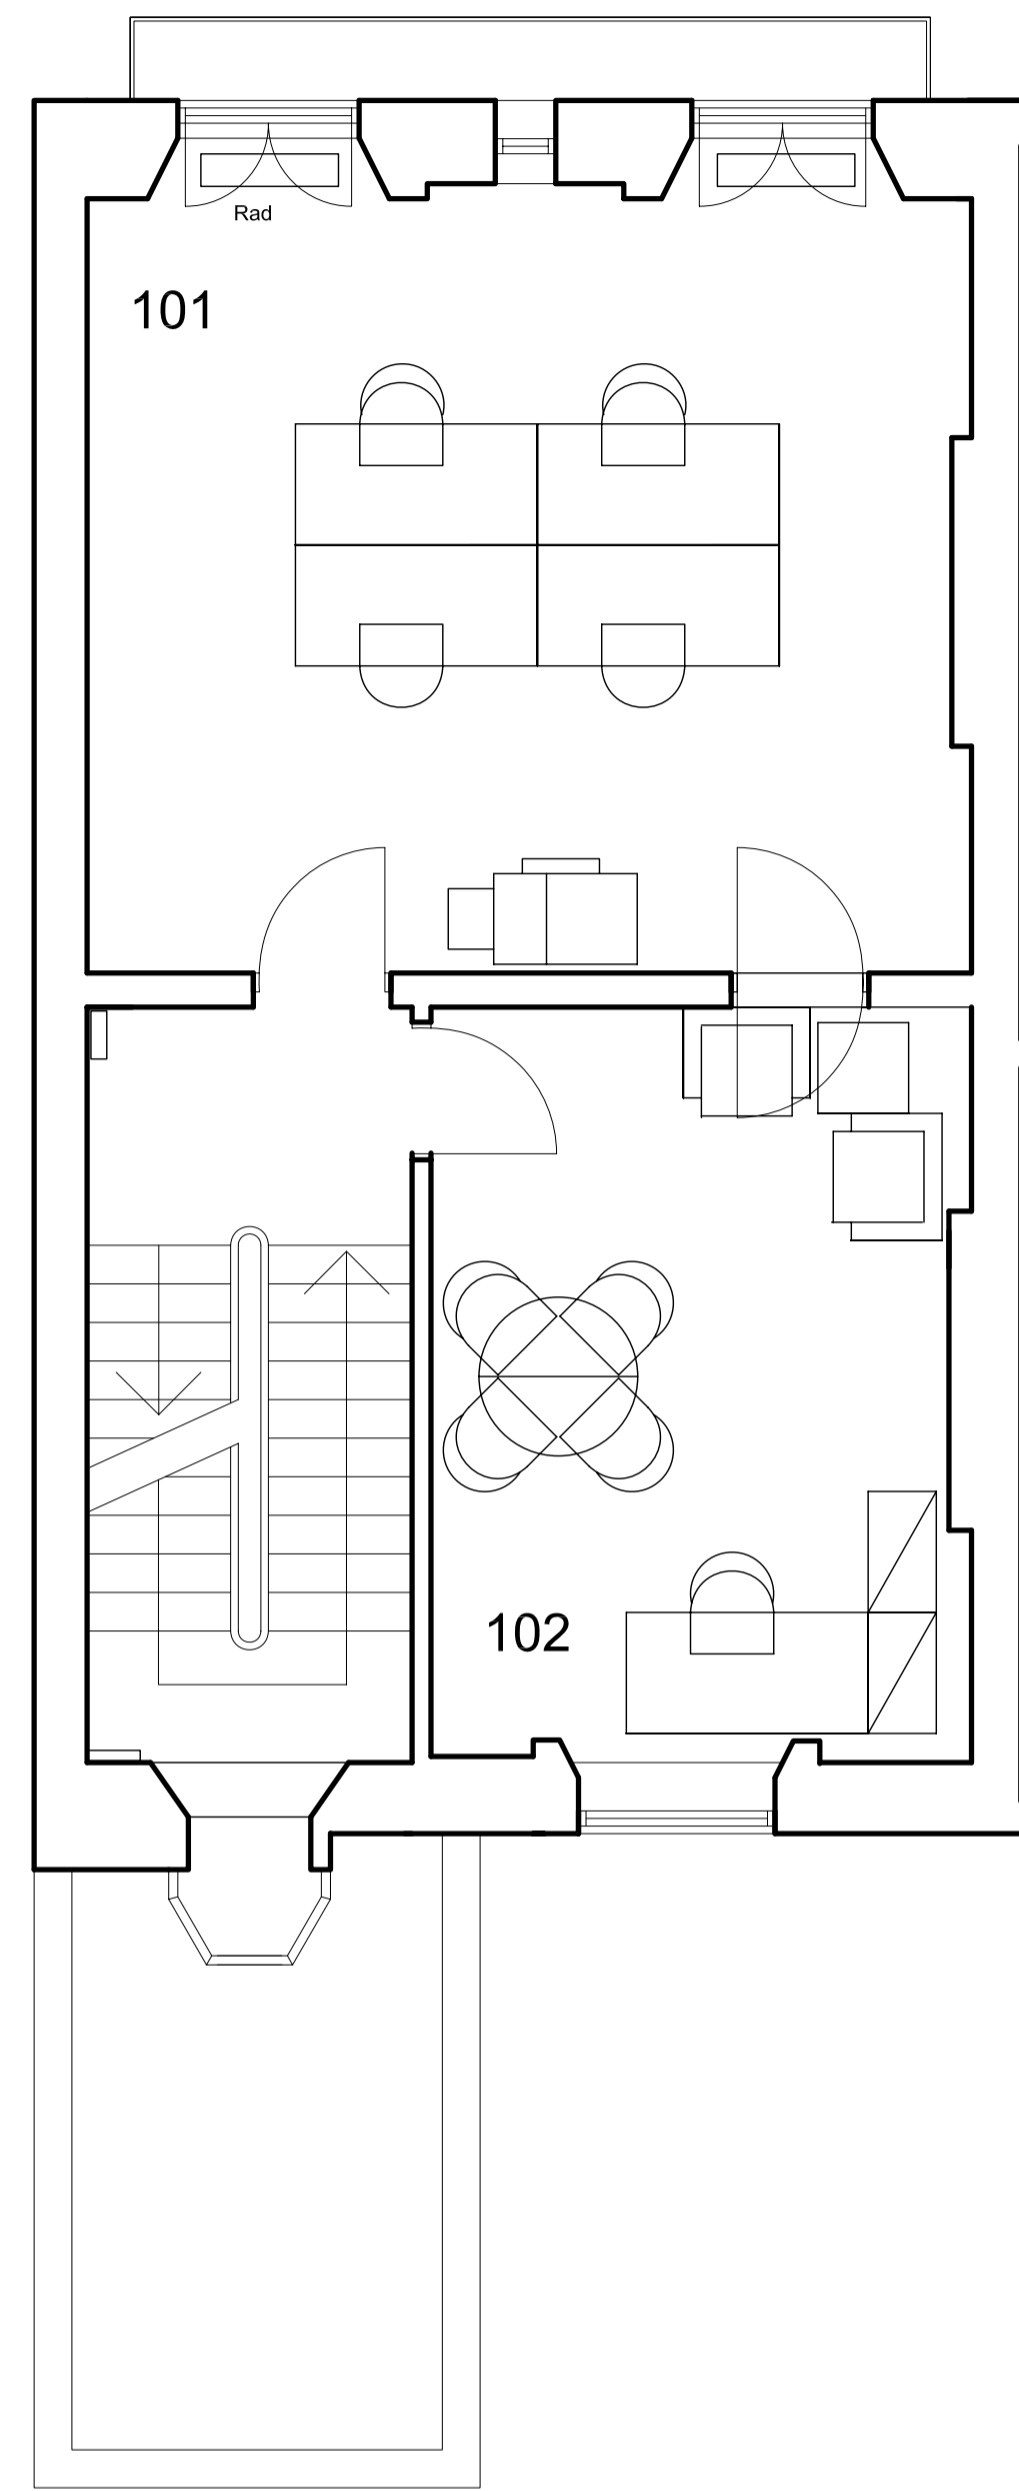

First Floor
Layout

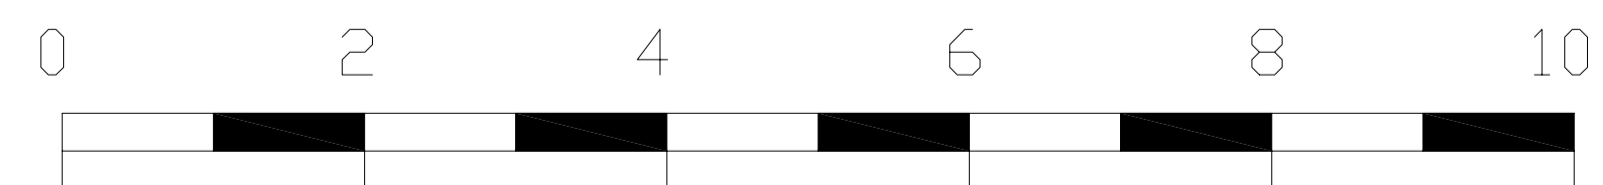

SCALE - METRES

Listed Building Issue 22/05/12

Copyright: Nigel Burgess Associates 2012

Client
Institute of Education
10 Woburn Square
Refurbishment Programme

Architect
Nigel Burgess Associates
The Priory Church Road Westoning
Bedfordshire MK45 5JW
Tel: 01525 717200 Fax: 716822

Title
Proposed First Floor Layouts

Date	Scale @ A1	Scale @ A3	Drw	Rev
Mar 12	1:50	1:100	1227/1/20	Rev A