



Rev	Date	Description	Signed
Rev A	26/03/12	Updated as AT e-mail 25/03/12	NB

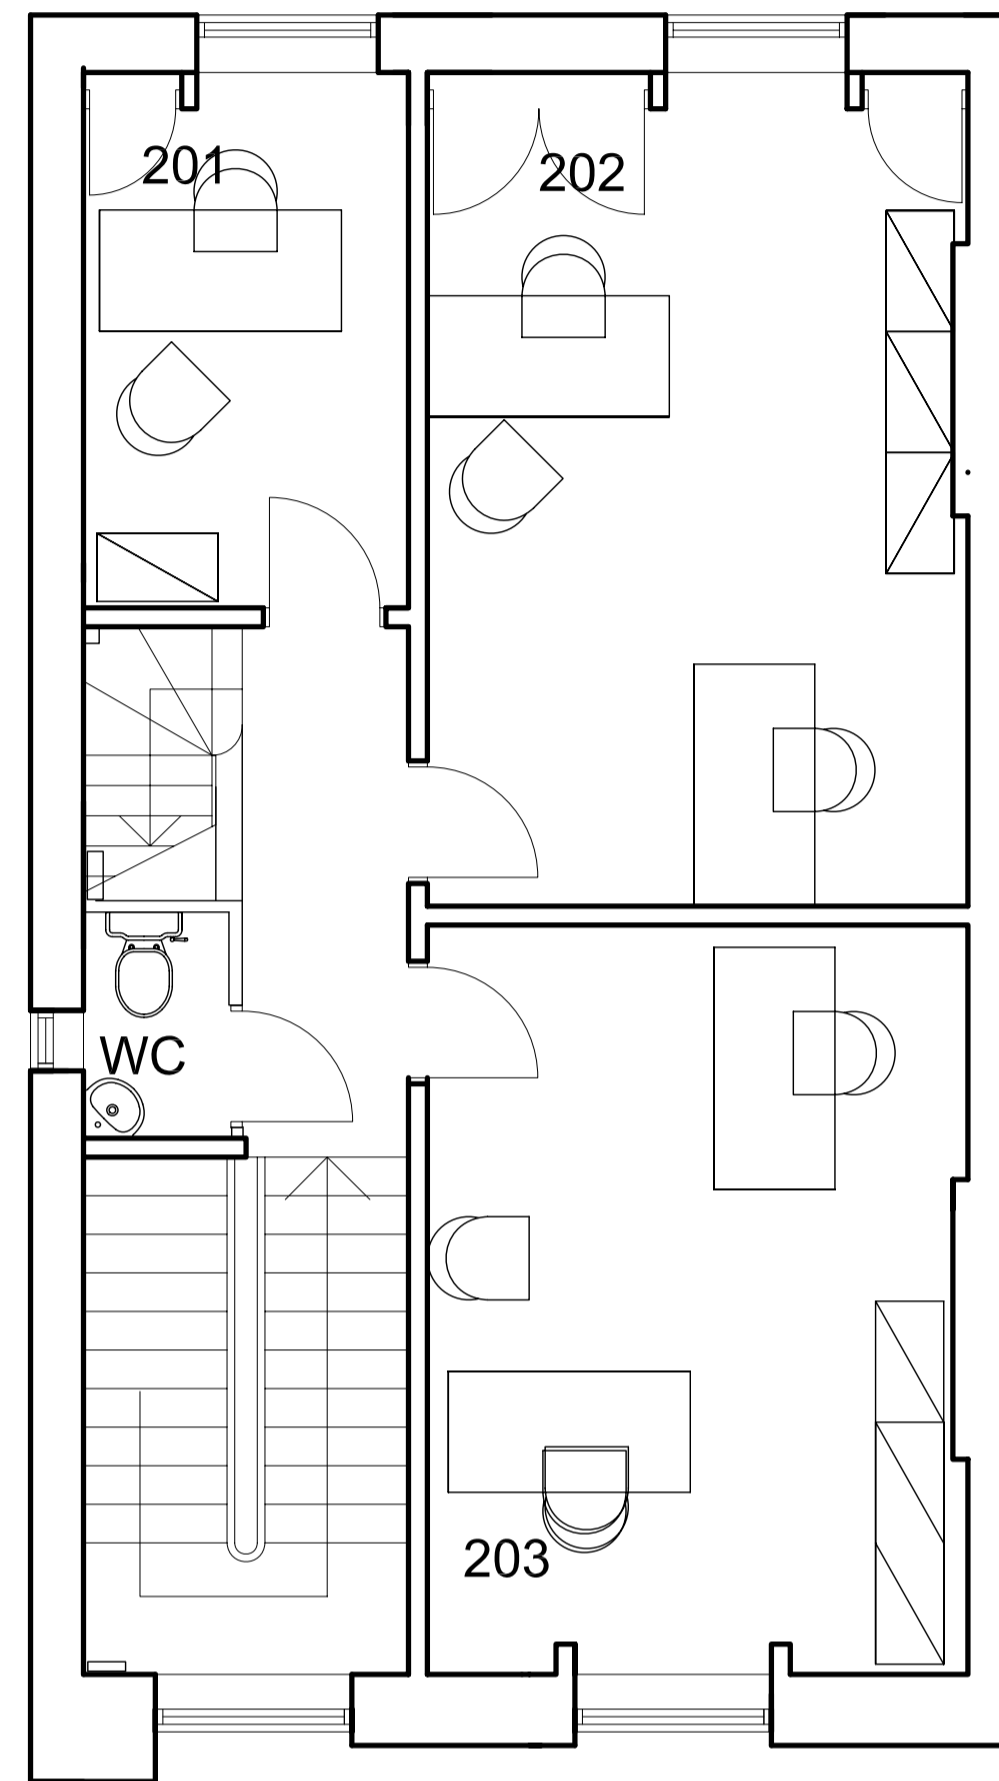

Second Floor Plan

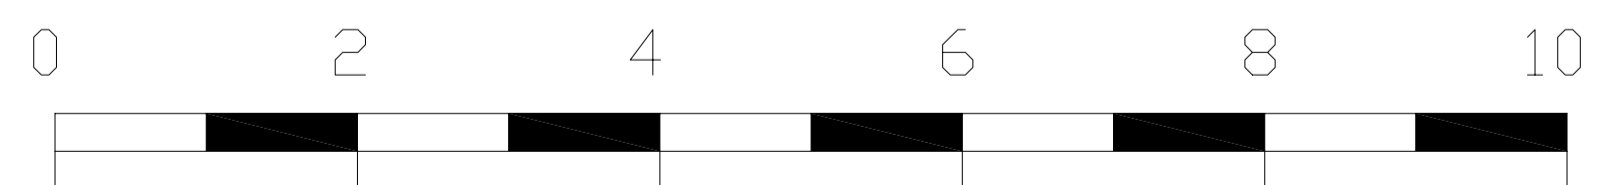

SCALE - METRES

Listed Building Issue 22/05/12

Copyright: Nigel Burgess Associates 2012

Client  
**Institute of Education**  
**10 Woburn Square**  
**Refurbishment Programme**

Architect  

**Nigel Burgess Associates**  
 The Priory Church Road Westoning  
 Bedfordshire MK45 5JW  
 Tel: 01525 717200 Fax: 716822

Title  
**Proposed Second Floor Layout**

Date	Scale @ A1	Scale @ A3	Drw	Rev
Mar 12	1:50	1:100	1227/2/20	Rev A