




Rev	Date	Description	Signed
Rev B	23/03/12	Room numbers added	NB
Rev C	30/04/12	Room numbers added	NB

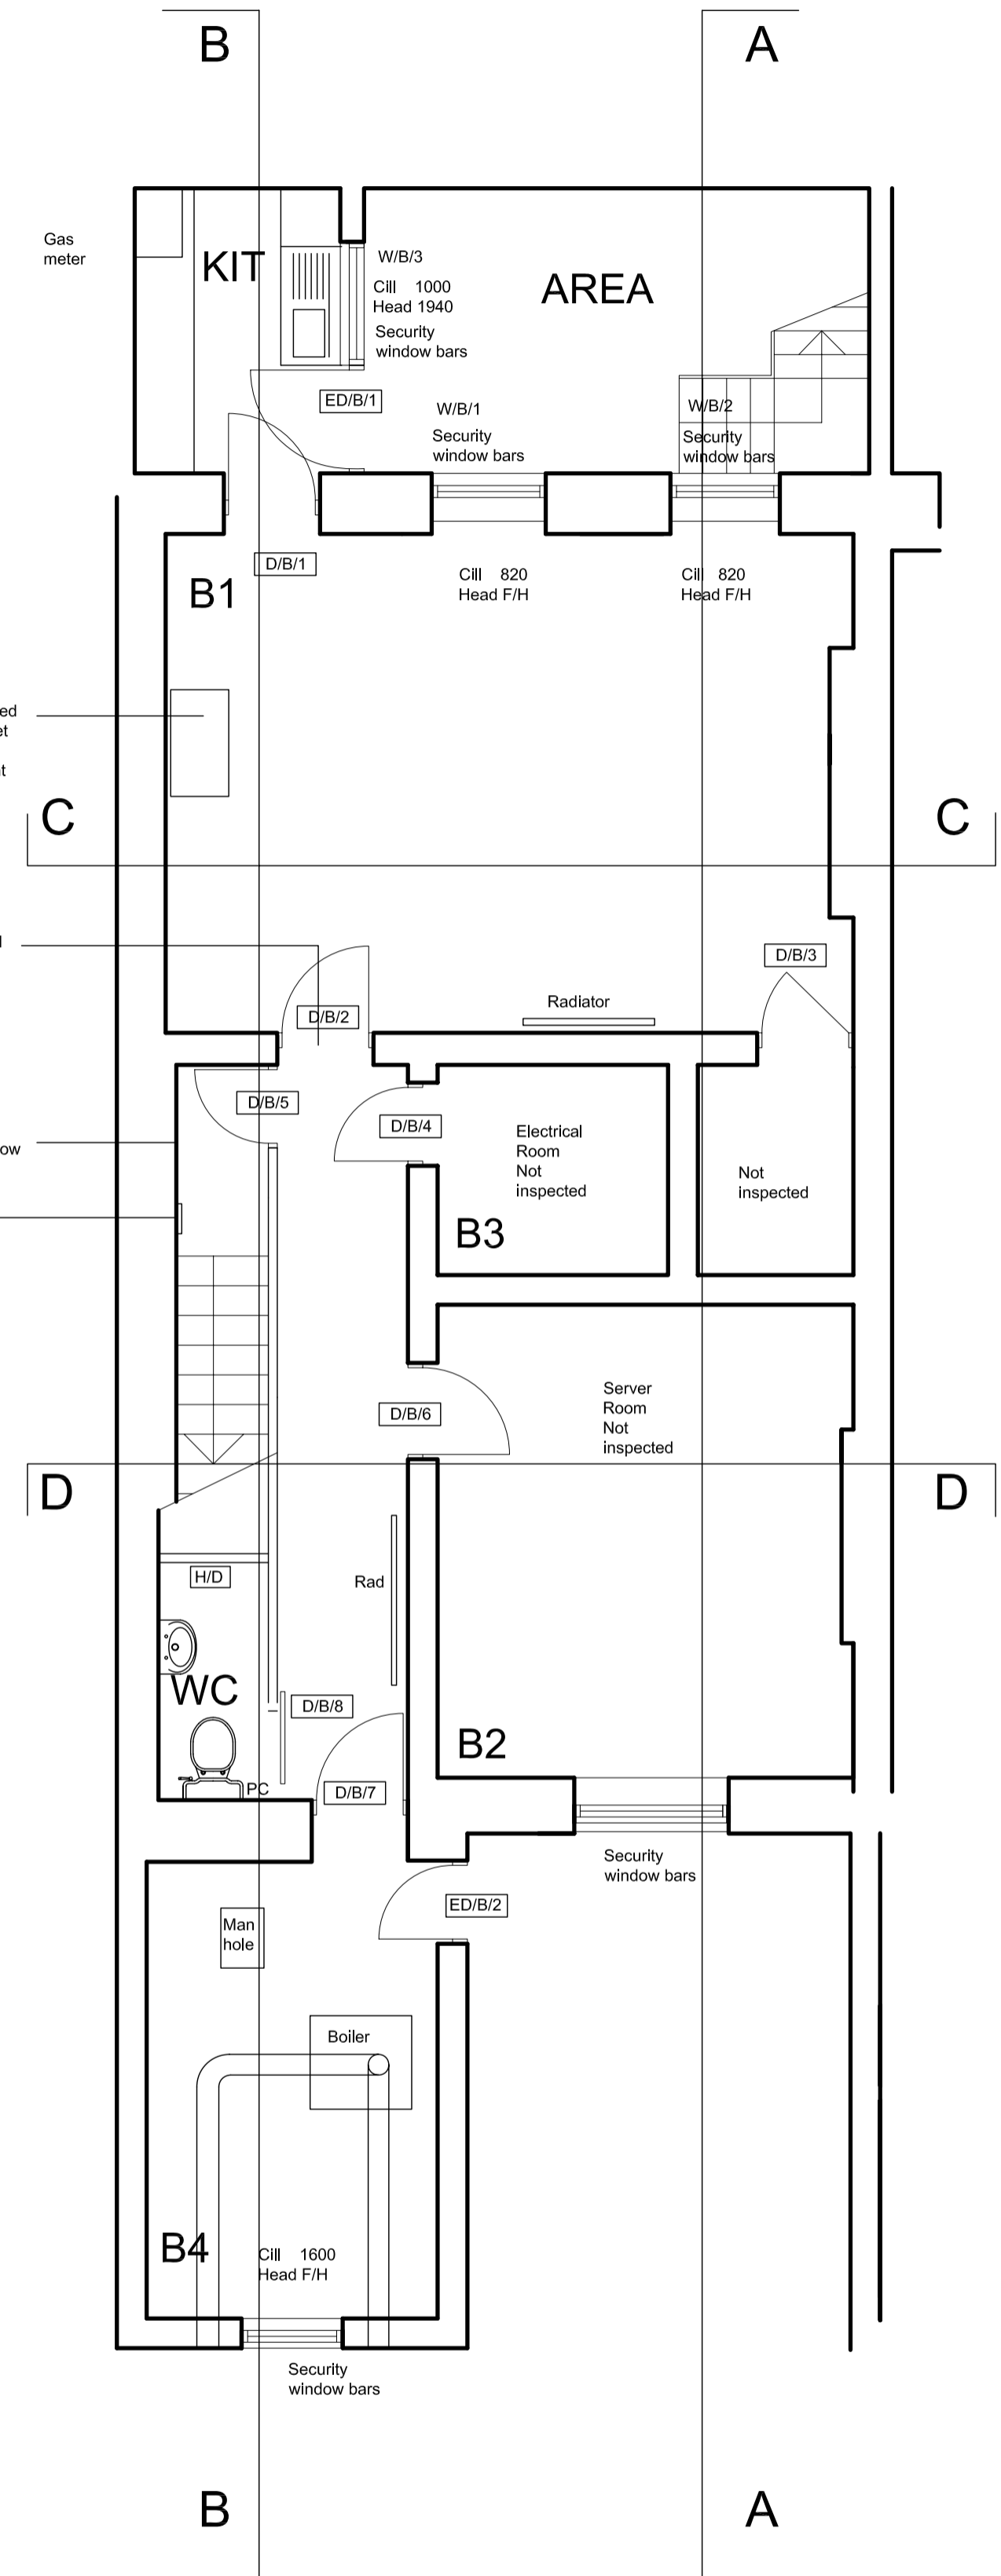


Basement Plan

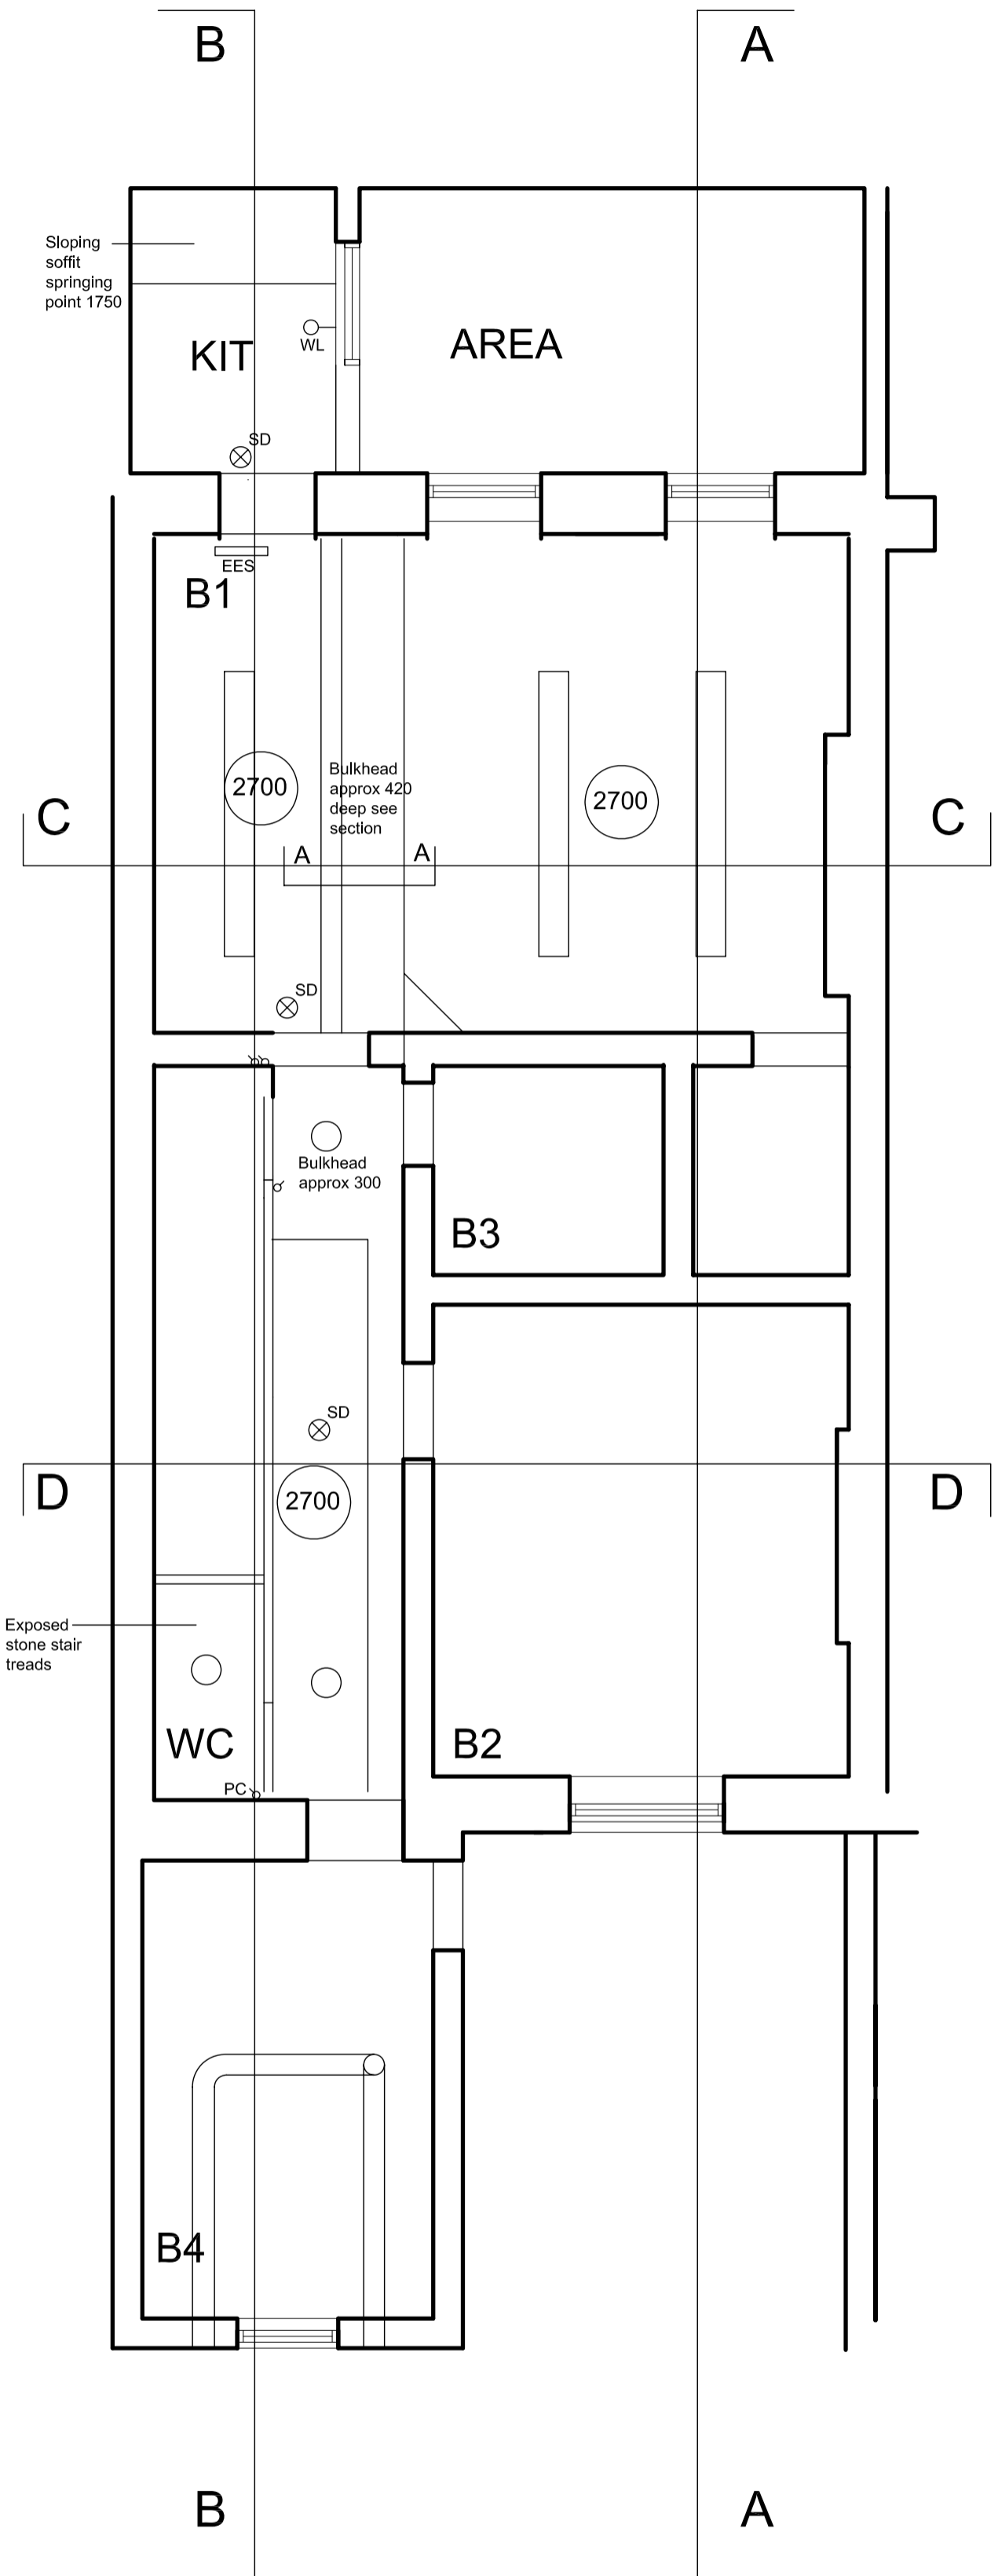

Basement Ceiling Plan

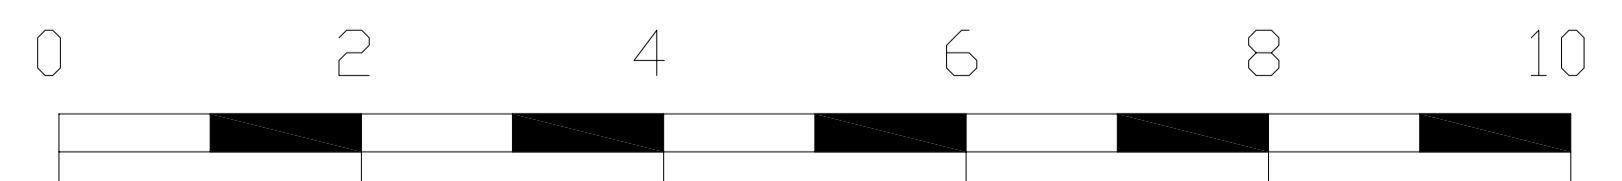

SCALE - METRES

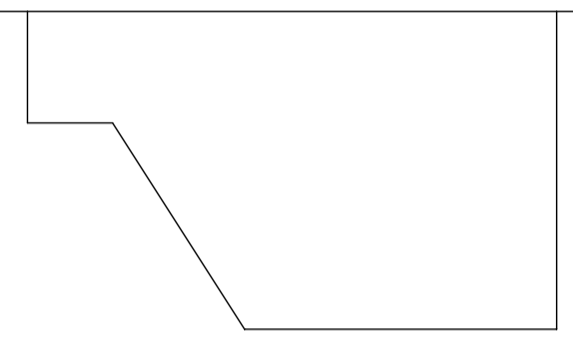

Section AA

Listed Building Issue 22/05/12

Copyright: Nigel Burgess Associates 2012

Client
Institute of Education
 10 Woburn Square
 Refurbishment Programme

Architect
 **Nigel Burgess Associates**
 The Priory Church Road Westoning
 Bedfordshire MK45 5JW
 Tel: 01525 717200 Fax: 716822

Title
Existing Basement Plans

Date	Scale @ A1	Scale @ A3	Drw	Rev
Feb 12	1:50	1:100	1227/B/100	Rev C