


143.500.A - DETAIL SECTION THROUGH PROPOSED FIRST FLOOR CONSTRUCTION (REAR)

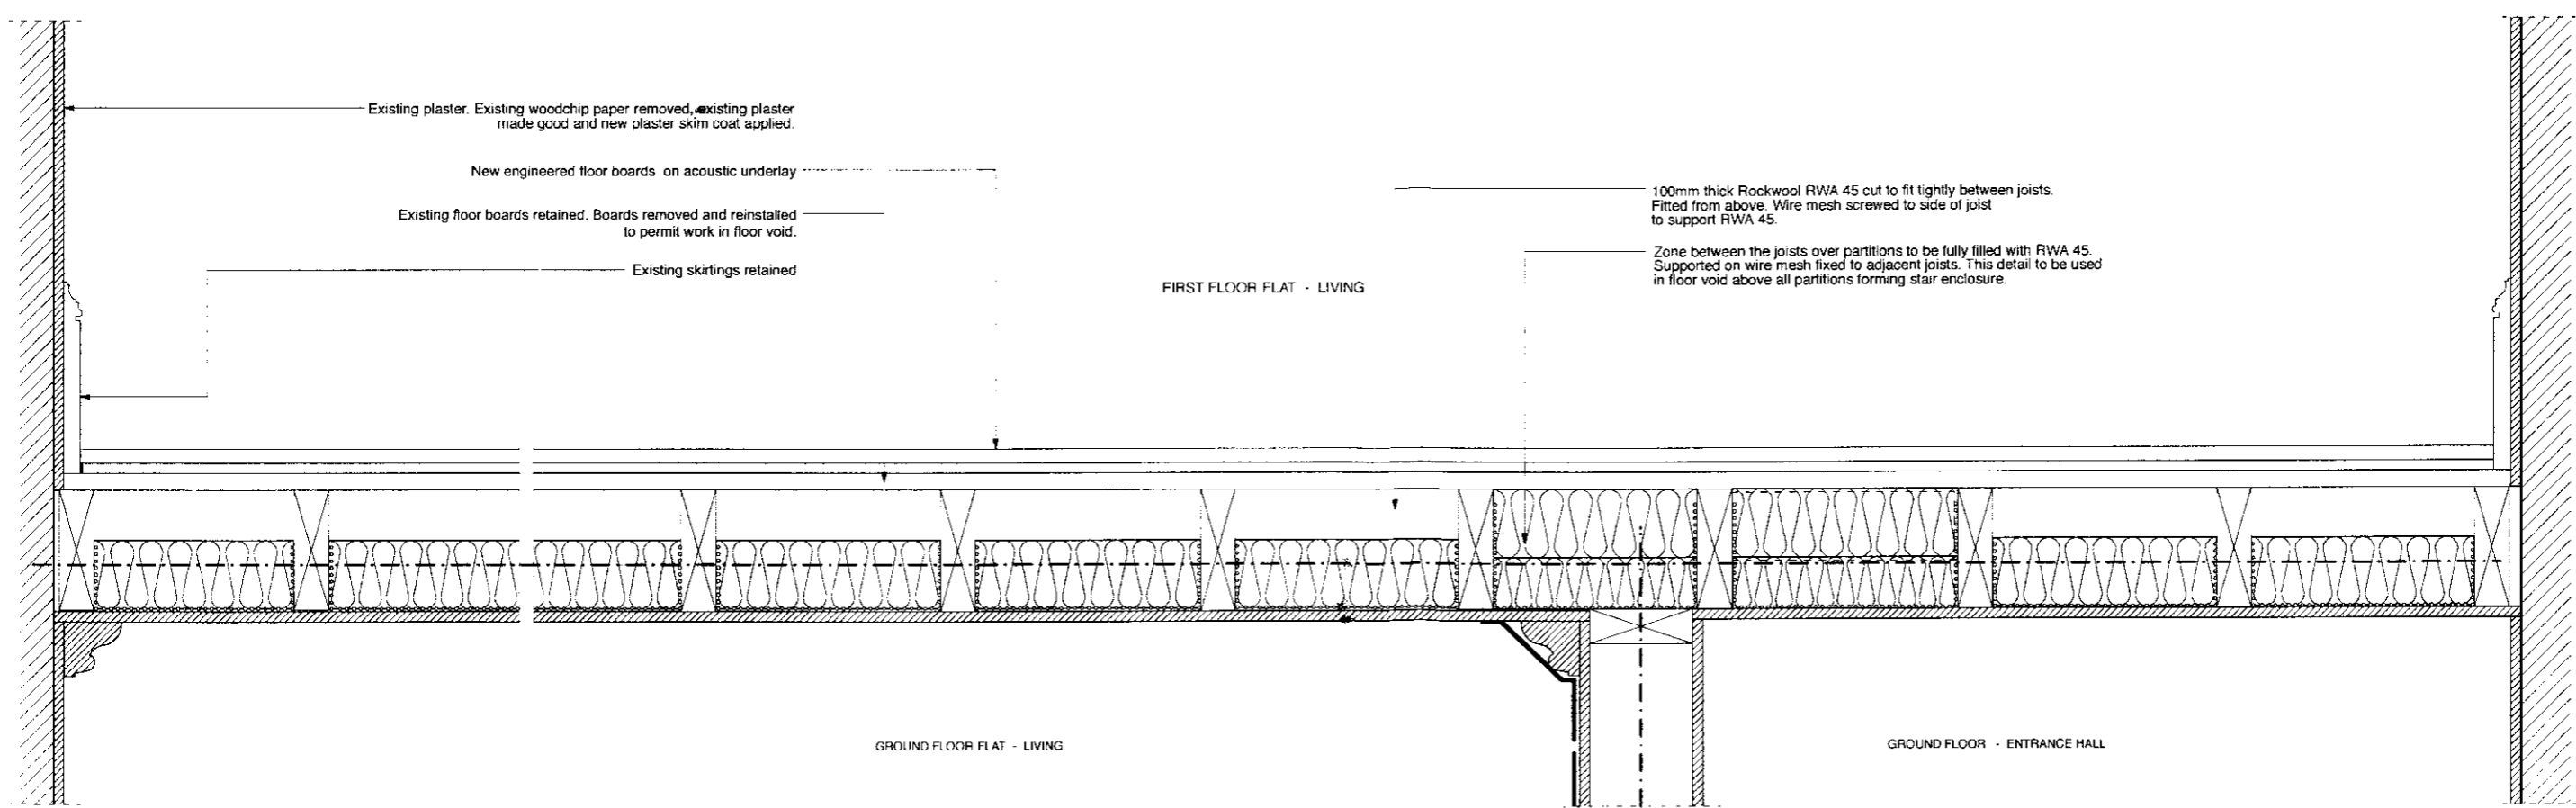

143.500.B - DETAIL SECTION THROUGH PROPOSED FIRST FLOOR CONSTRUCTION (FRONT)

© 2011 syte architects limited  
 Check all dimensions on site prior to commencement of the work. If the drawing exceeds the quantities in any way the contractor is to be advised before work is commenced.  
 All work shall conform to British Standards unless otherwise stated.  
**FOR APPROVAL**

Existing plaster/plasterboard  
 60 minutes fire resistance  
 30 minutes fire resistance  
 Envirograf intumescent paint  
 Envirograf Class C plaster

New skirtings shown shaded

**syte**  
 architects

Resolution Ltd  
 project  
 28 Morningson Crescent  
 London NW1 7RE  
 Drawing title

Typical Floor Details  
 date revision  
 May 12 /  
 name drawing  
 1:10@A3 143.500