


1st FLOOR PLAN PROPOSED

Scale at A4

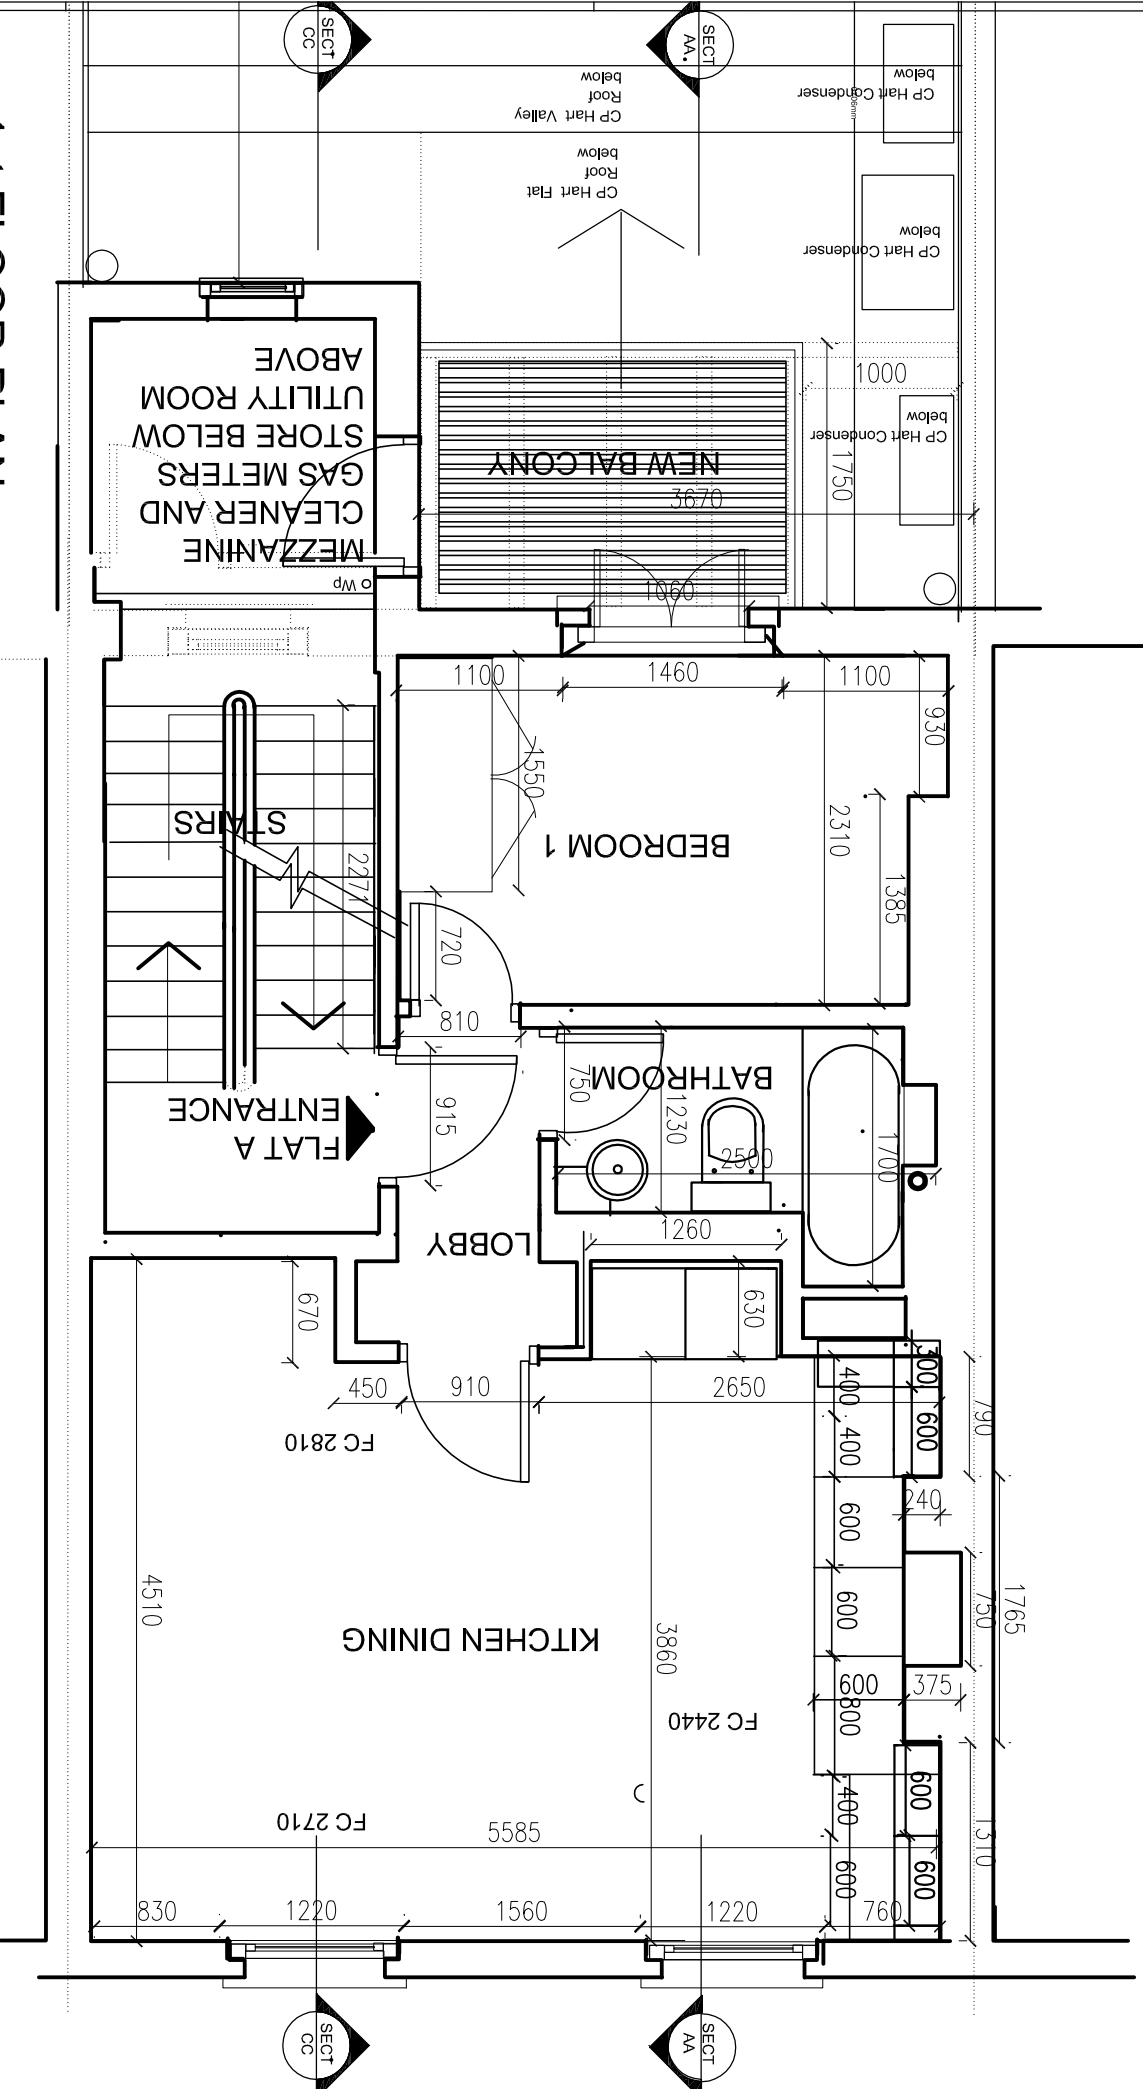

NEALE & NORDEN
CONSULTANTS

17 DARTMOUTH PARK AVENUE, LONDON NW6 1JL
t: 0207 613 4223 e: morden77@aol.com

1st FLOOR FLAT A
AS PROPOSED

NO. DATE DESCRIPTION

NO.	DATE	DESCRIPTION

103 REGENTS PK ROAD

D02

job no.	scale	date
392/D02	1:50@A4 1:20@A3	01/05/2012

DN:

CHK: