


FFL 24.95 AOD

FFL 21.60 AOD

FFL 17.71 AOD

15.00m ABOVE ORDNANCE DATUM

SECTION A

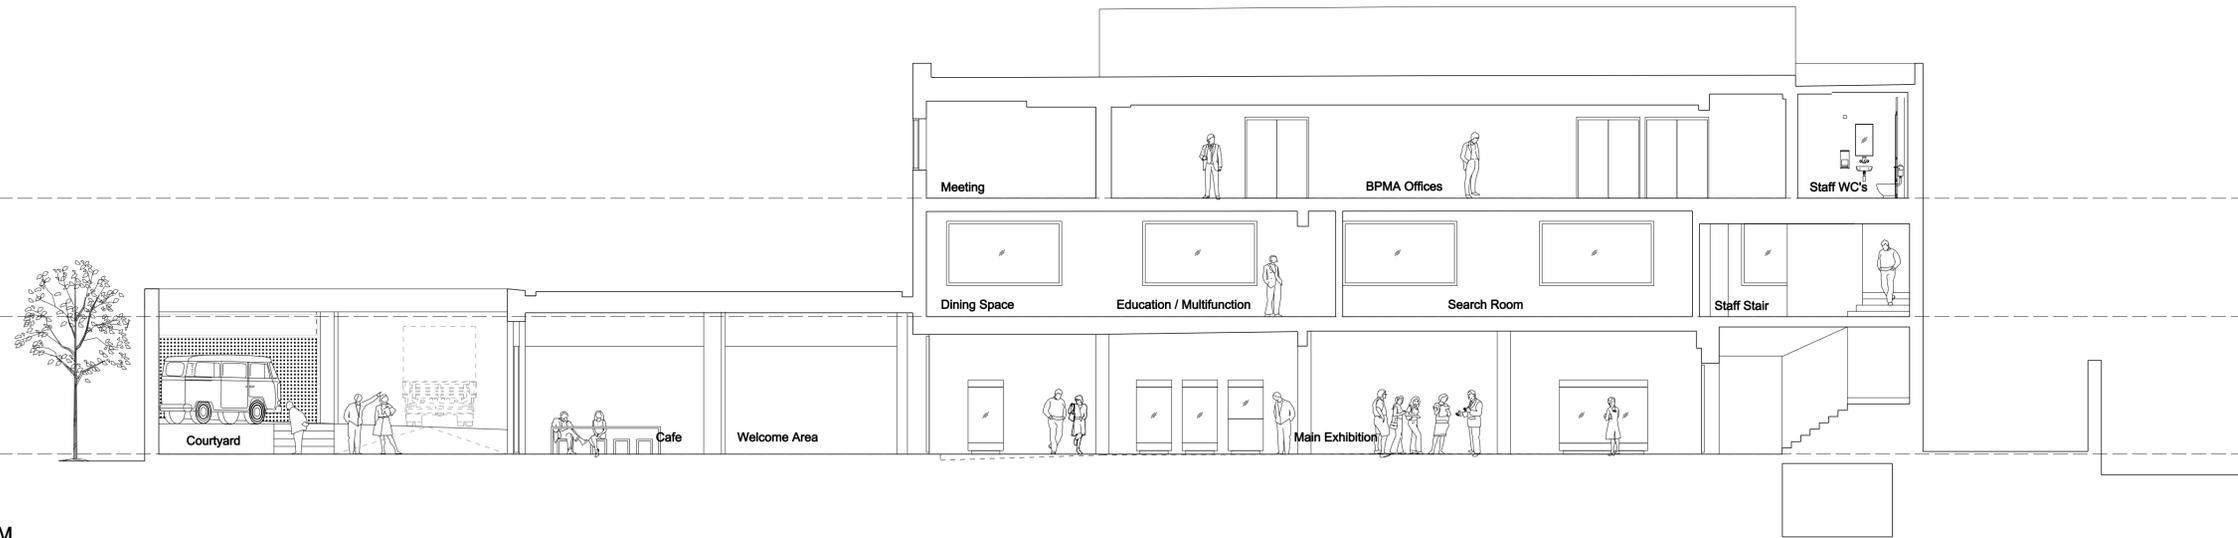


FFL 24.95 AOD

FFL 21.60 AOD


FFL 17.71 AOD

15.00m ABOVE ORDNANCE DATUM

SECTION B

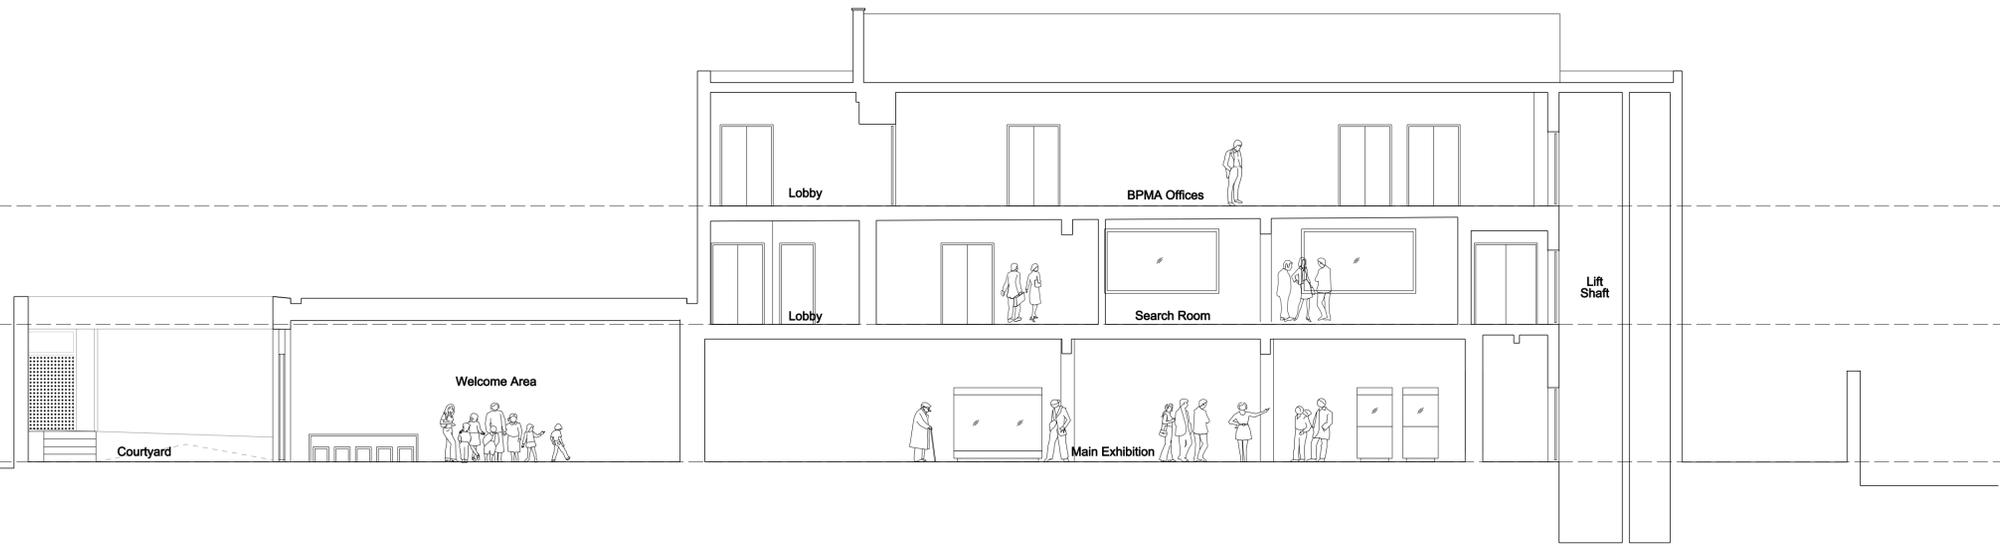

Note:
 Survey information contained in this drawing has been created by Plowman Craven Ltd.
 All survey information is issued in good faith.
 Feilden Clegg Bradley Studios LLP will not be held responsible for any inaccuracies identified.

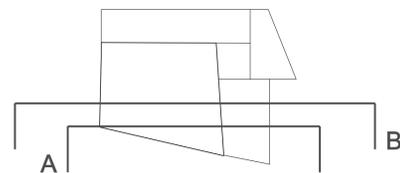

THE BRITISH
 POSTAL
 MUSEUM
 & ARCHIVE

FeildenCleggBradleyStudios
 LLP
 Bath Brewery
 Toll Bridge Road
 Bath BA1 7DE
 t 01225 852545
 f 01225 852528
 e bath@fcbstudios.com

B	RE-SUBMITTED FOR PLANNING	14.05.12
A	SUBMITTED FOR PLANNING	28.02.12
Amendment		Date

**APPLICATION FOR
 FULL PLANNING CONSENT**

BRITISH POSTAL MUSEUM & ARCHIVE MOUNT PLEASANT, LONDON	Job/Drawing No 1625/P/112	Amendment B
CALTHORPE HOUSE	Scale 1:100 (1:200 @ A3)	Date DECEMBER 2011
SECTIONS AS PROPOSED	Drawn STUDIO 8	
SHEET 1 of 3		
Do not scale		All dimensions to be checked on site

Original printed at A1