


SECTION C



SECTION E

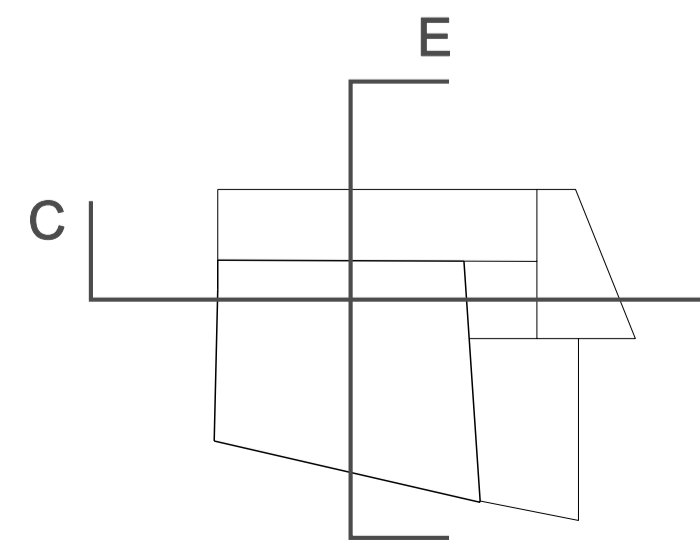

Note:
 Survey information contained in this drawing has been created by Plowman Craven Ltd.
 All survey information is issued in good faith.
 Feilden Clegg Bradley Studios LLP will not be held responsible for any inaccuracies identified.



FeildenCleggBradleyStudios
 LLP
 Bath Brewery
 Toll Bridge Road
 Bath BA1 7DE
 t 01225 852545
 f 01225 852528
 e bath@fcbstudios.com

B RE-SUBMITTED FOR PLANNING 14.05.12
 A SUBMITTED FOR PLANNING 28.02.12
 Amendment Date

APPLICATION FOR FULL PLANNING CONSENT

BRITISH POSTAL MUSEUM & ARCHIVE MOUNT PLEASANT, LONDON
 CALTHORPE HOUSE
 SECTIONS AS PROPOSED
 SHEET 2 of 3
 Do not scale
 Original printed at A1

Job/Drawing No 1625/P/113
 Amendment B
 Scale 1:100 (1:200 @ A3)
 Date DECEMBER 2011
 Drawn STUDIO 8
 All dimensions to be checked on site