



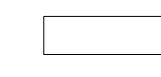

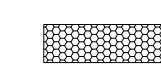


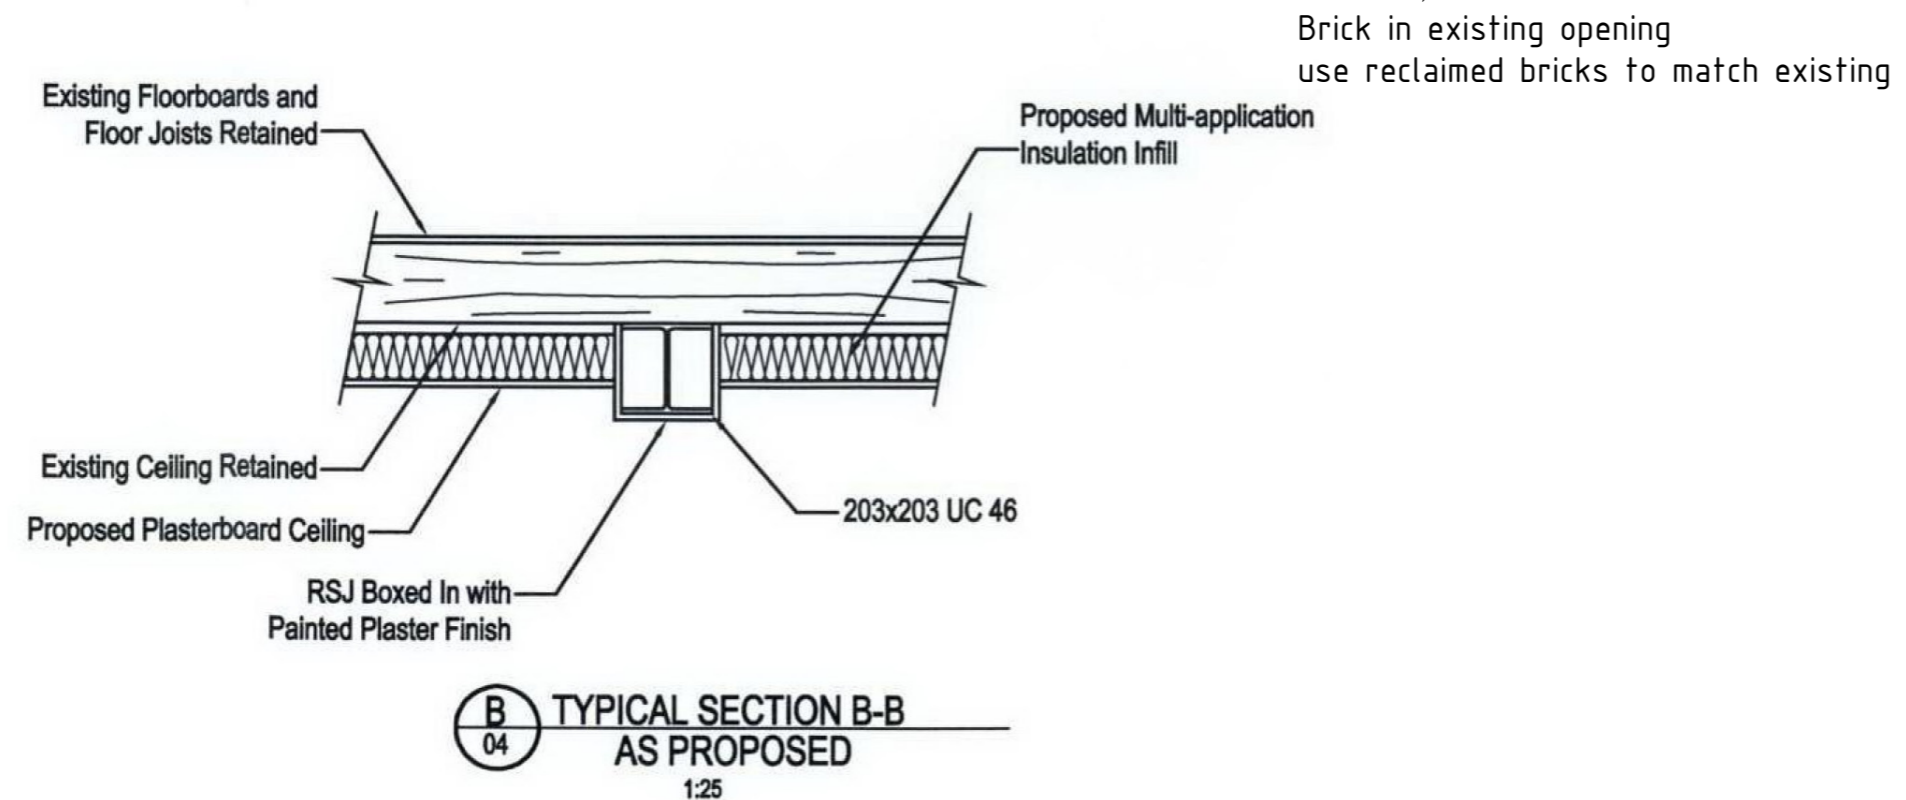
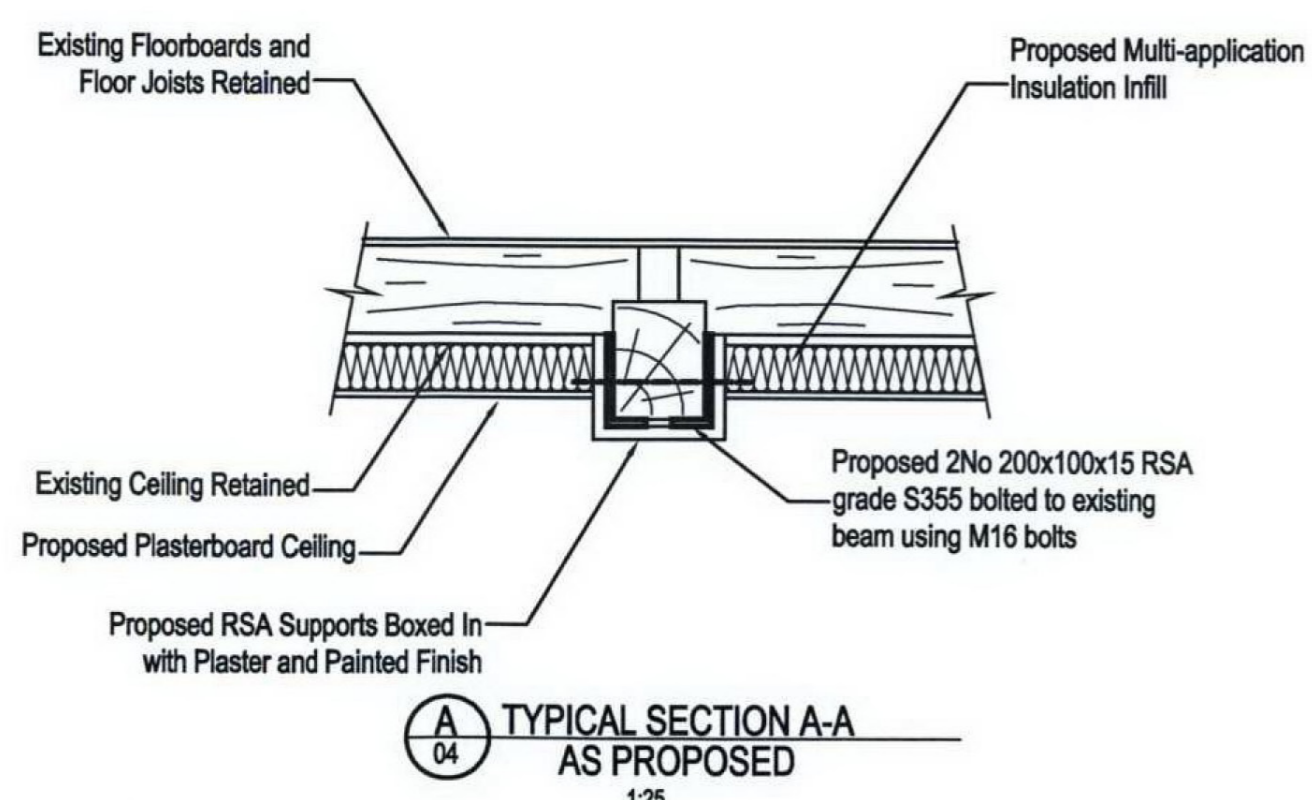
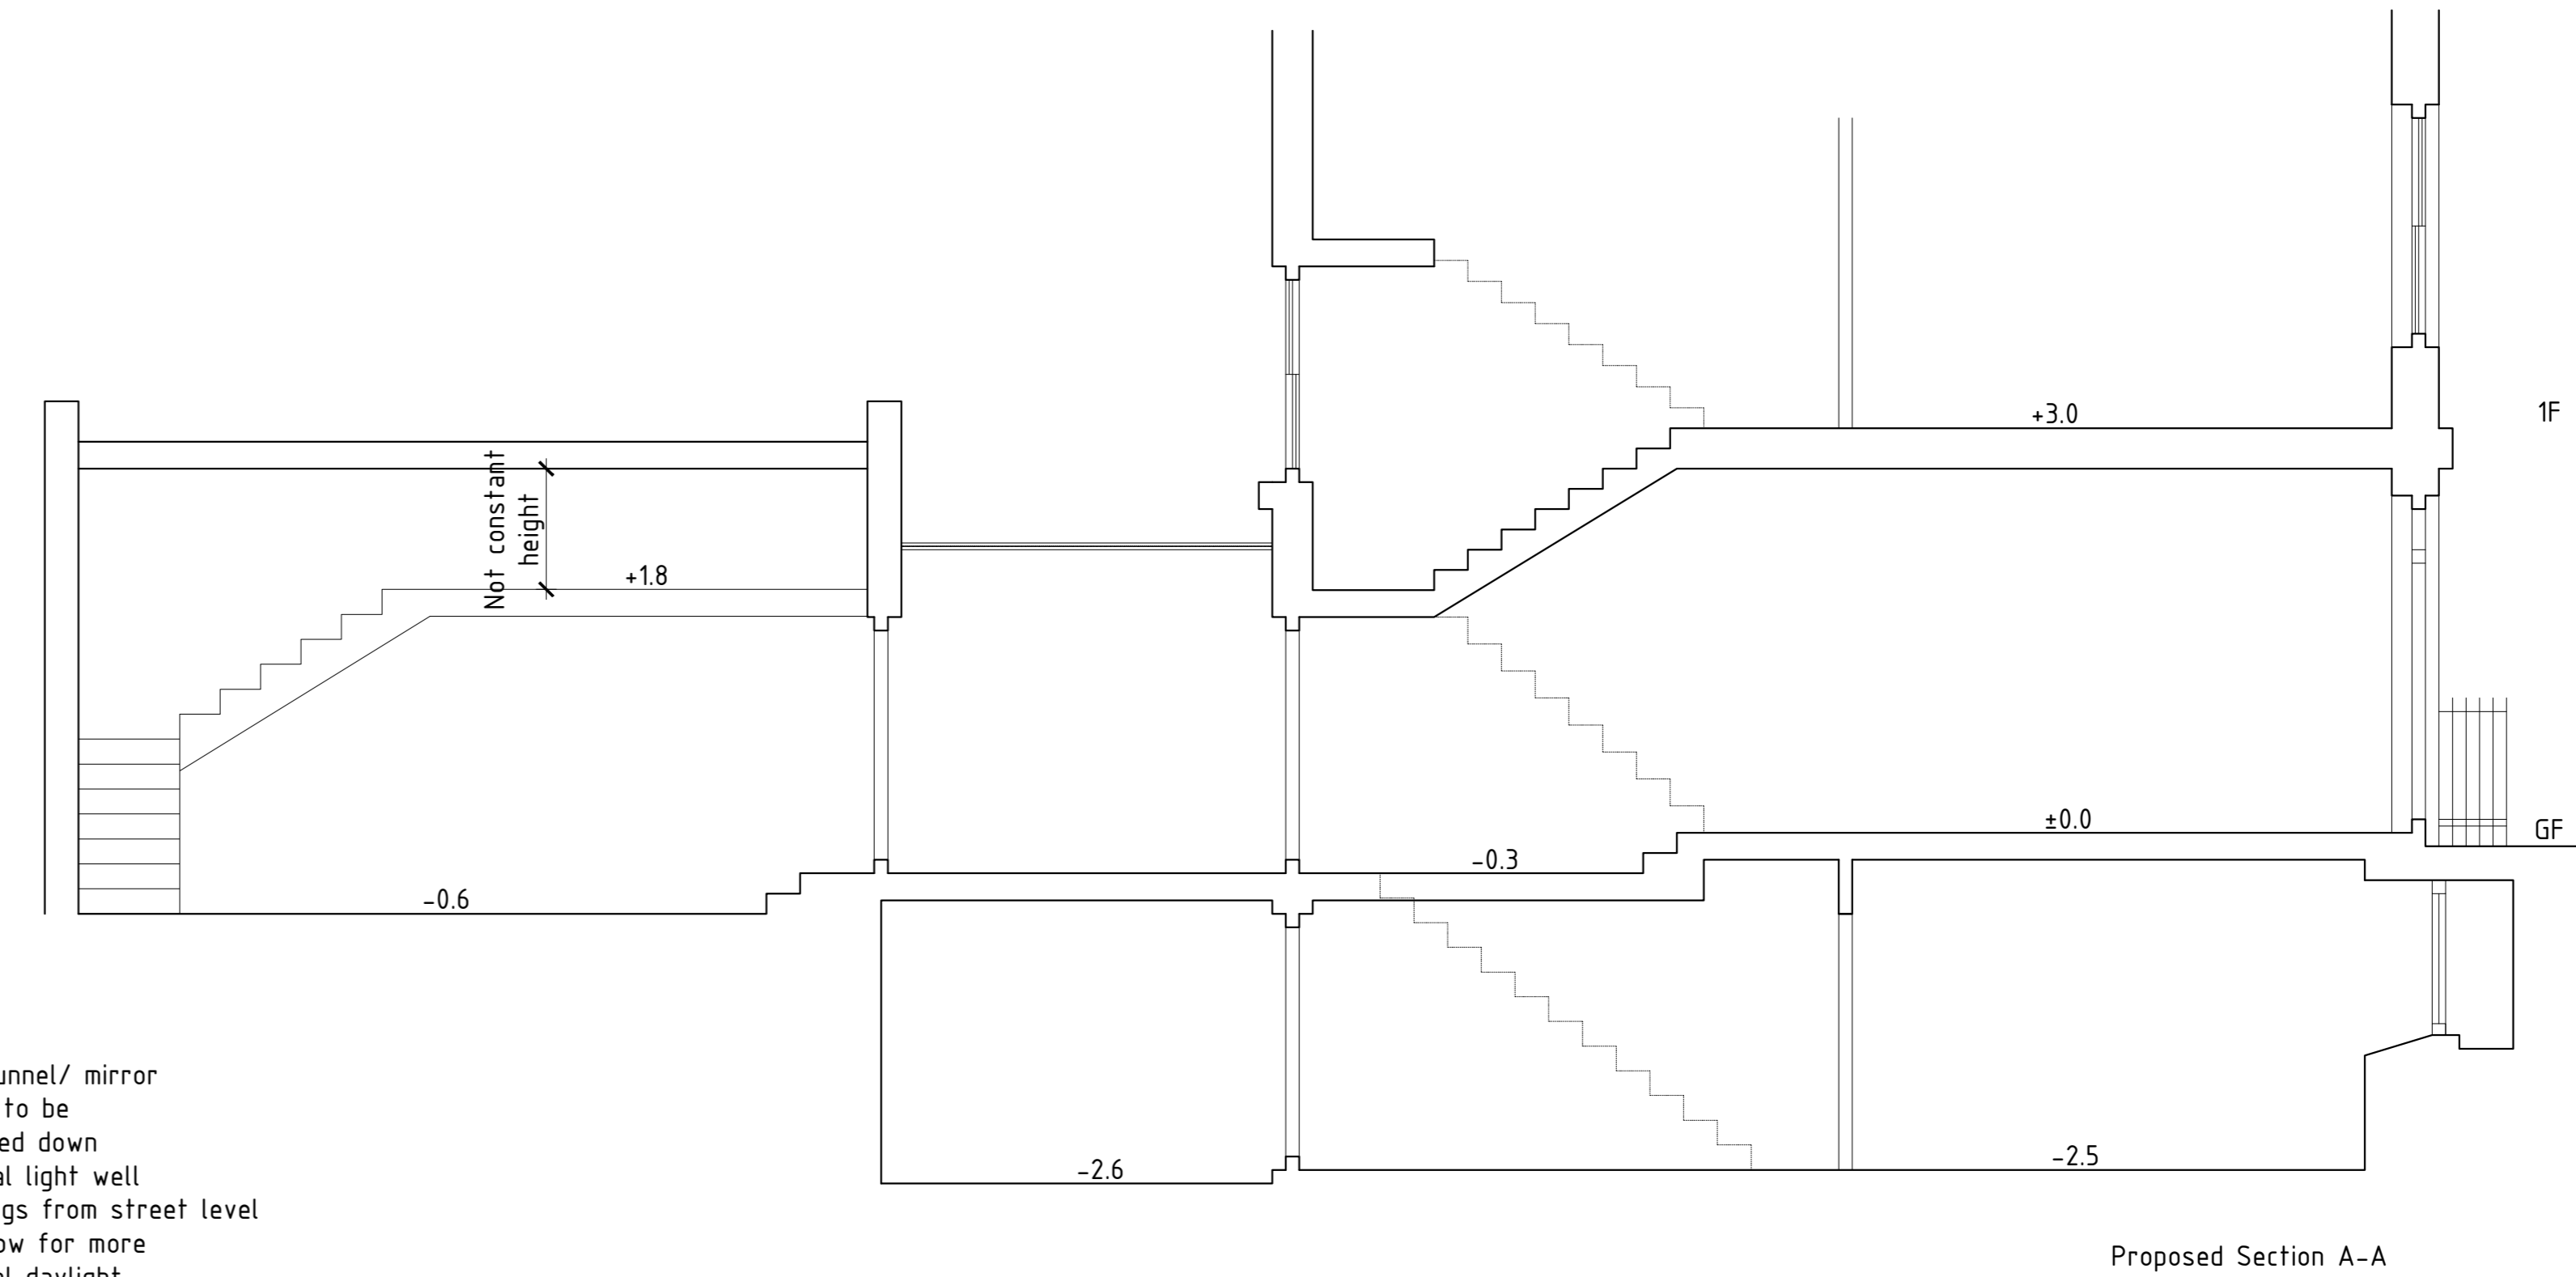
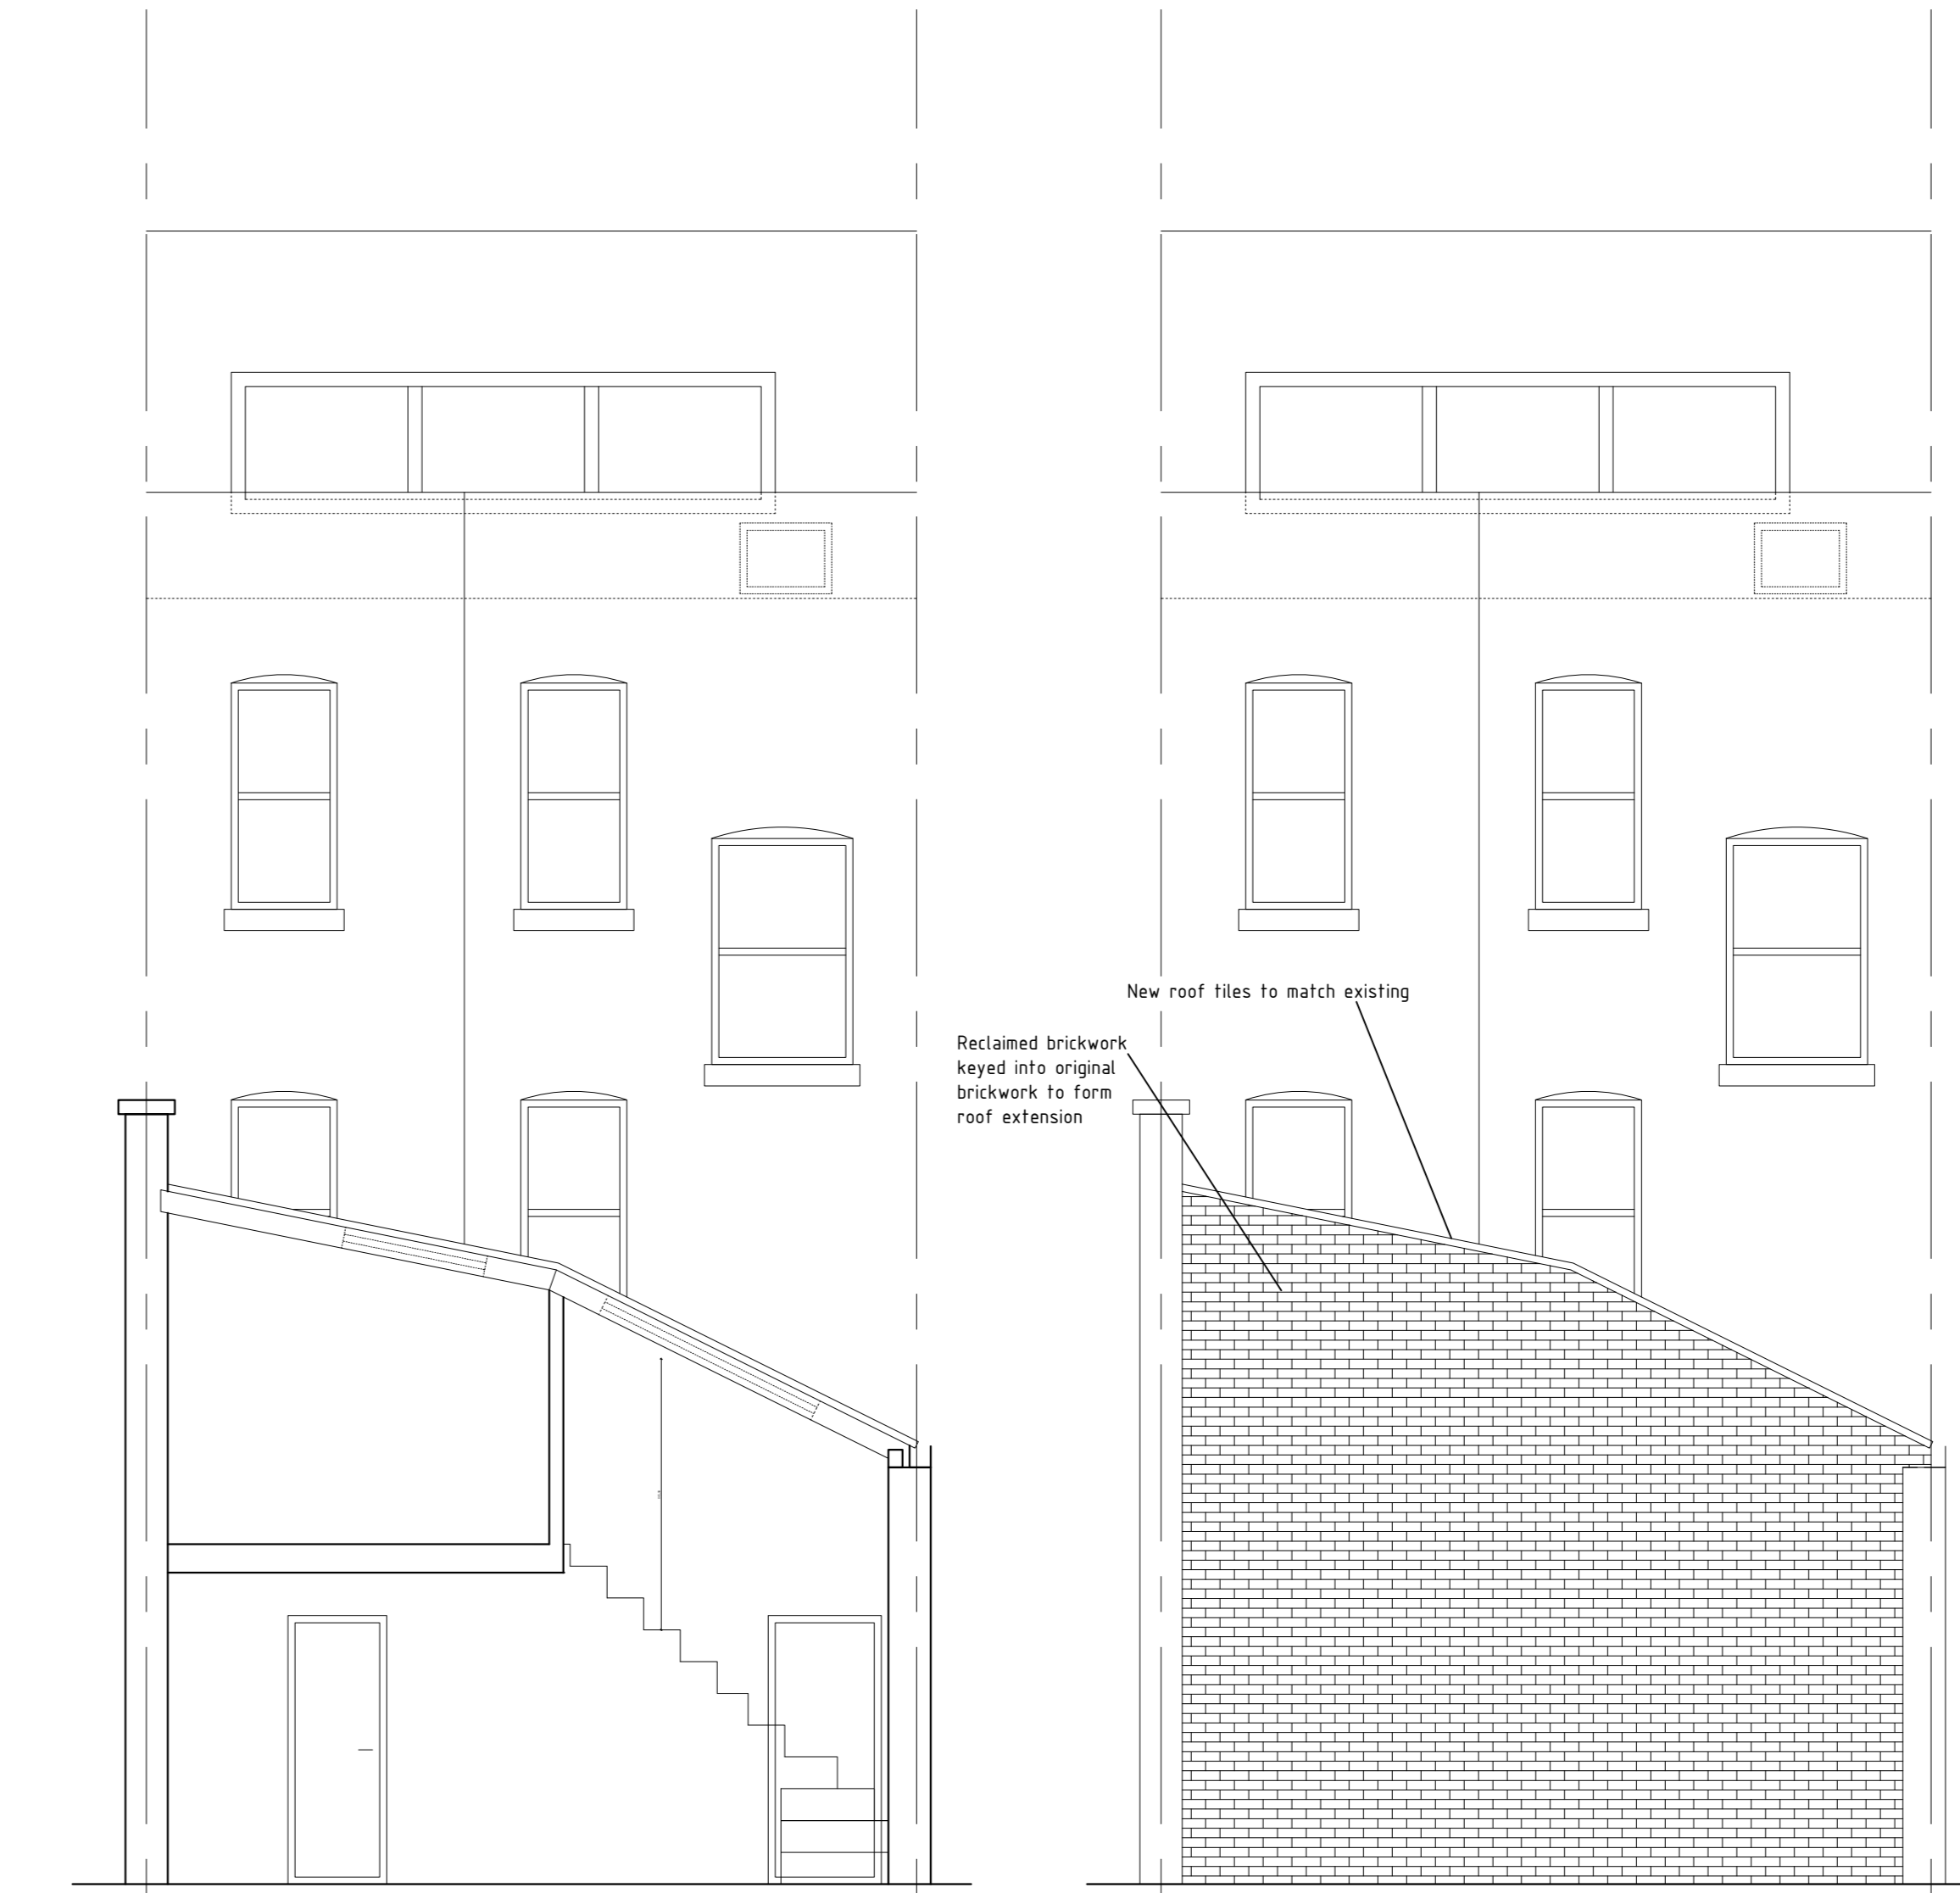
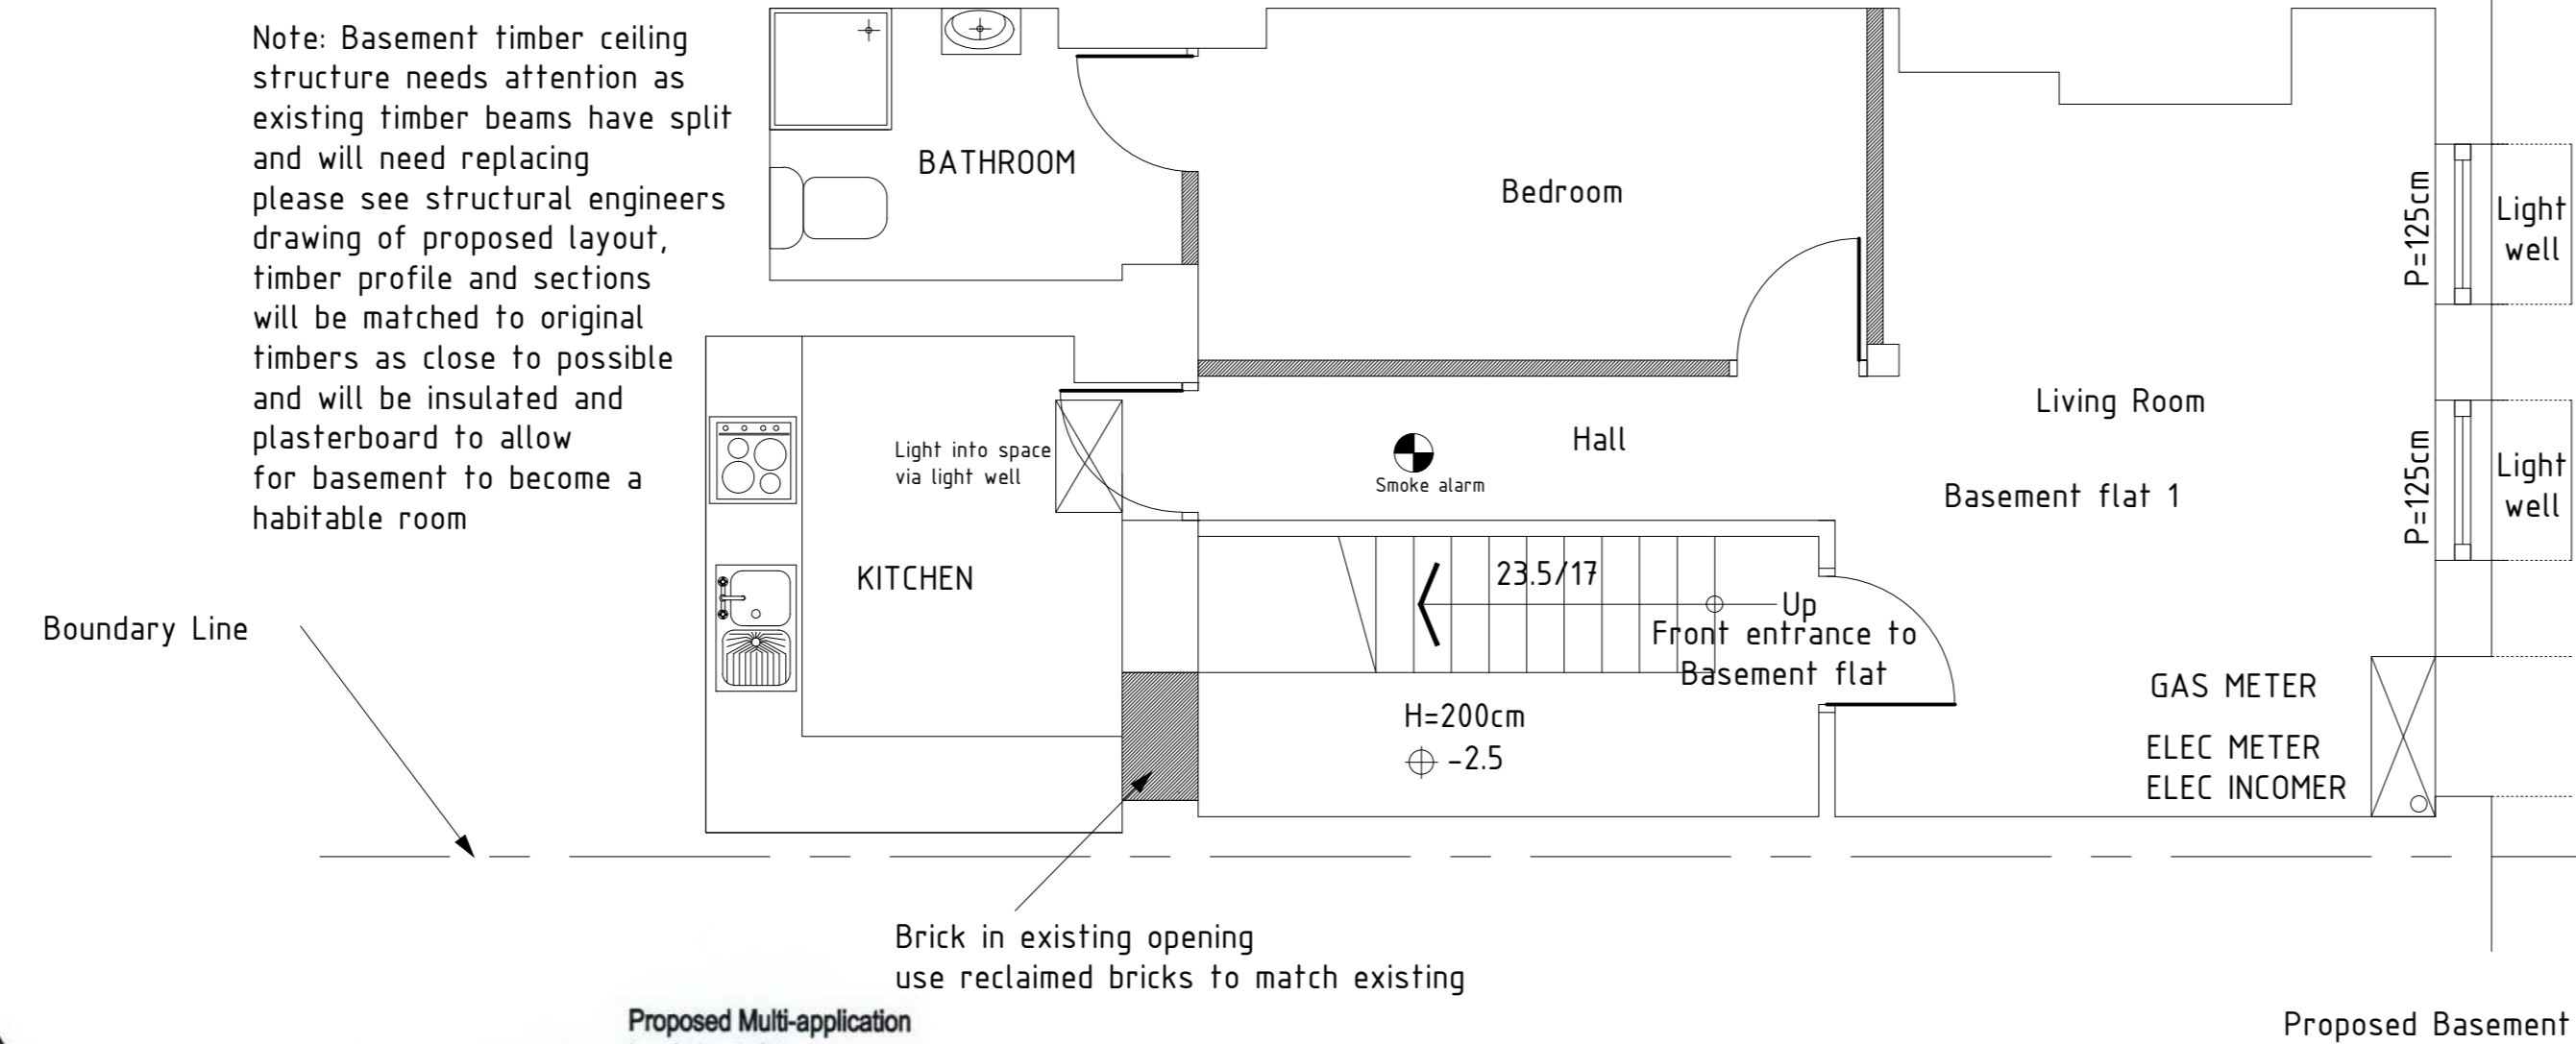
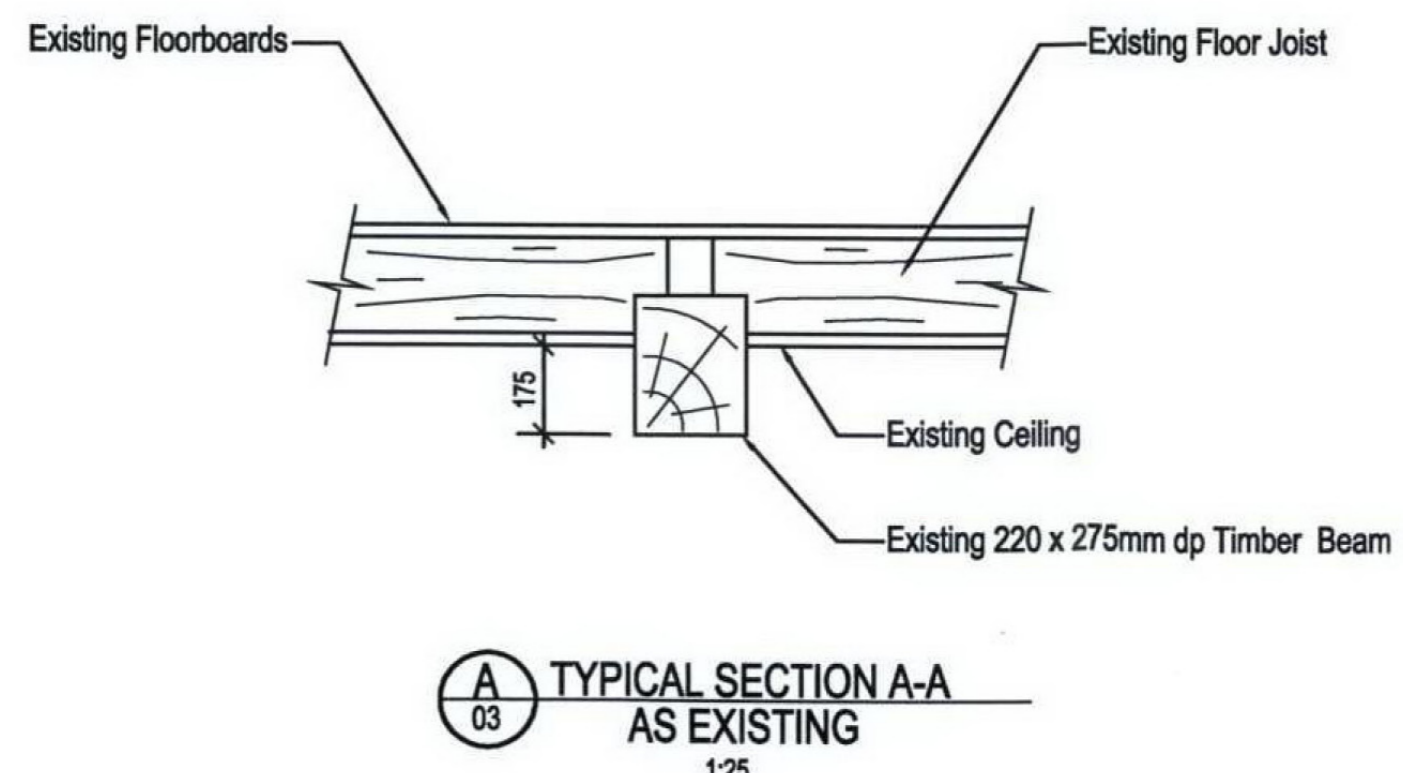
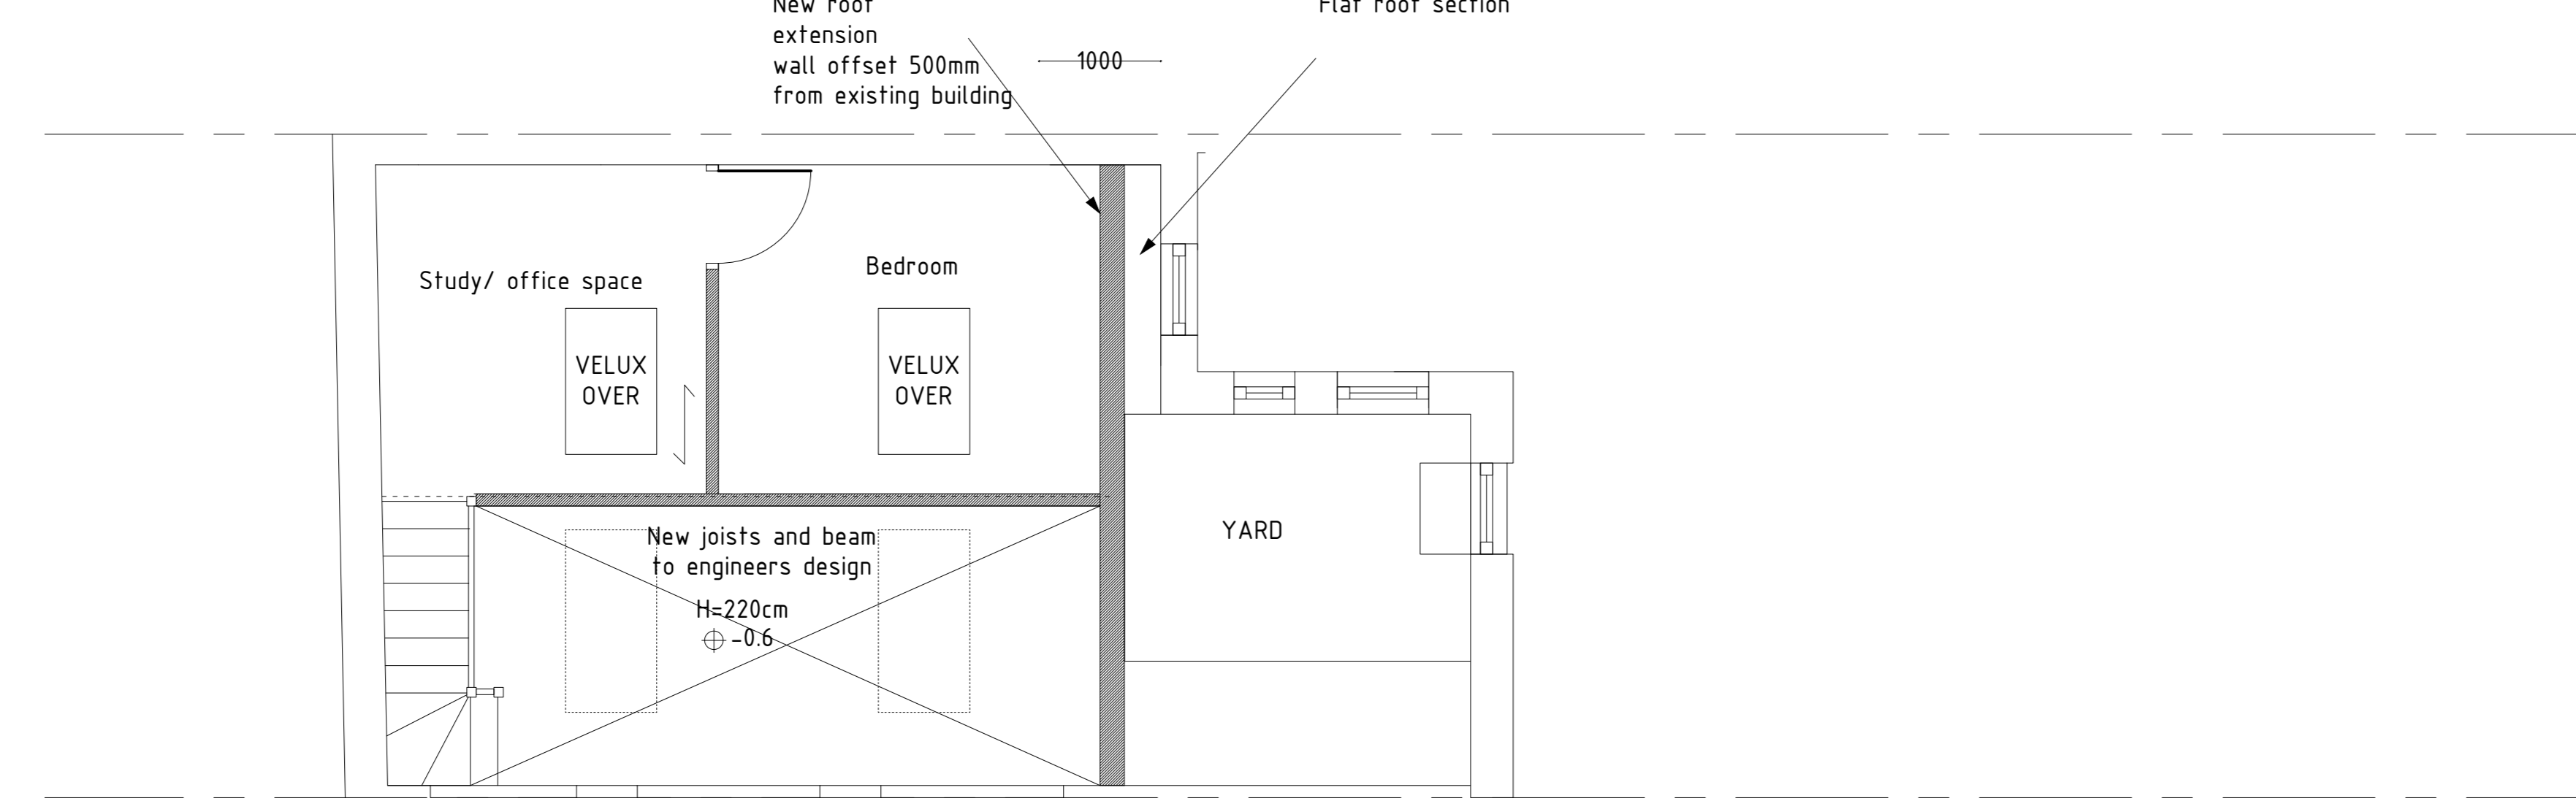
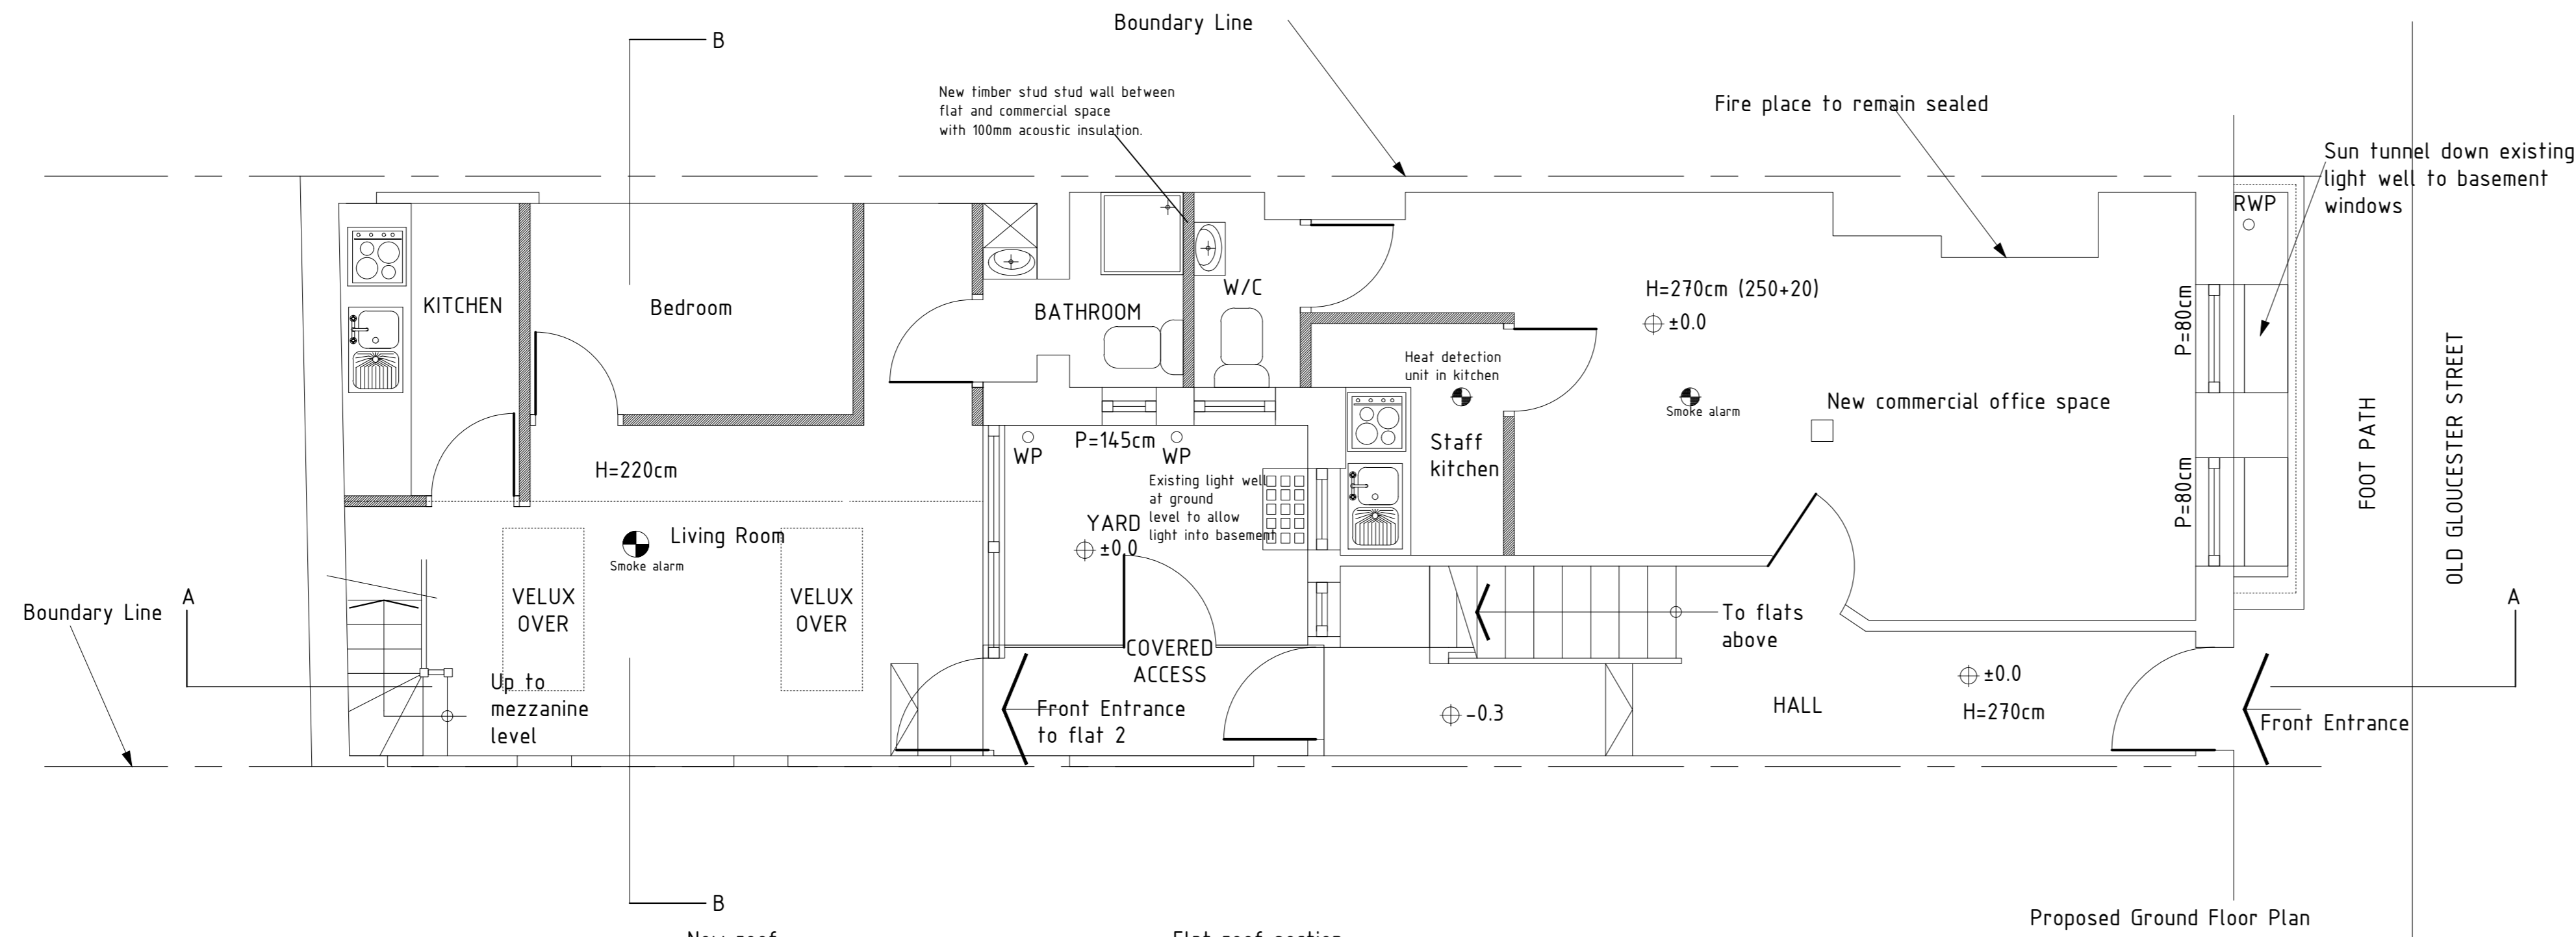


KEY

-  Existing Construction
-  Insulation
-  Proposed Construction External walls/Infills to openings
-  Proposed Construction (Blockwork)
-  Proposed Construction (Internal stud partitions)
-  Proposed beams to structural engineer's design
-  Existing drains
-  Proposed Drains
-  Interlinked smoke alarm to run of mains electricity.



AH ARCHITECTURE		Author	Tomislav Radimirovic
63 Longhill Road London, E14 5EJ 0208 425 002	Scale 1:50 Date 04/02	Site:	43 OLD GLOUCESTER STREET WC1
Date May 2012	Rev 1	Title:	Proposed Plans and Elevations